



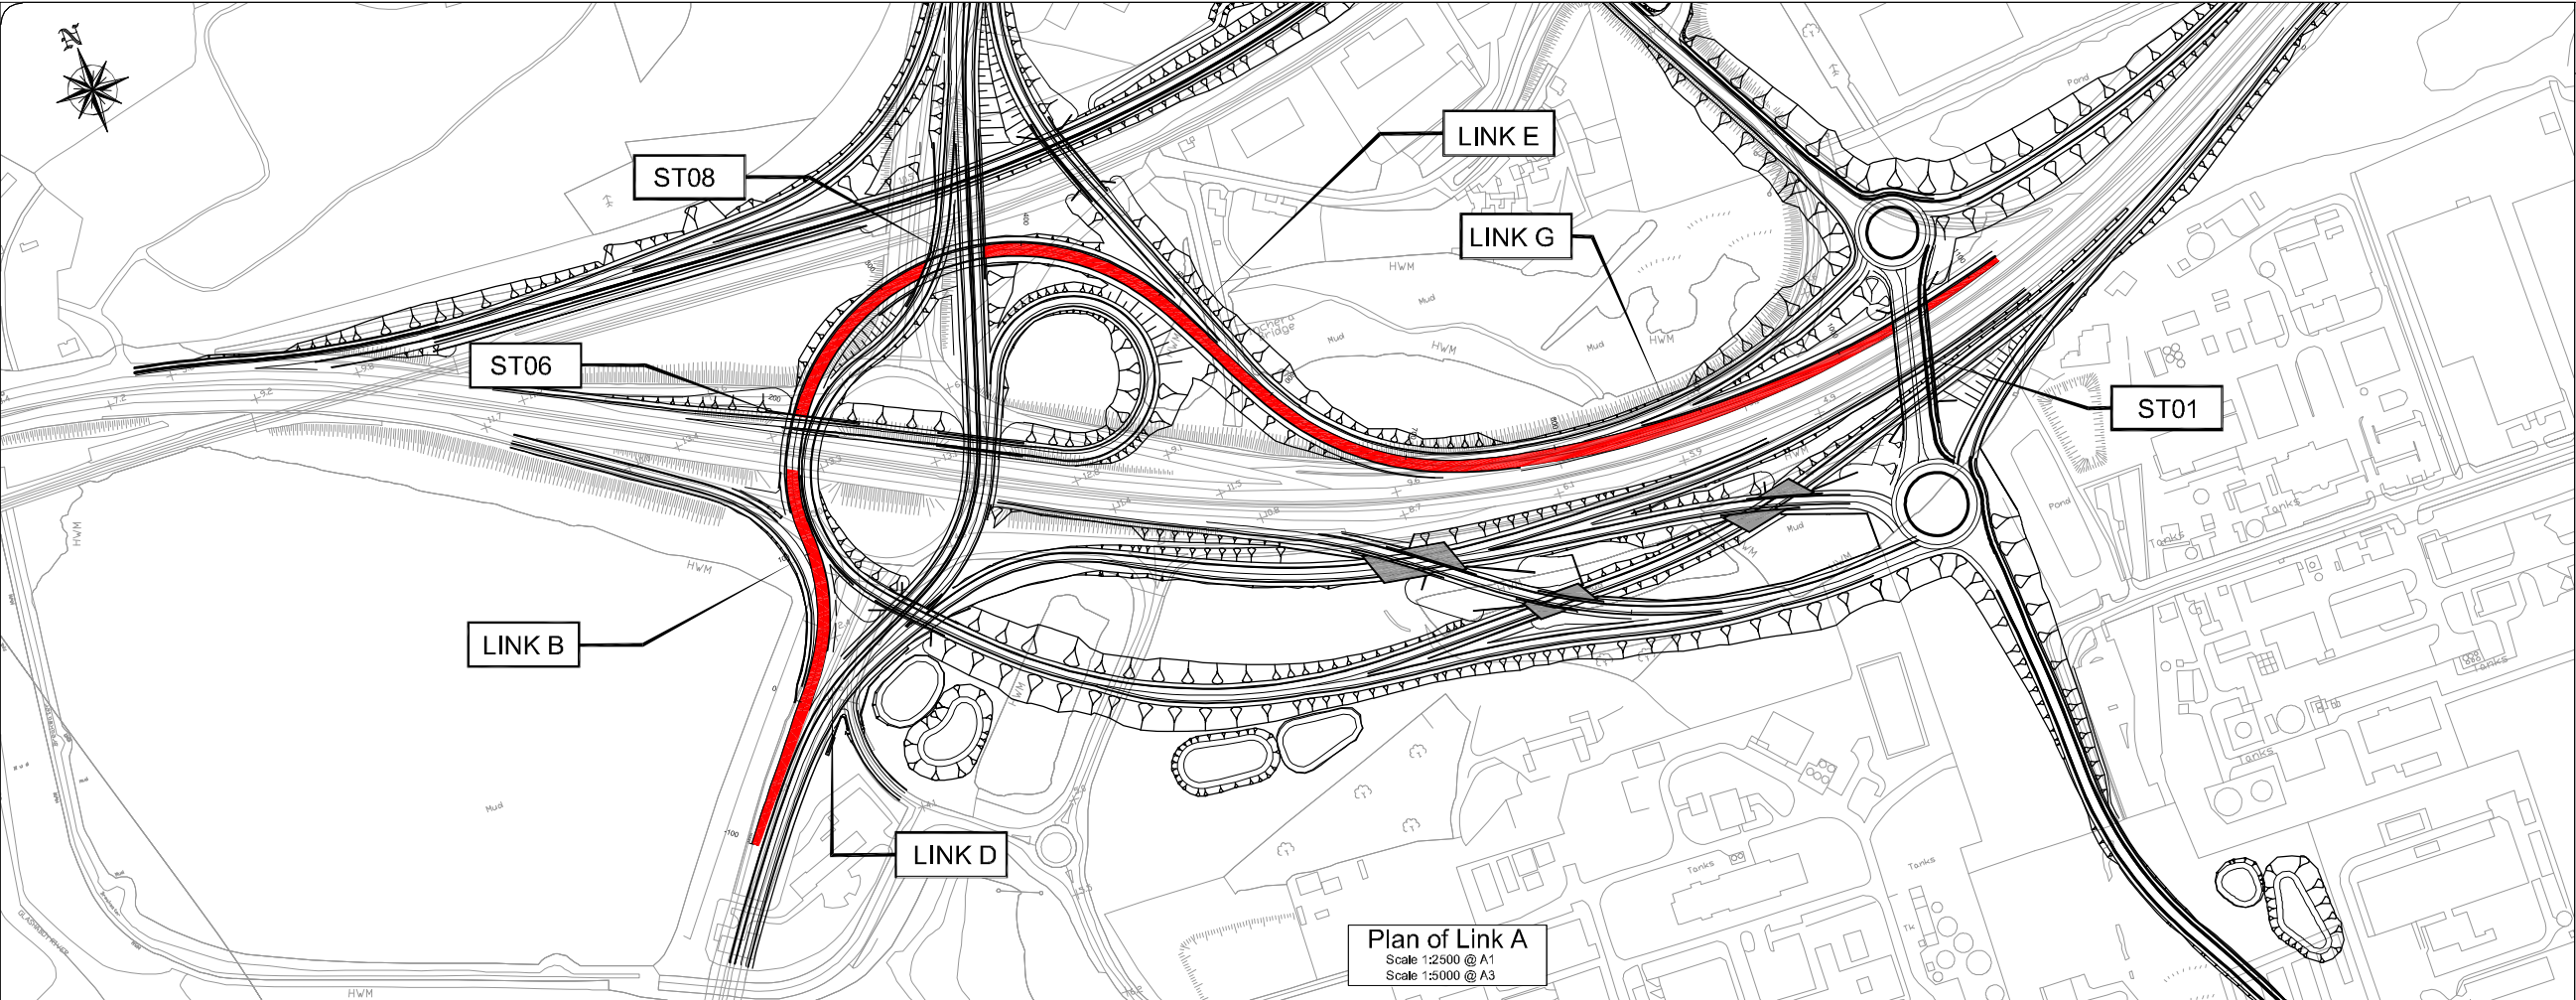

Plan of Link A
Scale 1:2500 @ A1
Scale 1:5000 @ A3

Profile of Link A
Scale 1:2500 H, 1:250 V @ A1
Scale 1:5000 H, 1:500 V @ A3

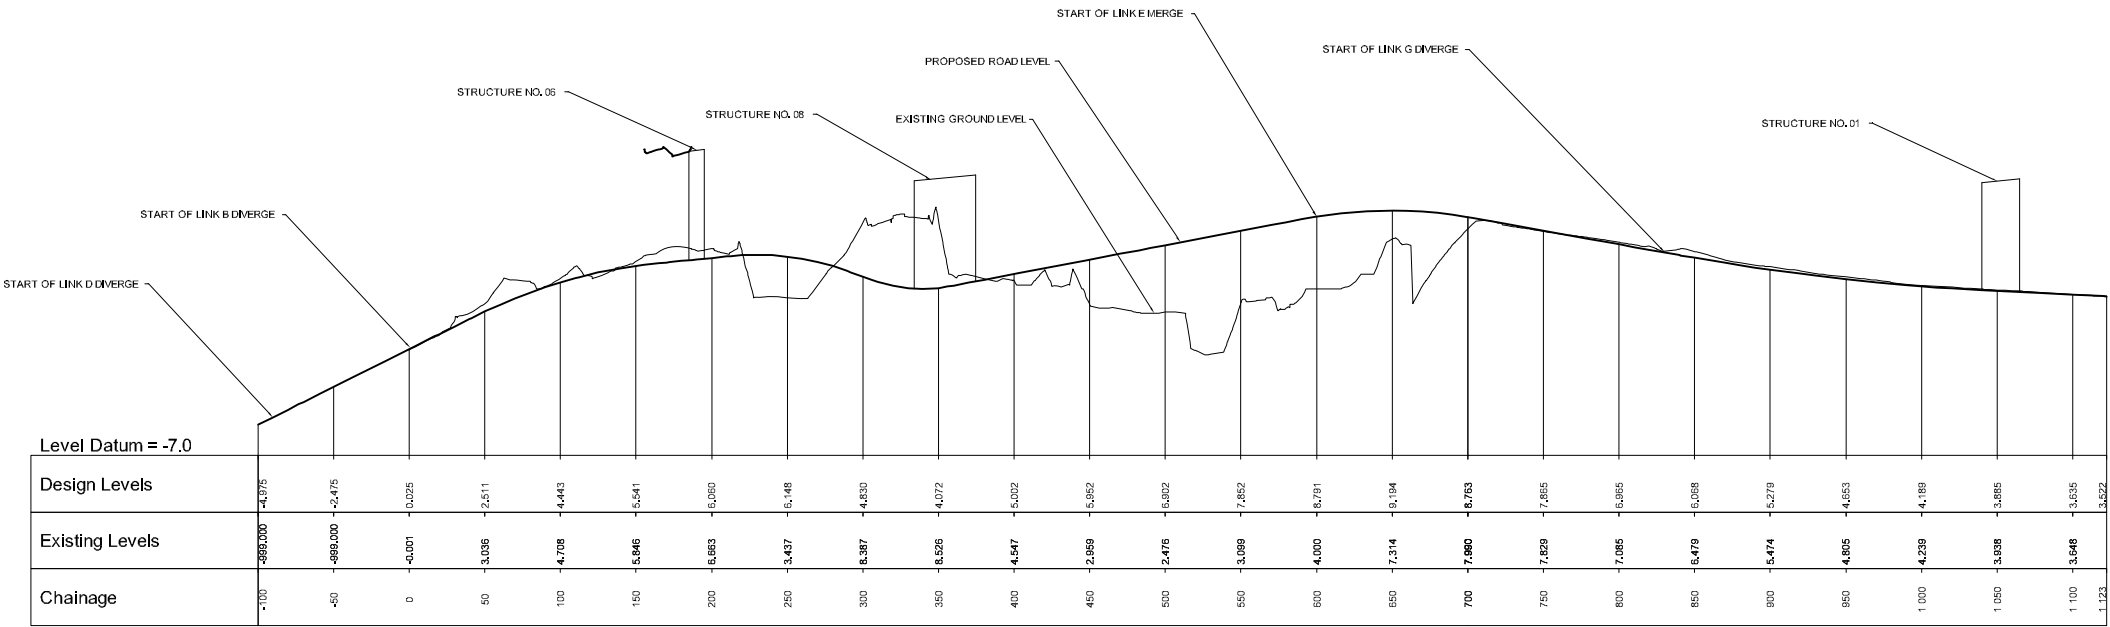


Drawing Number
32102600\EIS\Figure 2.5.1

Legend:


- Link Road A
- Link Road Reference
- Structure Reference

© Ordnance Survey Ireland, All rights reserved, Licence number Cork County Council CCMA 201008

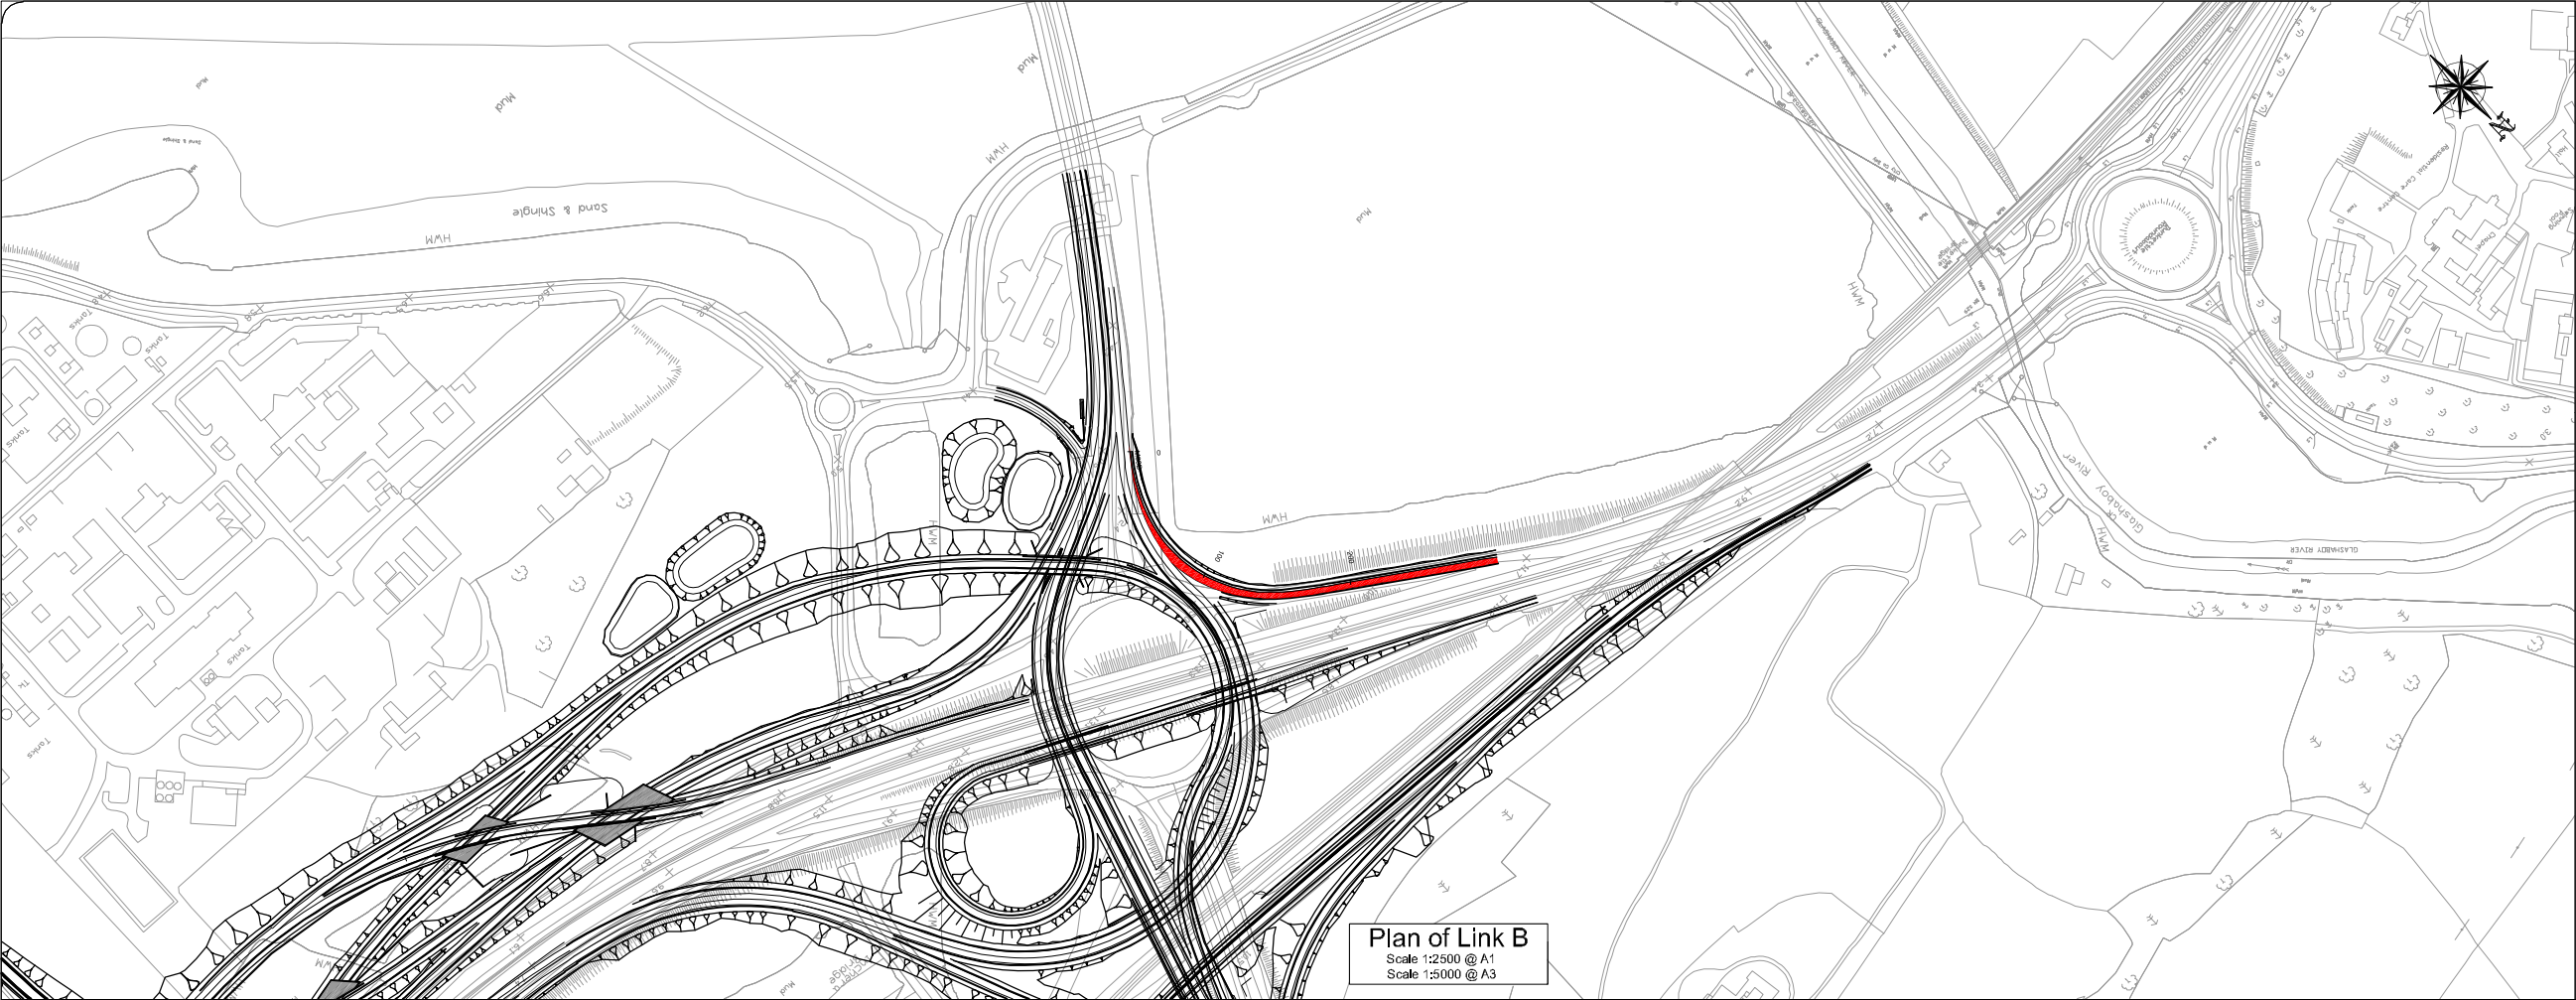

Plan of Link B
Scale 1:2500 @ A1
Scale 1:5000 @ A3

Profile of Link B
Scale 1:2500 H, 1:250 V @ A1
Scale 1:5000 H, 1:500 V @ A3

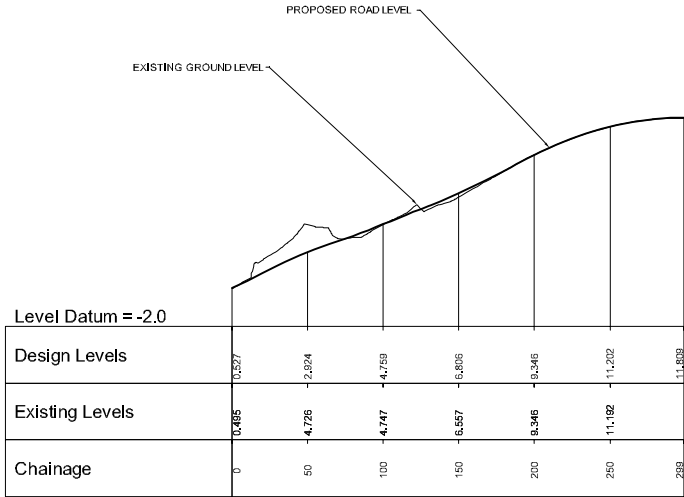

Drawing Number
32102600\EIS\Figure 2.5.2


- Legend:
- Link Road B
 - Link Road Reference
 - Structure Reference

© Ordnance Survey Ireland. All rights reserved. Licence number Cork County Council CCMA 201006




Rev	By	Date	Description
0	NJS	JULY 12	FIRST ISSUE

Project: Dunkettle Interchange Improvement Scheme		
Component: Environmental Impact Statement		
Title: Link B Plan & Profile		
Designed: GMIH	File Name: G:\BATTIE\Infrastructure\Highways\32102600 Dunkettle Interchange Cork\Fig 14 - CAD.MX	Drawing No: 32102600\EIS\Figure 2.5.2
Drewn: NJS	Original scale: As Shown @ A1	
Checked: AMG	Date: JULY 12	

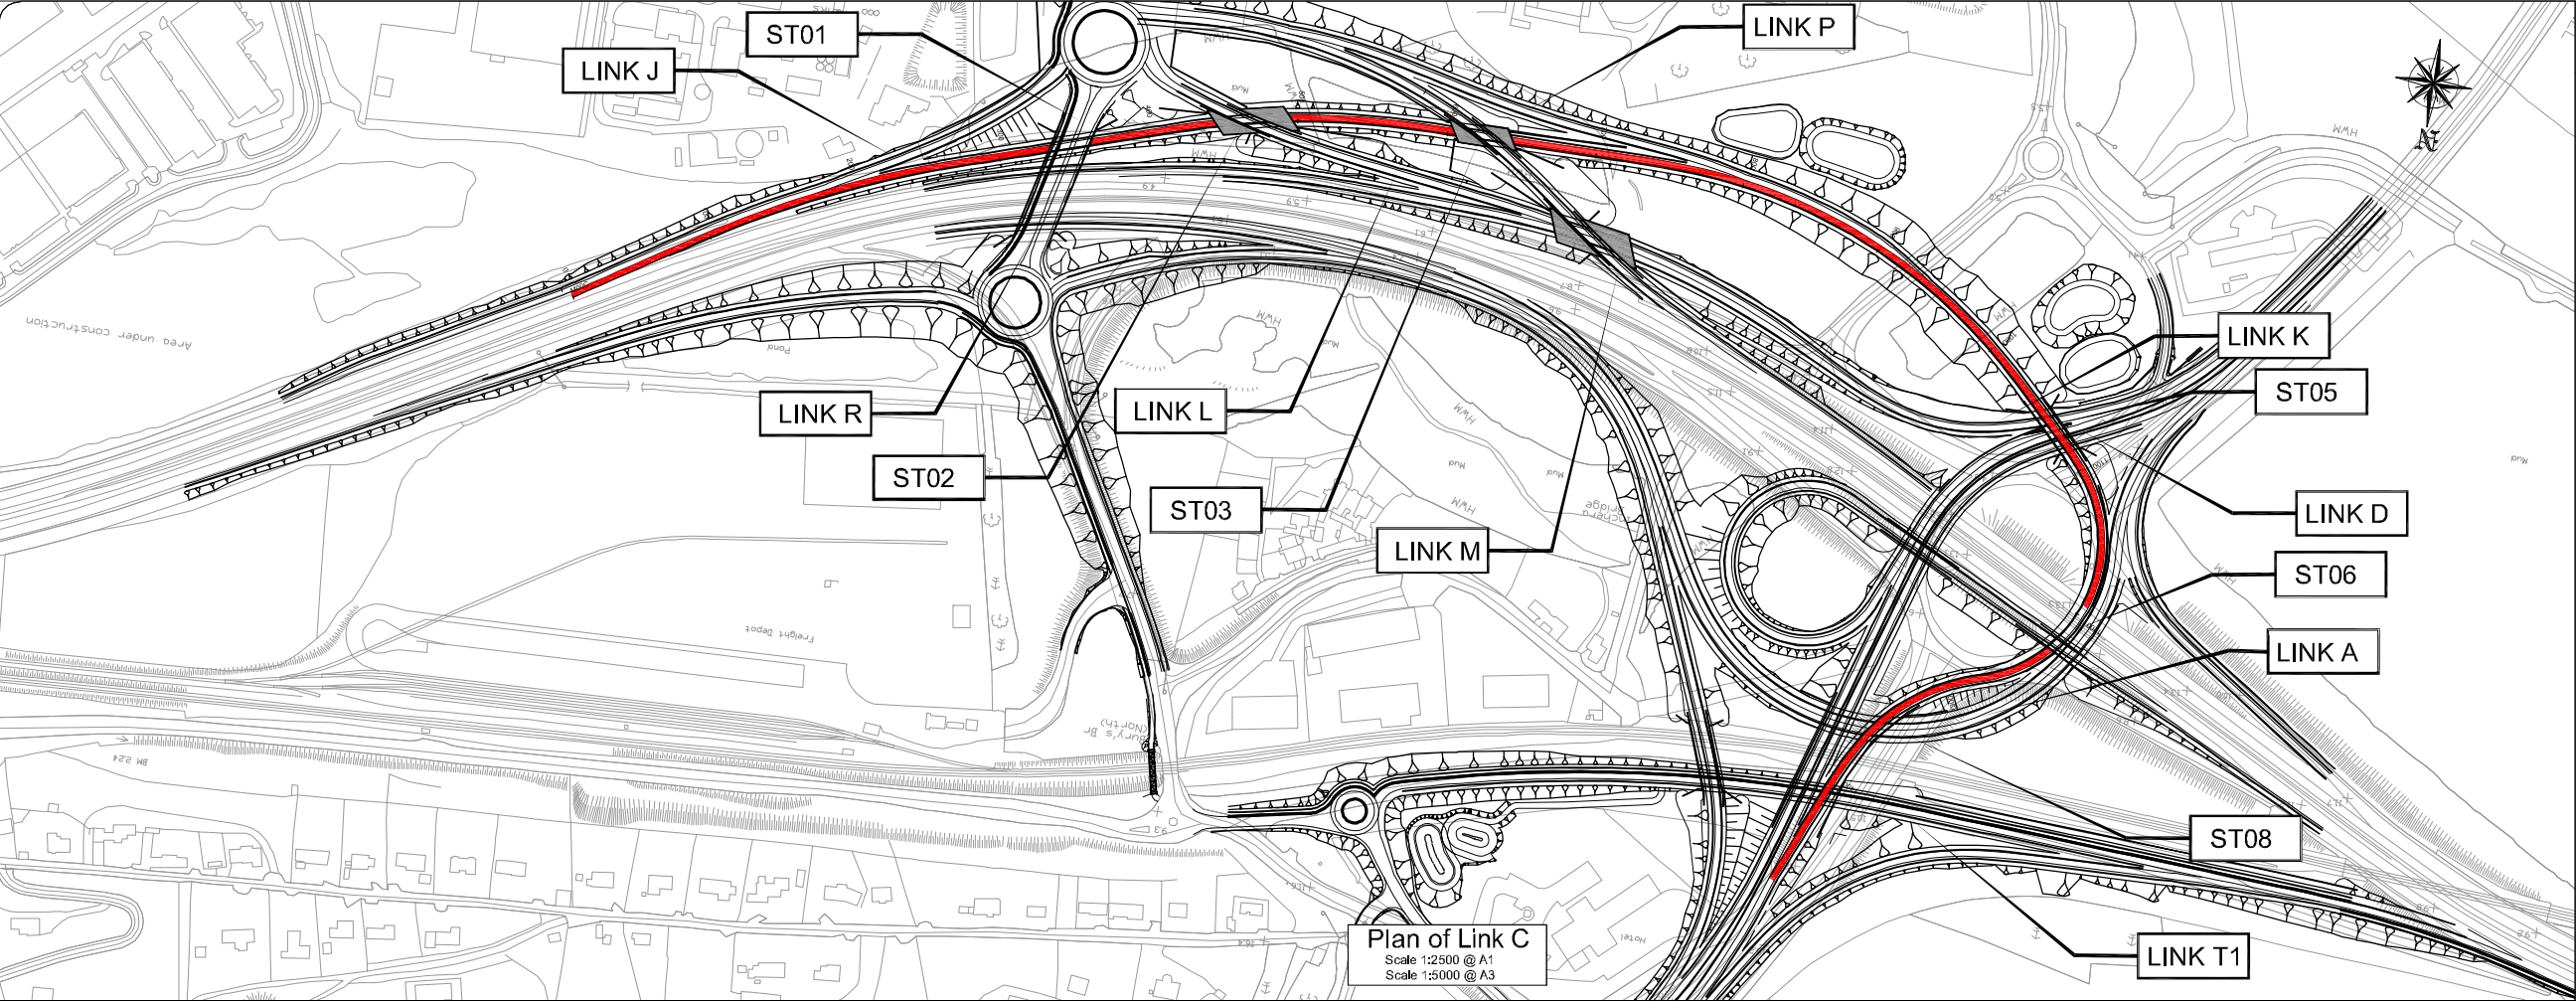

Plan of Link C
Scale 1:2500 @ A1
Scale 1:5000 @ A3

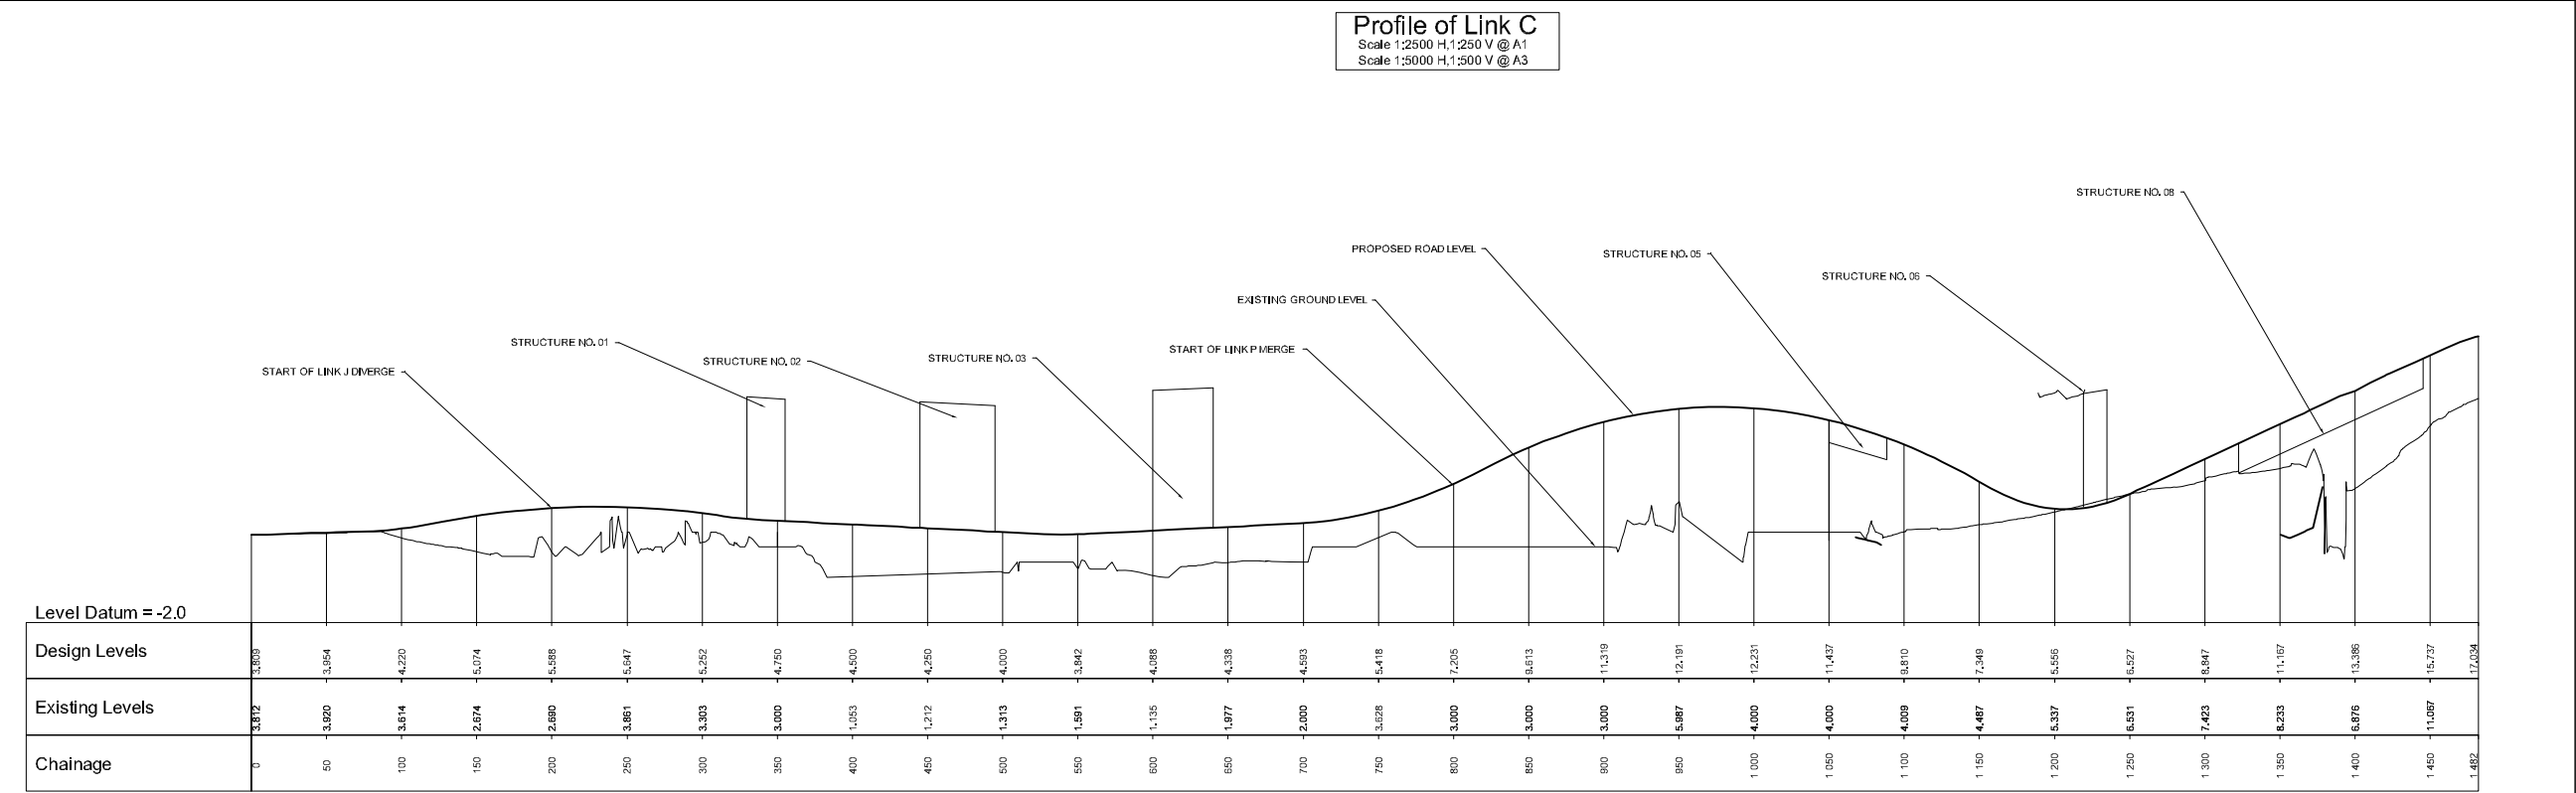

Profile of Link C
Scale 1:2500 H, 1:250 V @ A1
Scale 1:5000 H, 1:500 V @ A3

M00C LONG SECTION - N25 E/B TO M8 N/B

Drawing Number
32102600\EIS\Figure 2.5.3


- Legend:
- Link Road C
 - LINK A Link Road Reference
 - ST06 Structure Reference

© Ordnance Survey Ireland. All rights reserved. Licence number Cork County Council CCMA 201006




Rev	By	Date	Description
0	NJS	JULY 12	FIRST ISSUE

Project:		Dunkettle Interchange Improvement Scheme		Drawing No: 32102600\EIS\Figure 2.5.3
Component:		Environmental Impact Statement		
Title:		Link C Plan & Profile		
Designed:	GMI-H	File Name:	G:\BATH\Infrastructure\Highways\32102600 Dunkettle Interchange Cork\Fig 14 - CAD.MX	
Drawn:	NJS	Original scale:	As Shown @ A1	
Checked:	AMG	Date:	JULY 12	

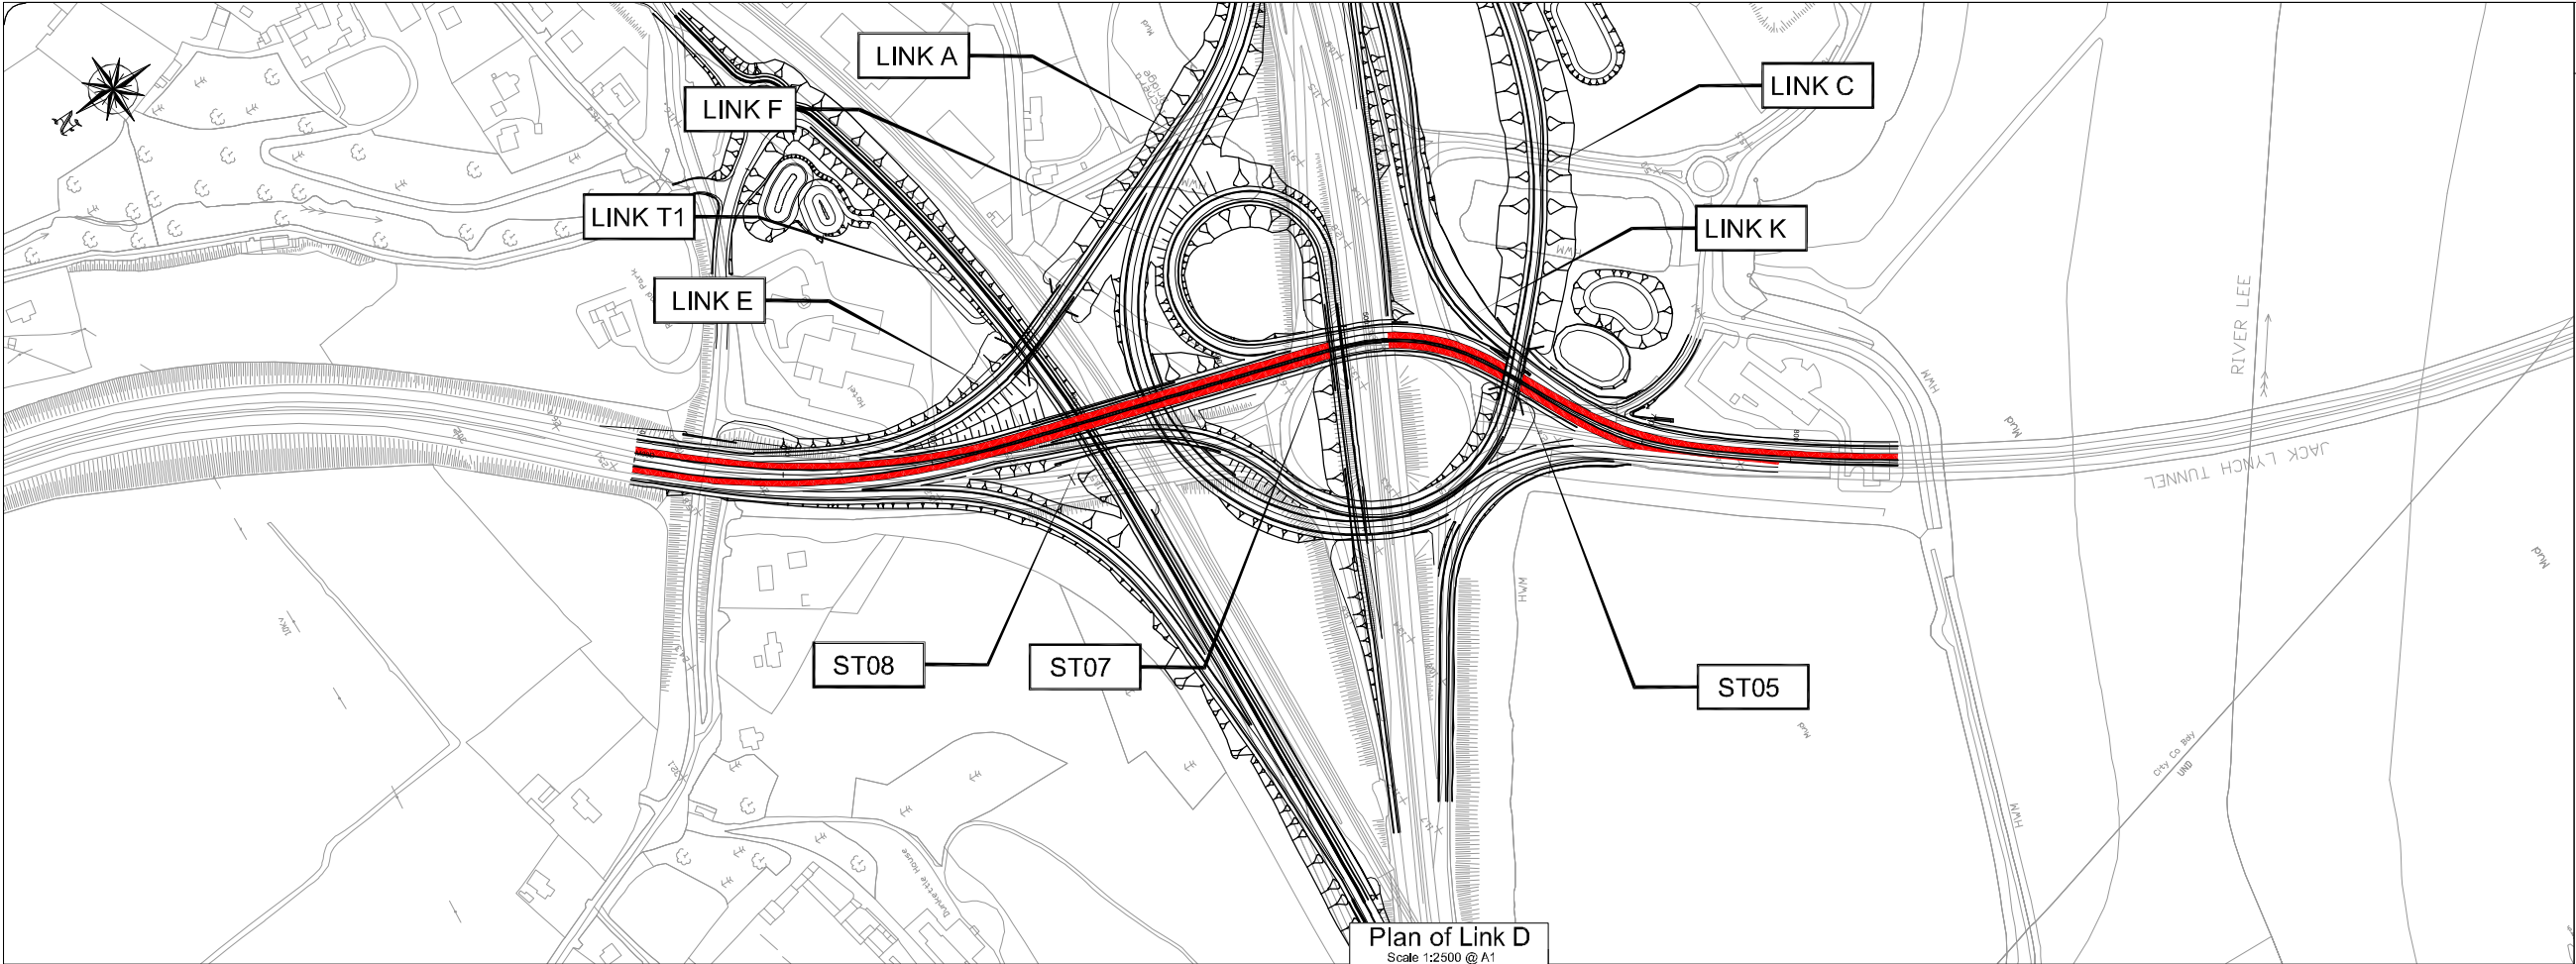

Plan of Link D
Scale 1:2500 @ A1
Scale 1:5000 @ A3

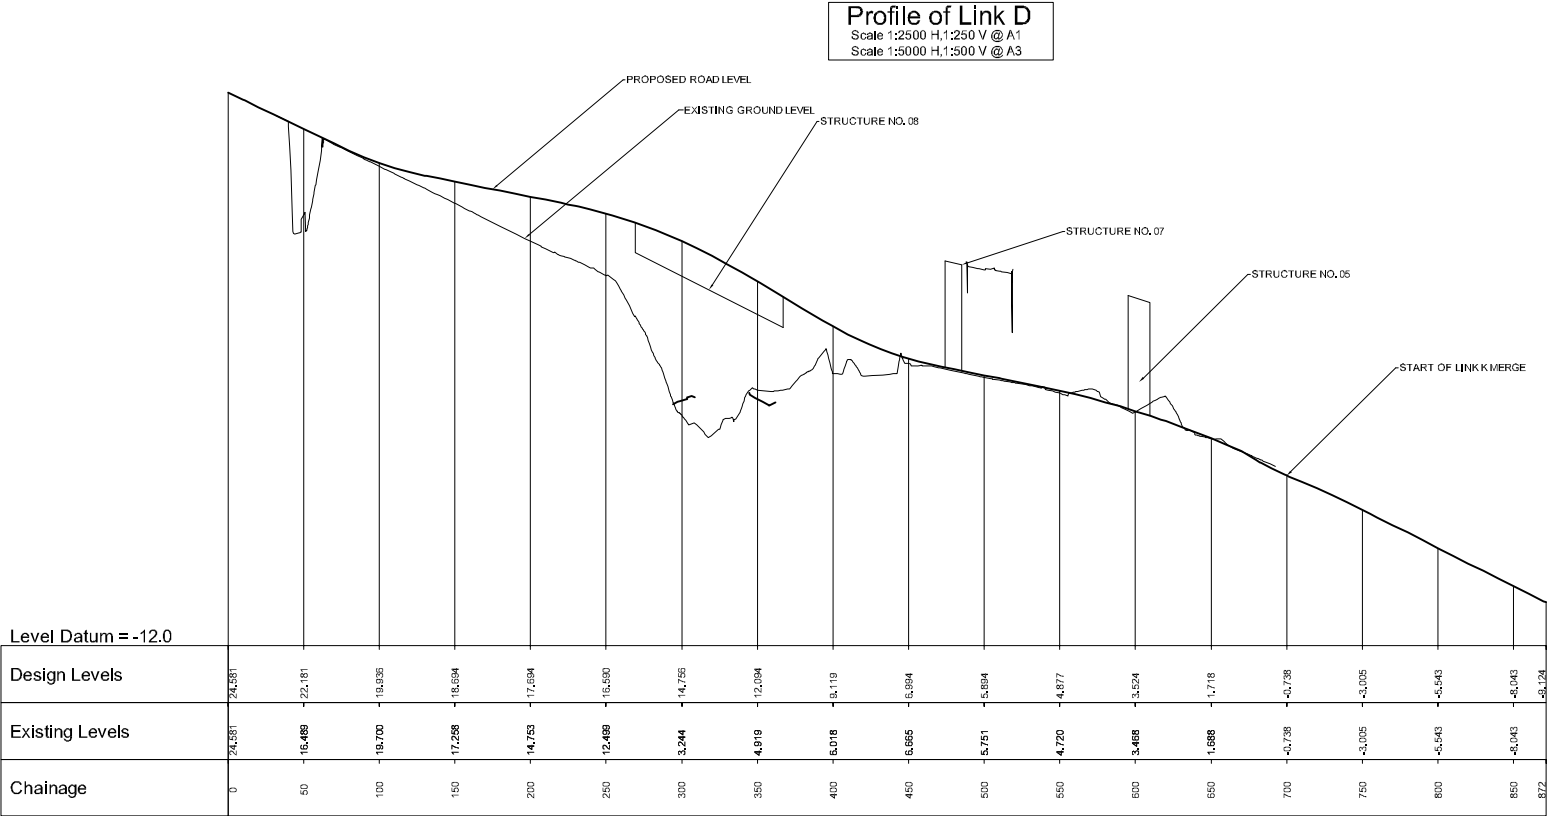

Profile of Link D
Scale 1:2500 H, 1:250 V @ A1
Scale 1:5000 H, 1:500 V @ A3

Drawing Number
32102600\EIS\Figure 2.5.4


- Legend:
- Link Road D
 - Link Road Reference
 - Structure Reference

© Ordnance Survey Ireland. All rights reserved. Licence number Cork County Council CCMA 2010/06




Rev	By	Date	Description
0	NJS	JULY 12	FIRST ISSUE

Project: Dunkettle Interchange Improvement Scheme		
Component: Environmental Impact Statement		
Title: Link D Plan & Profile		
Designed: GMH	File Name: G:\BARTIC\Infrastructure\Highways\32102600 Dunkettle Interchange Cork\Fig 14 - CAD MK	Drawing No: 32102600\EIS\Figure 2.5.4
Drawn: NJS	Original scale: As Shown @ A1	
Checked: AMG	Date: JULY 12	

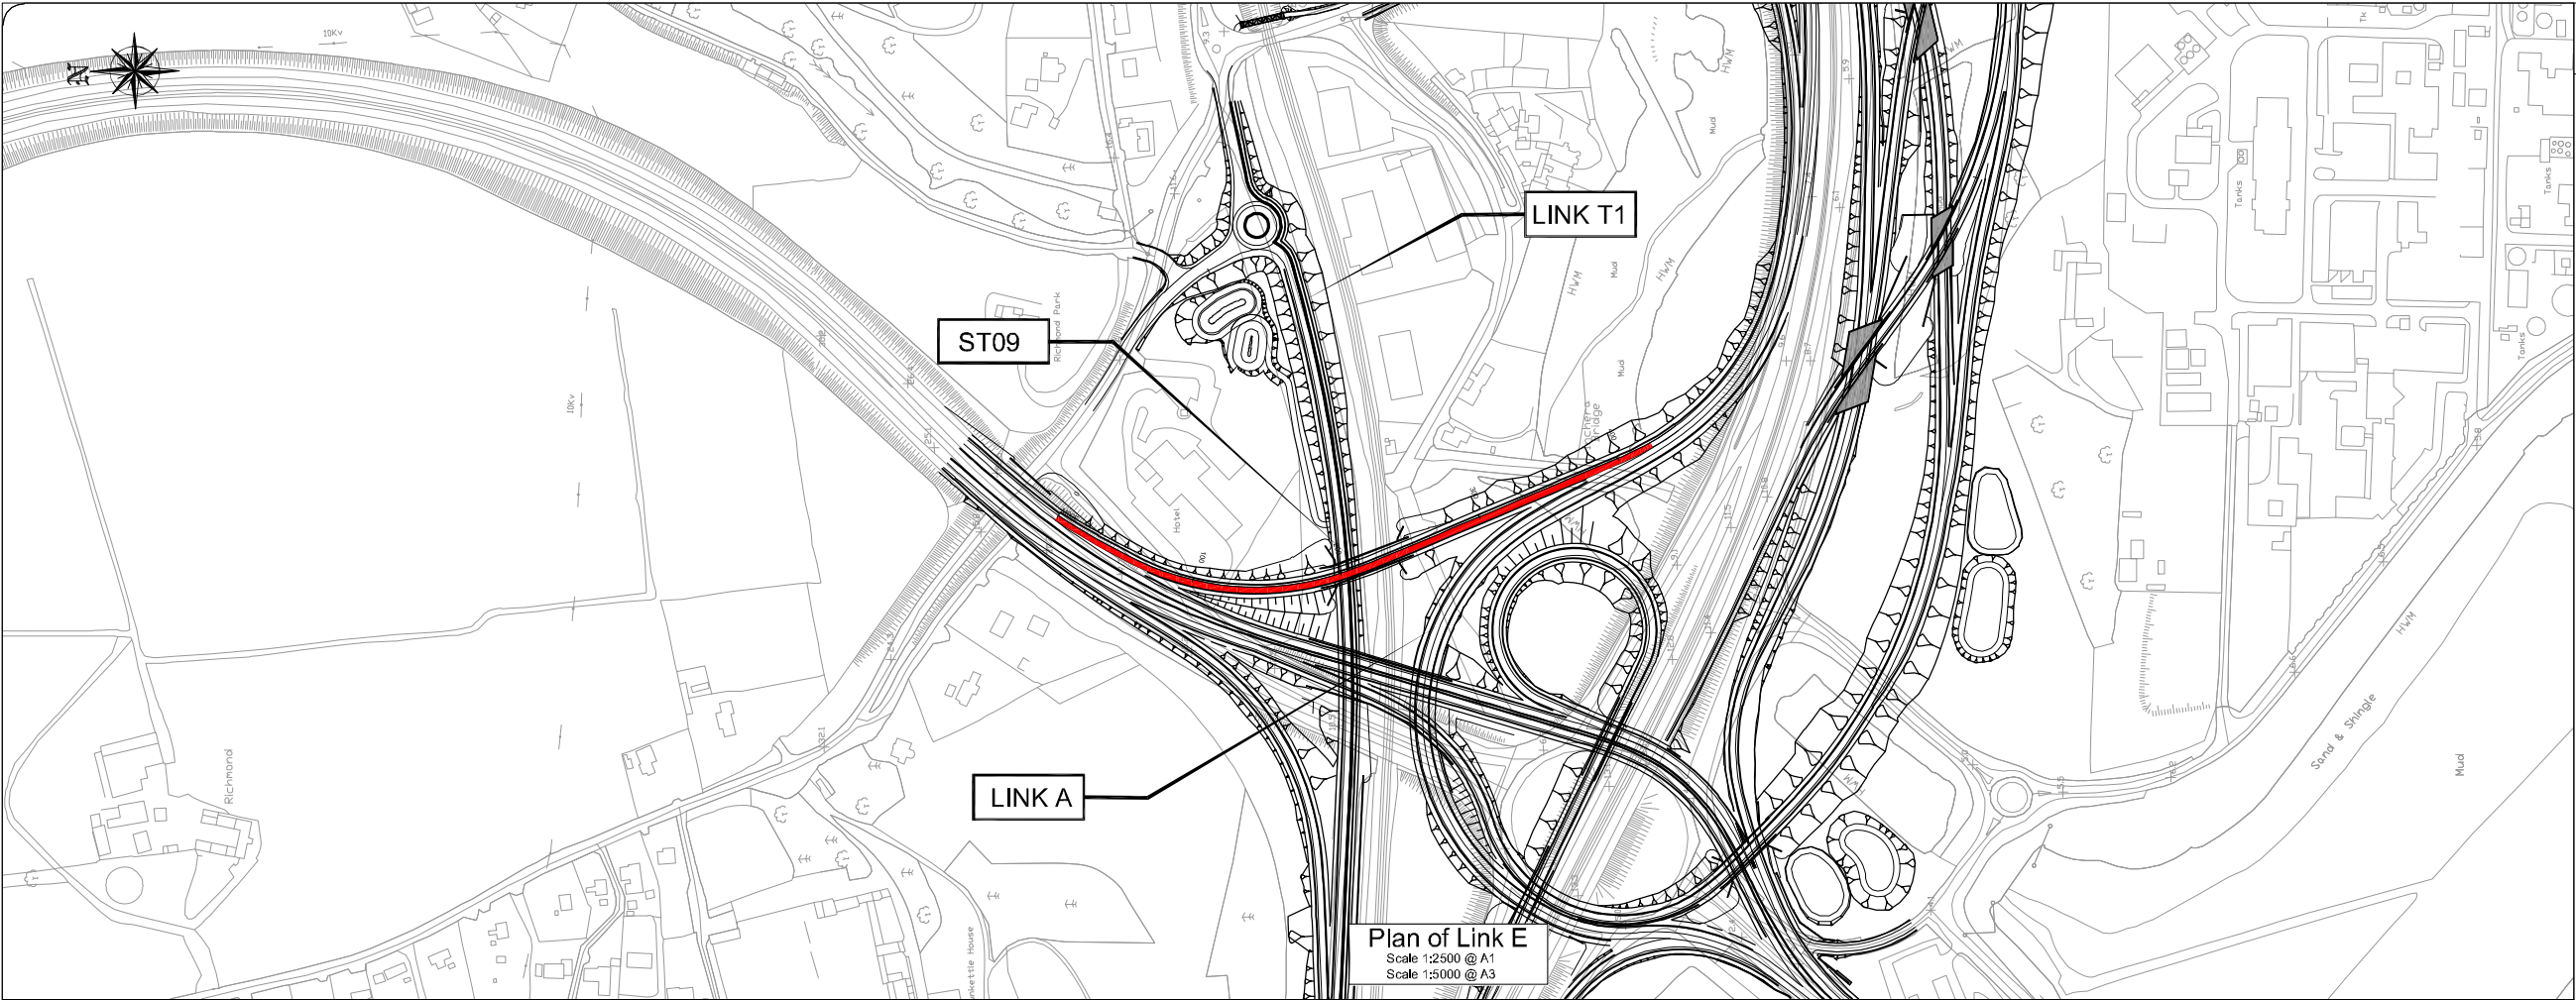

Plan of Link E
Scale 1:2500 @ A1
Scale 1:5000 @ A3

Profile of Link E
Scale 1:2500 H, 1:250 V @ A1
Scale 1:5000 H, 1:500 V @ A3

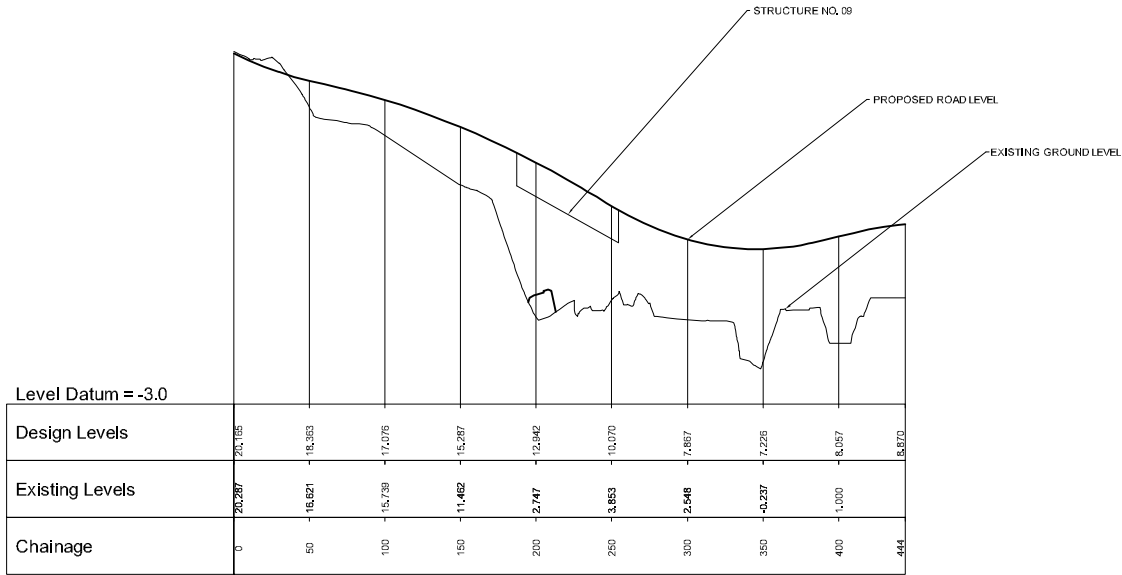


- Legend:
- Link Road E
 - LINK A Link Road Reference
 - ST06 Structure Reference

© Ordnance Survey Ireland. All rights reserved. Licence number Cork County Council CCMA 201006




Rev	By	Date	Description
0	NJS	JULY 12	FIRST ISSUE

Project: Dunkettle Interchange Improvement Scheme		
Component: Environmental Impact Statement		
Title: Link E Plan & Profile		
Designed: GMI-I	File Name: G:\BARTIE\Infrastructure\Highways\32102600 Dunkettle Interchange Cork\Fig 2.5 - CAD A3	Drawing No: 32102600\EIS\Figure 2.5.5
Drawn: NJS	Original scale: As Shown @ A1	
Checked: AMG	Date: JULY 12	

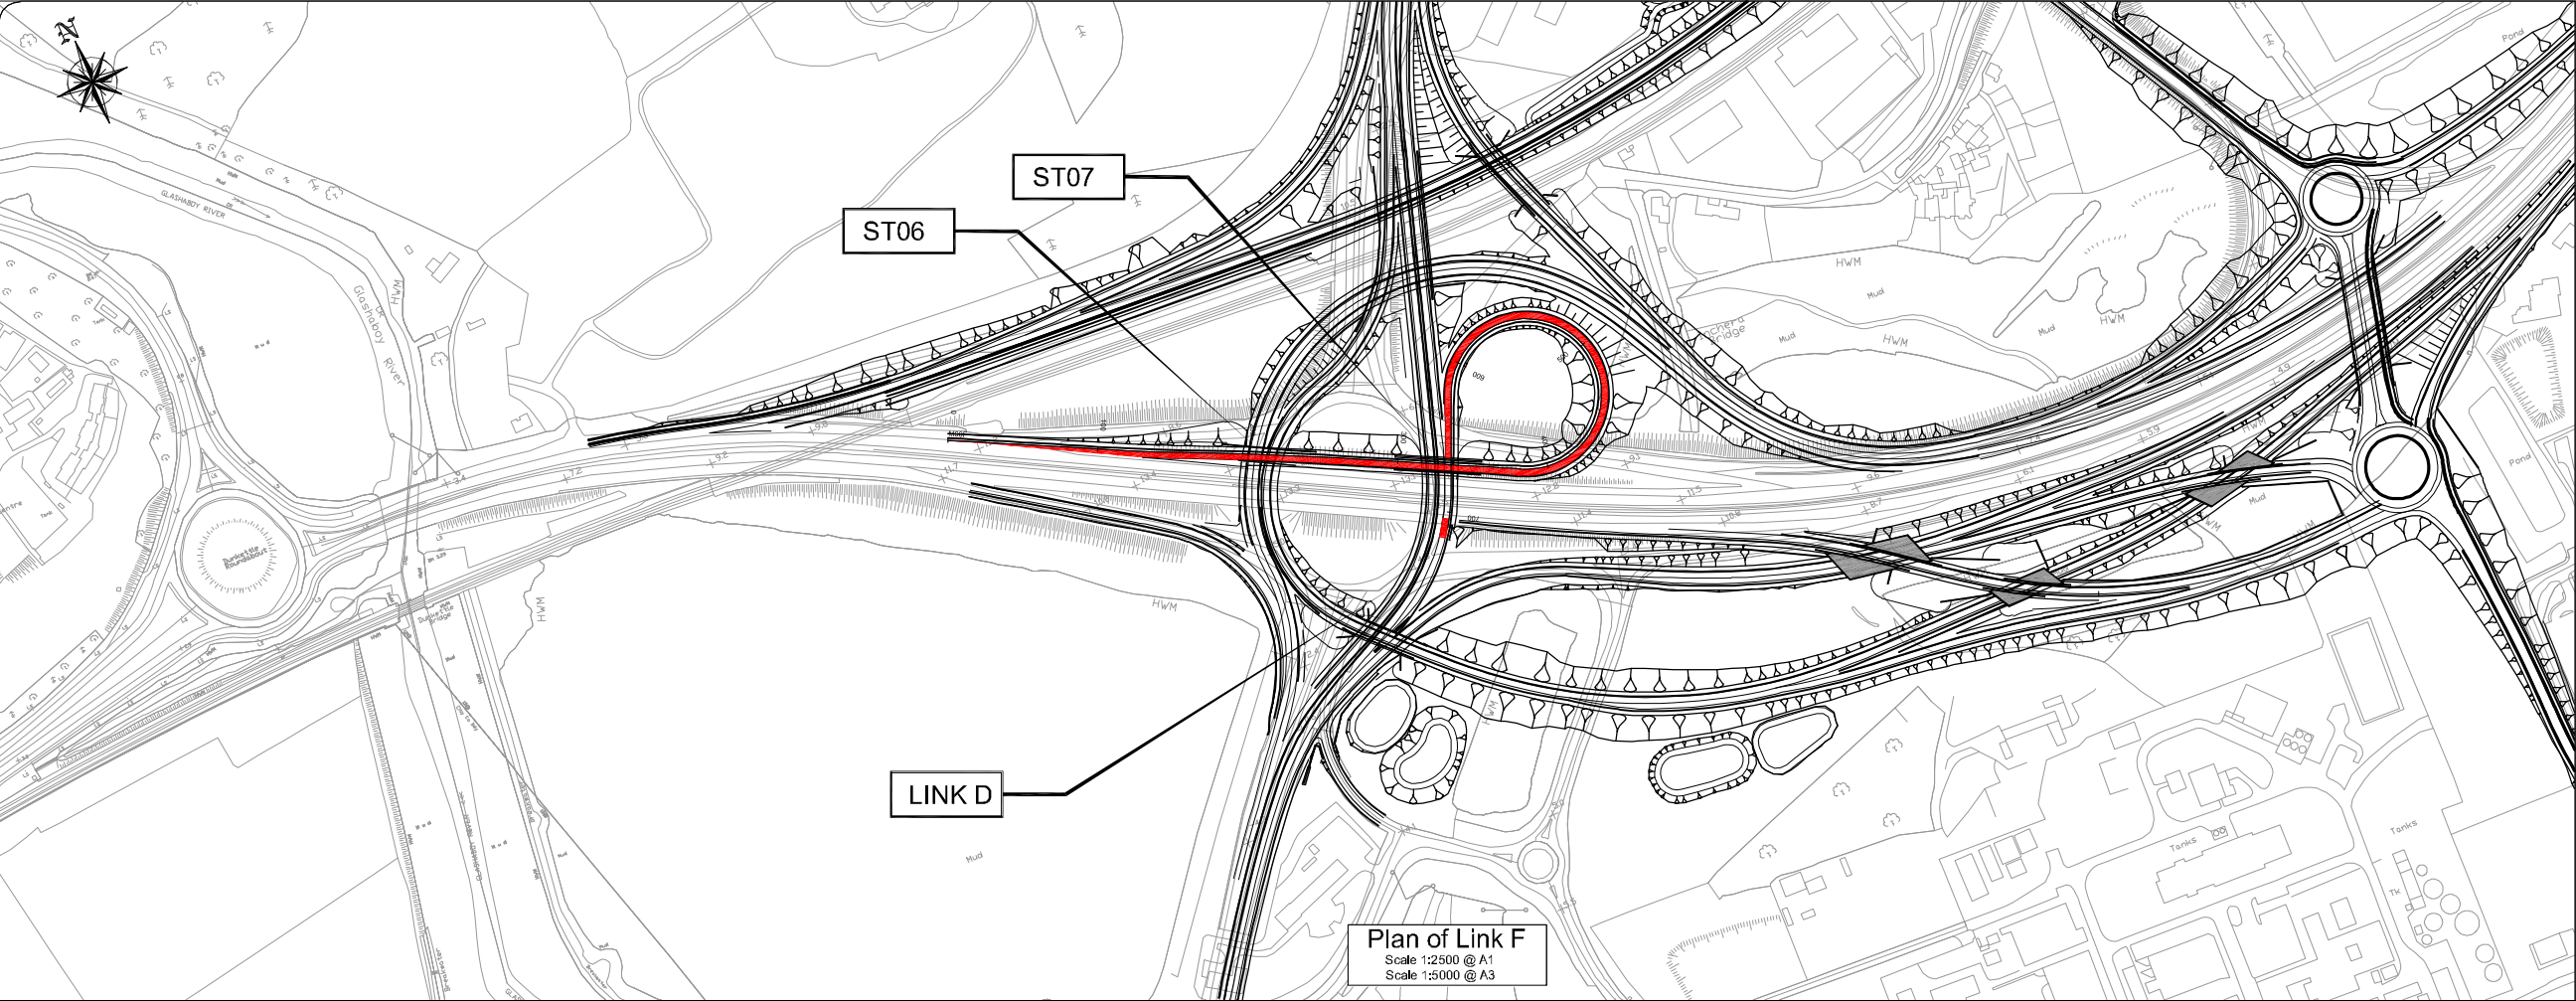


Plan of Link F
Scale 1:2500 @ A1
Scale 1:5000 @ A3

Profile of Link F
Scale 1:2500 H, 1:250 V @ A1
Scale 1:5000 H, 1:500 V @ A3

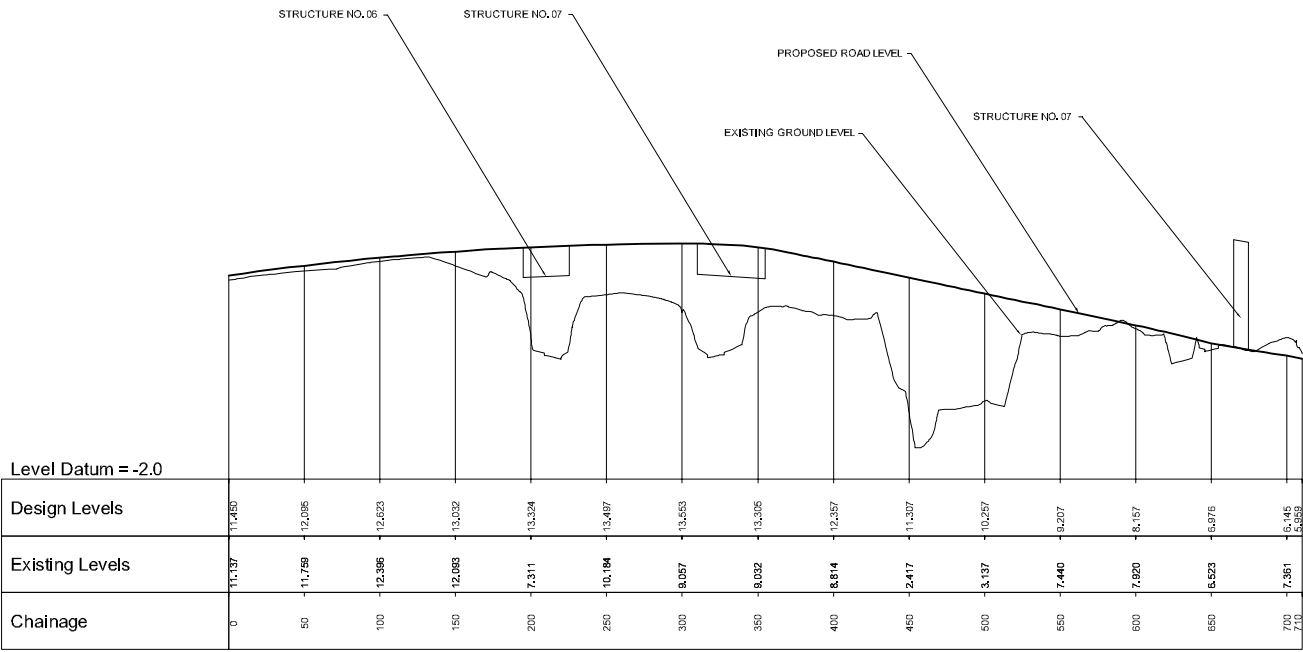


- Legend:
- Link Road F
 - LINK A Link Road Reference
 - ST06 Structure Reference

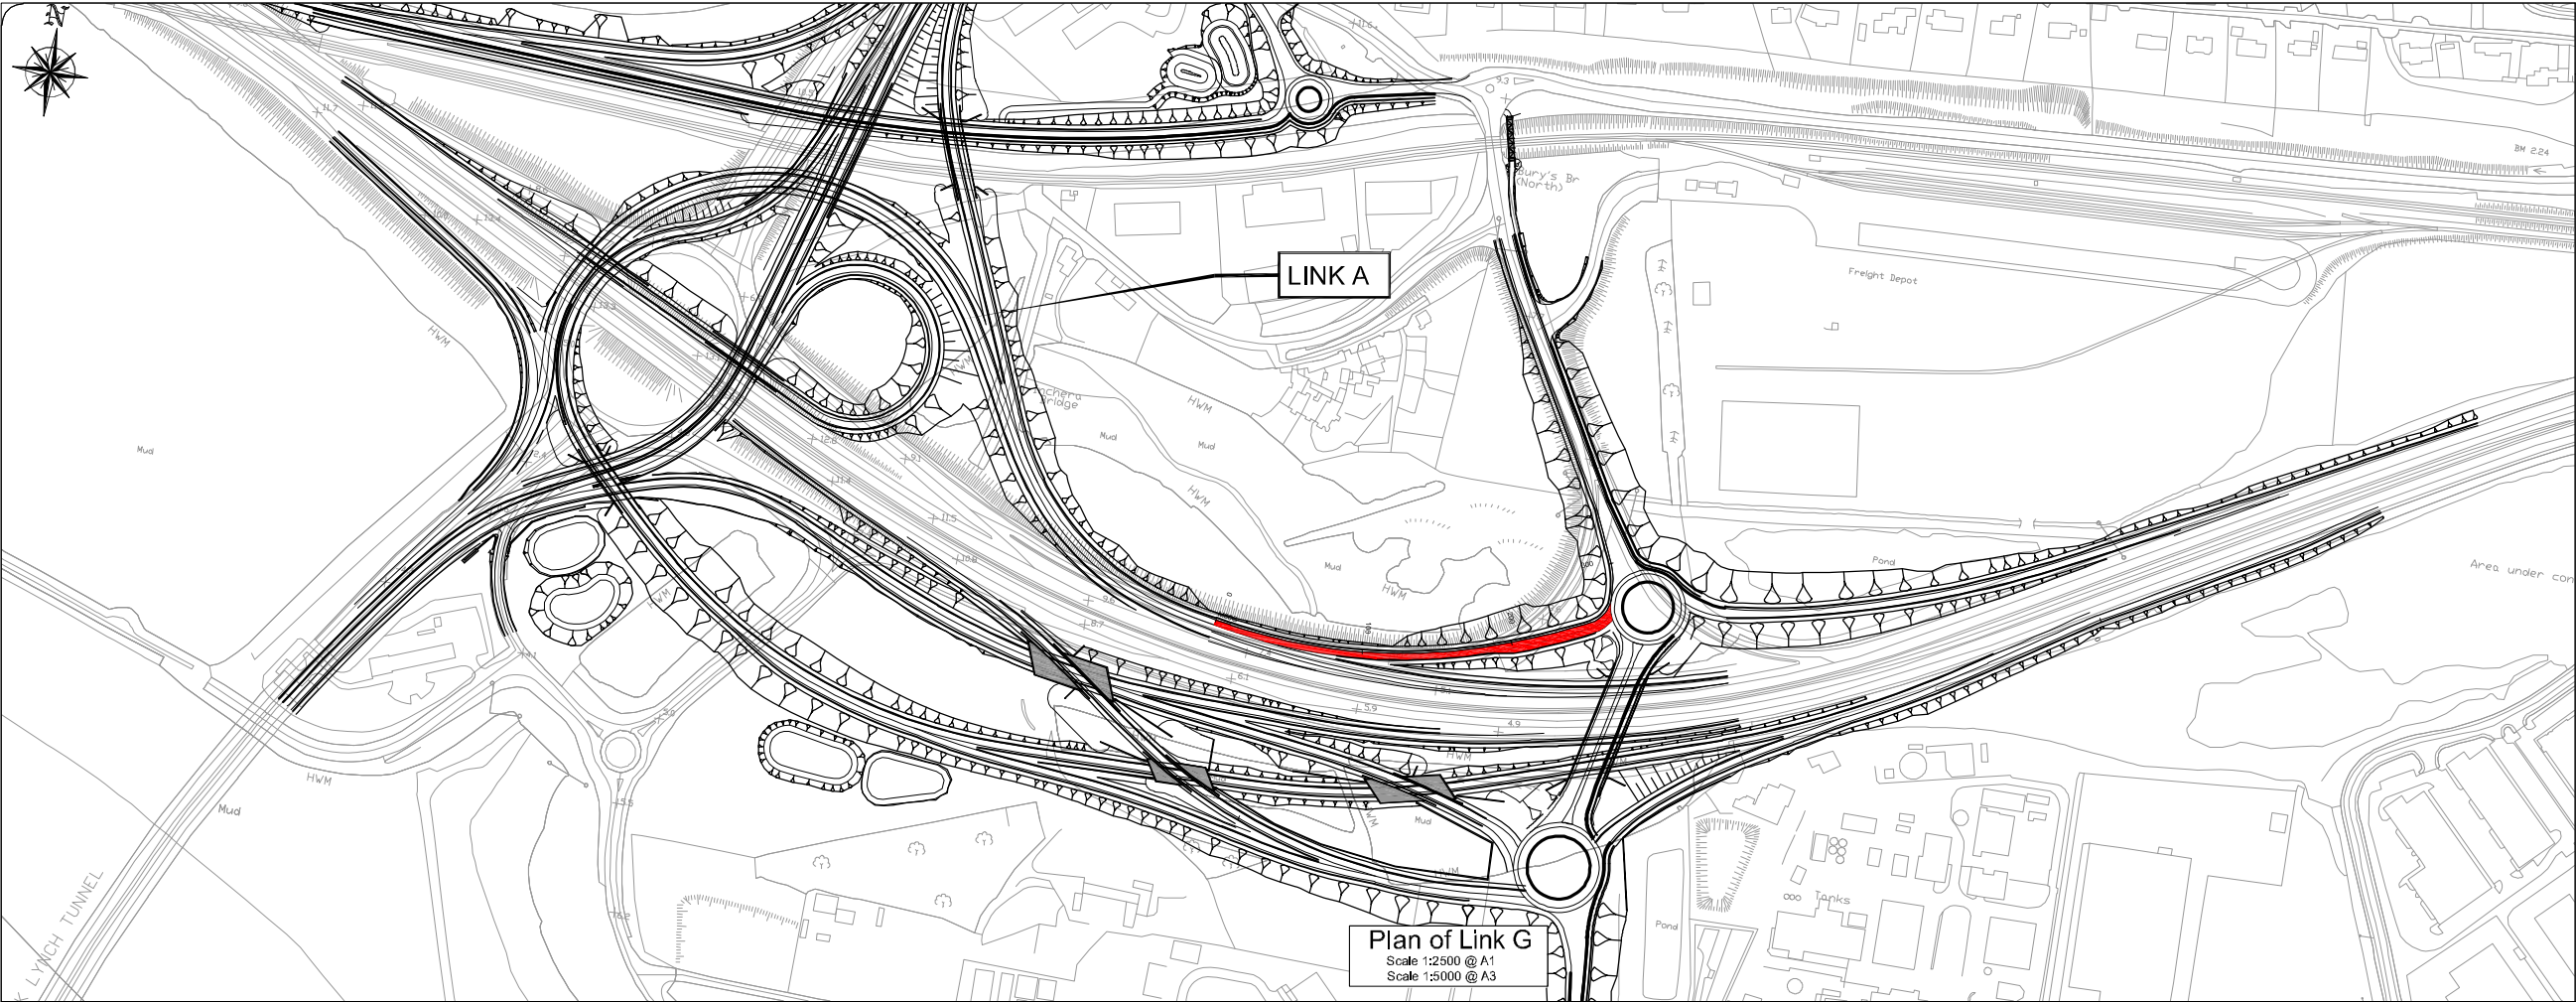

Plan of Link G
Scale 1:2500 @ A1
Scale 1:5000 @ A3

Profile of Link G
Scale 1:2500 H, 1:250 V @ A1
Scale 1:5000 H, 1:500 V @ A3

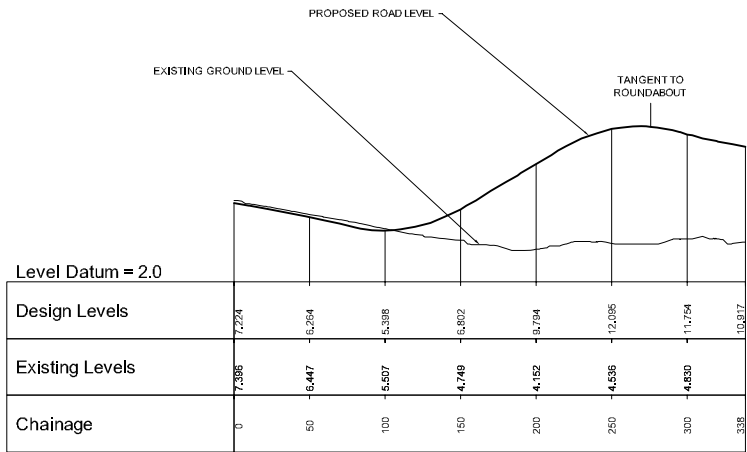

Drawing Number
32102600\EIS\Figure 2.5.7

- Legend:
- Link Road G
 - LINK A Link Road Reference
 - ST06 Structure Reference

© Ordnance Survey Ireland. All rights reserved. Licence number Cork County Council CCMA 201006



Cork County Council
Cantrighane Road,
County Hall,
Cork, Ireland
Tel + 353 21 4278891
Fax + 353 21 4276321
www.corkcoco.ie




Cork City Council
City Hall,
Anglesea Street,
Cork, Ireland
Tel + 353 21 4924000
Fax + 353 21 4314238
www.corkcity.ie




Rev	By	Date	Description
0	NJS	JULY 12	FIRST ISSUE

Project: Dunkettle Interchange Improvement Scheme		
Component: Environmental Impact Statement		
Title: Link G Plan & Profile		
Designed: GMI-H	File Name: G:\BATTIE\Infrastructure\Highways\32102600 Dunkettle Interchange Cork\Fig 14 - CAD.MX	Drawing No: 32102600\EIS\Figure 2.5.7
Drewn: NJS	Original scale: As Shown @ A1	
Checked: AMG	Date: JULY 12	

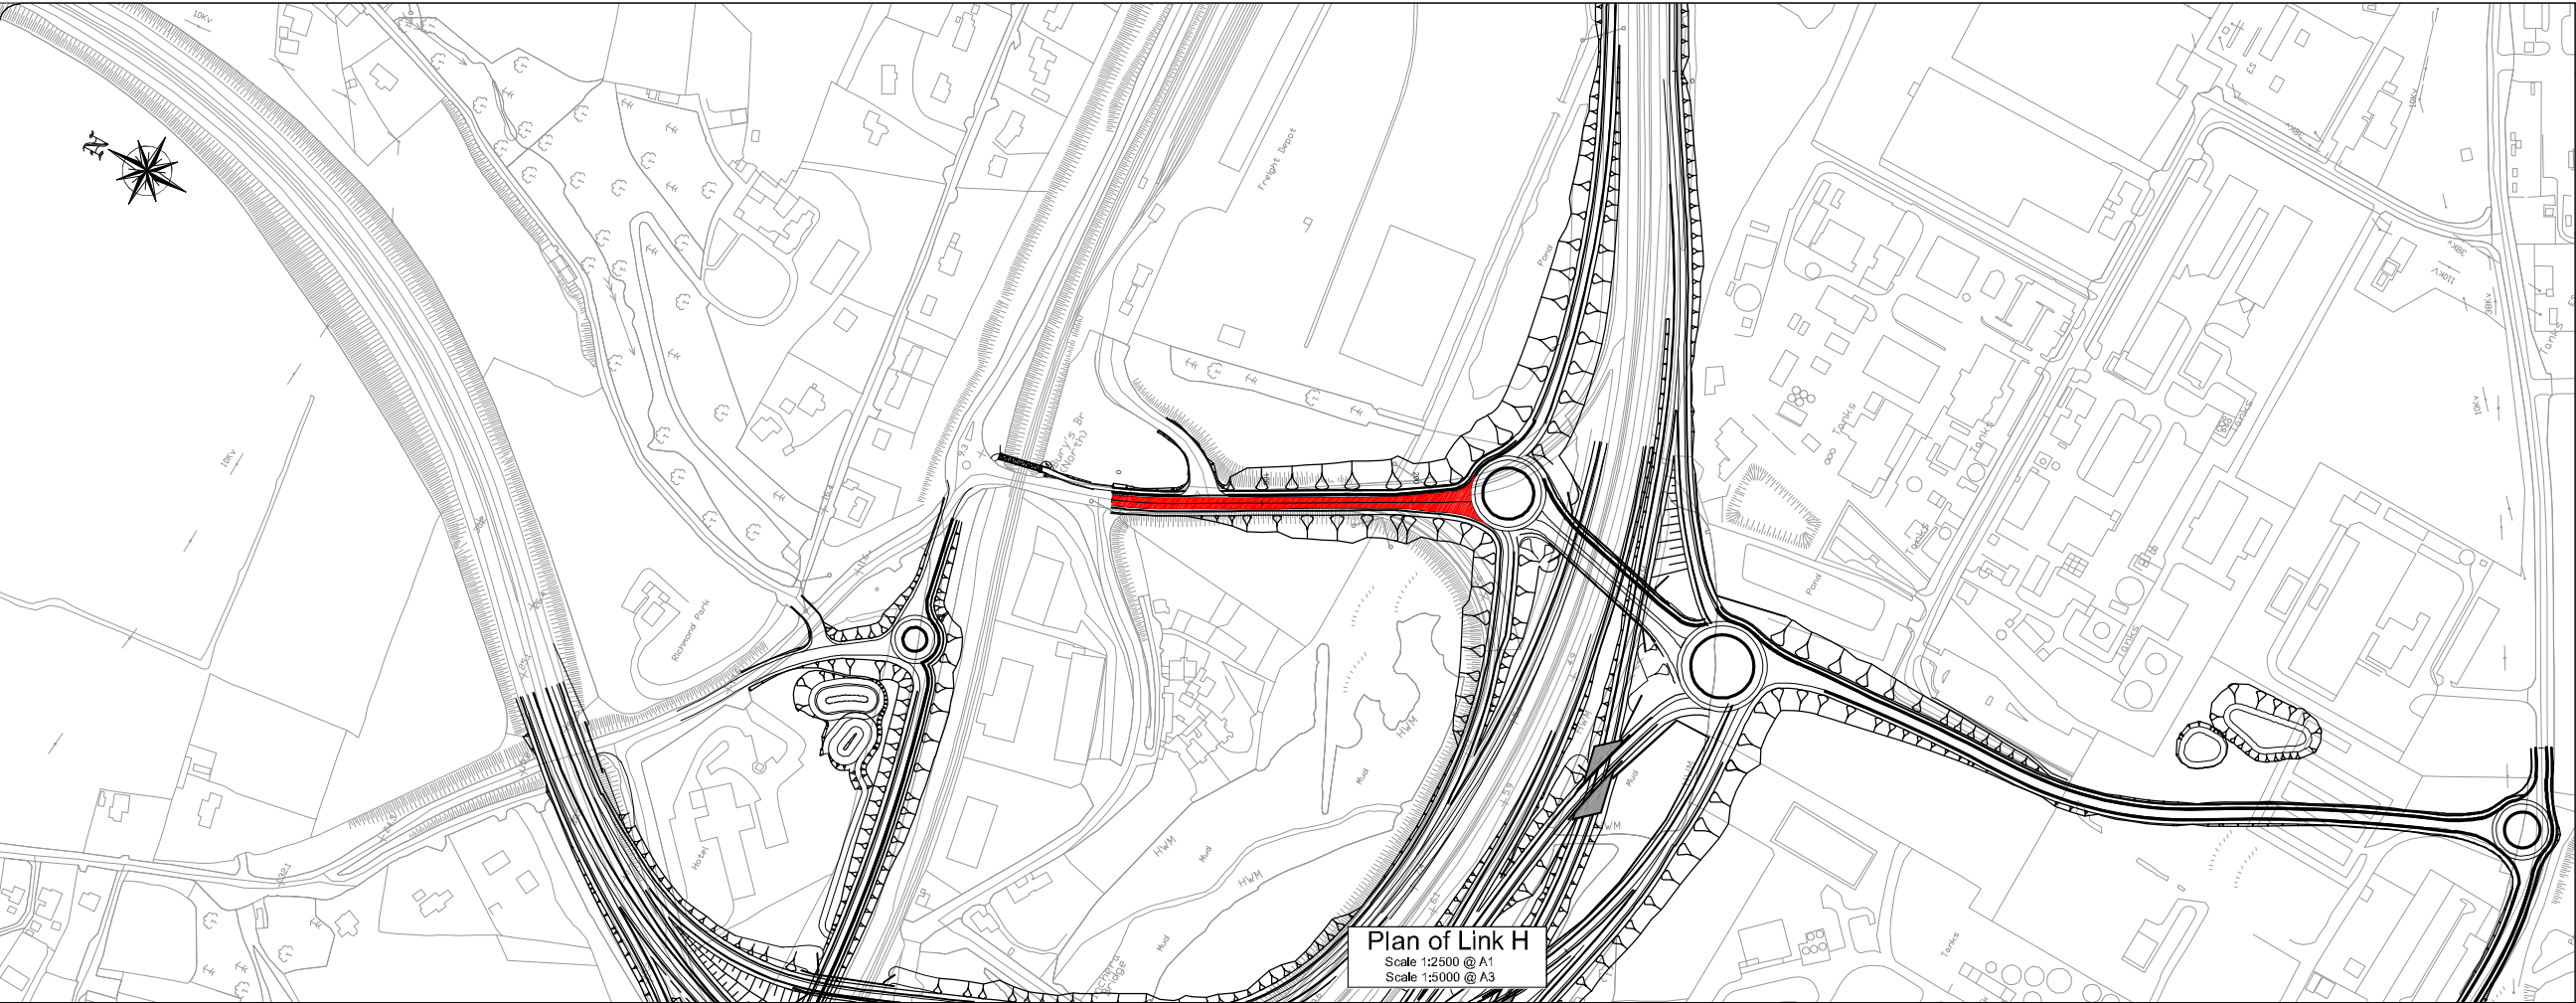

Plan of Link H
Scale 1:2500 @ A1
Scale 1:5000 @ A3

Profile of Link H
Scale 1:2500 H, 1:250 V @ A1
Scale 1:5000 H, 1:500 V @ A3

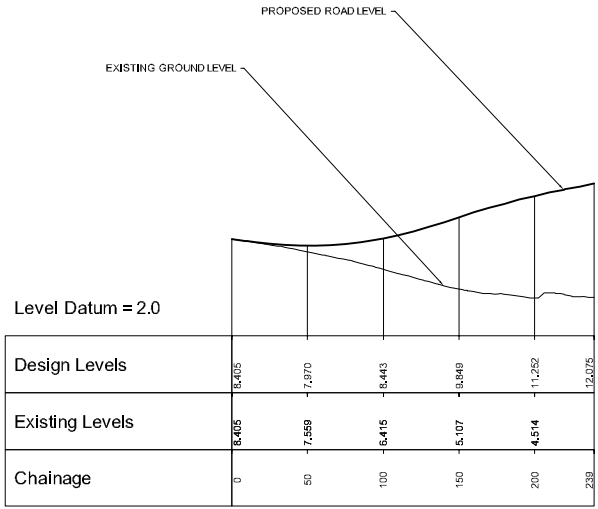

Legend:


Link Road H

LINK A


ST06

Link Road Reference
Structure Reference

© Ordnance Survey Ireland. All rights reserved. Licence number Cork County Council CCMA 201006

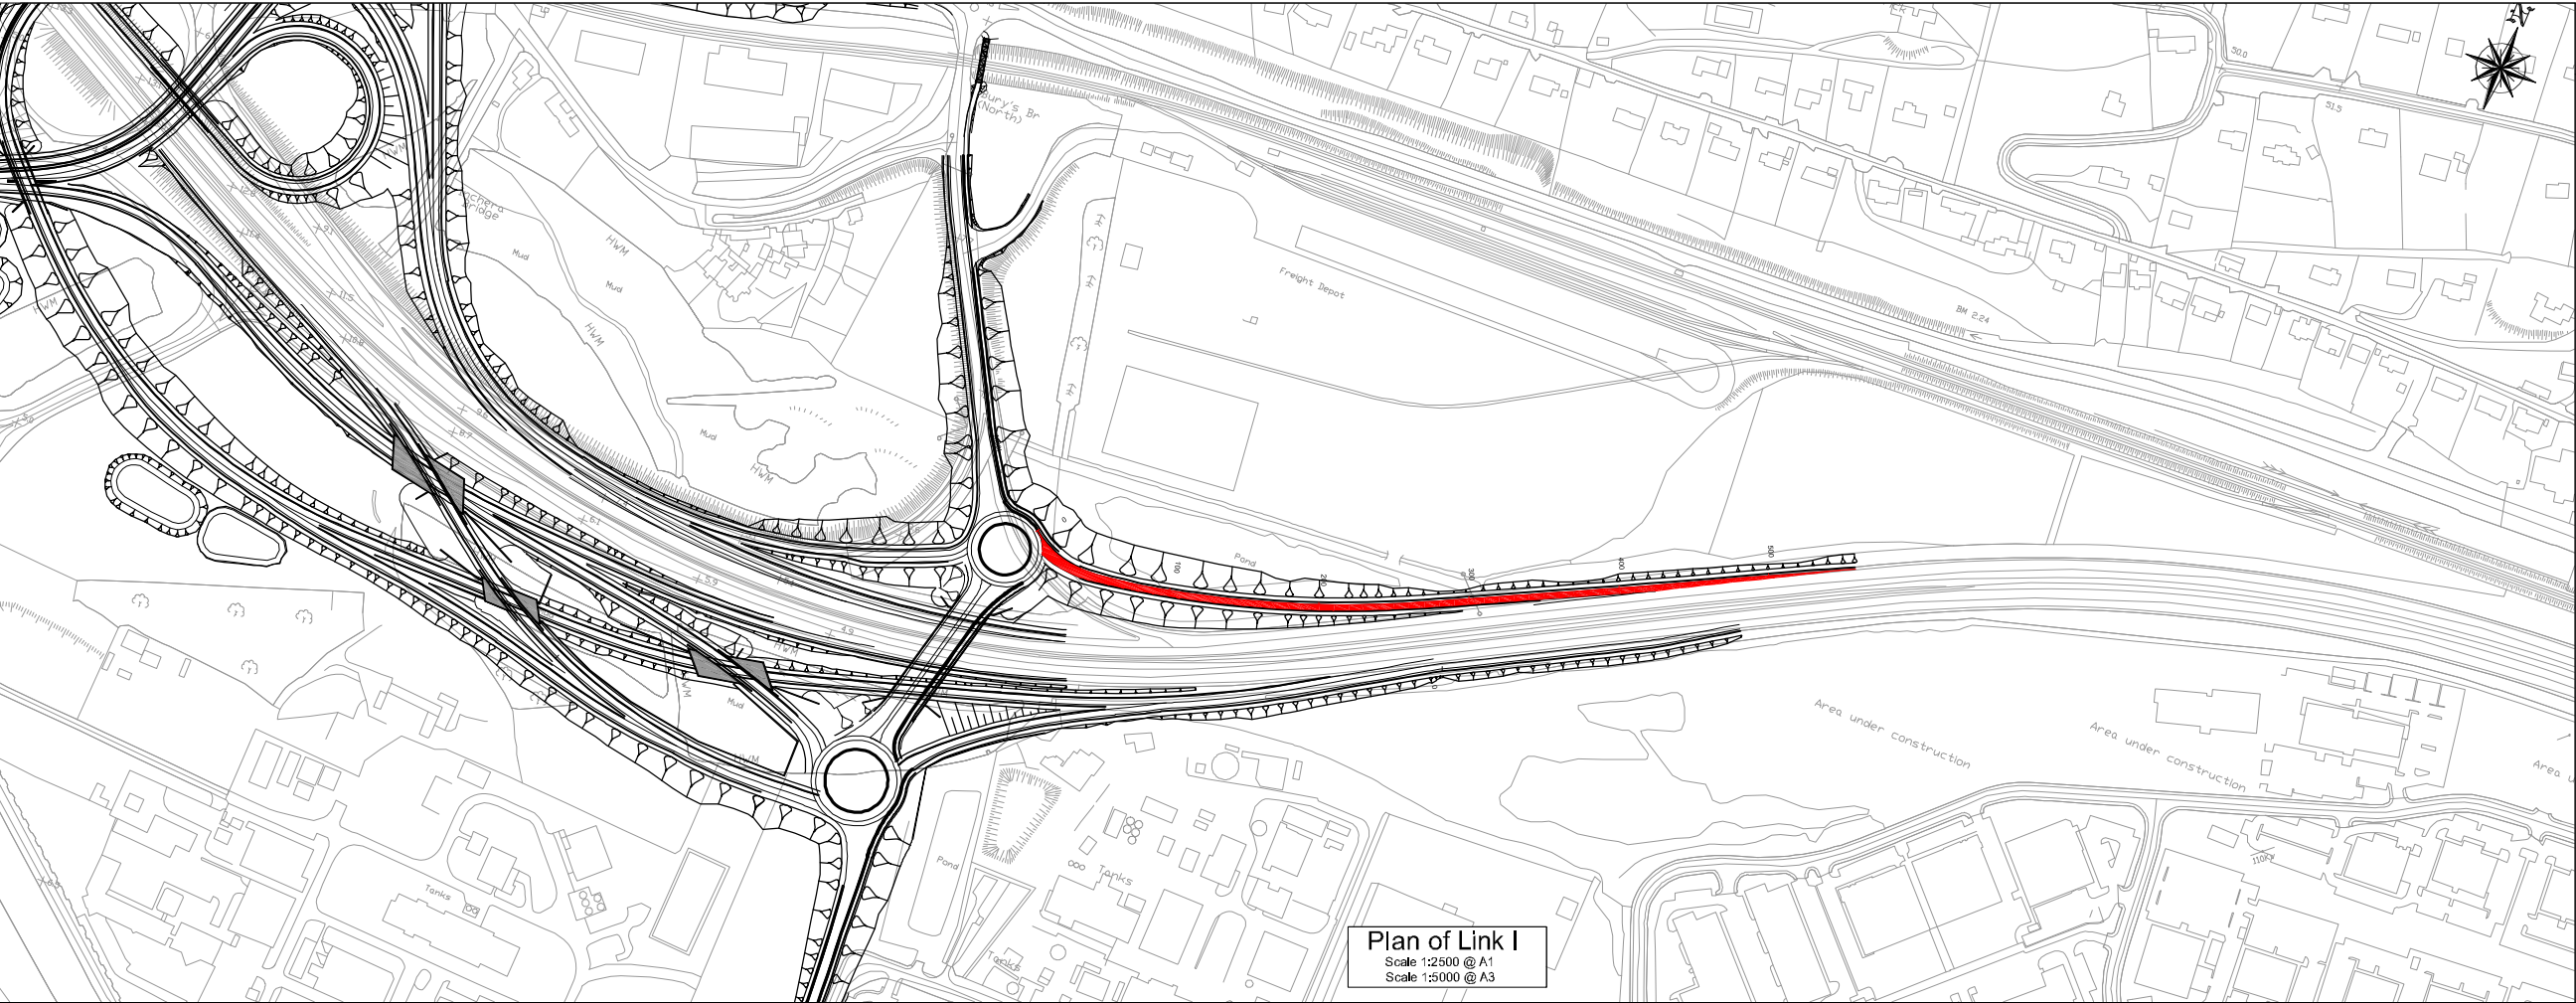

Plan of Link I
Scale 1:2500 @ A1
Scale 1:5000 @ A3

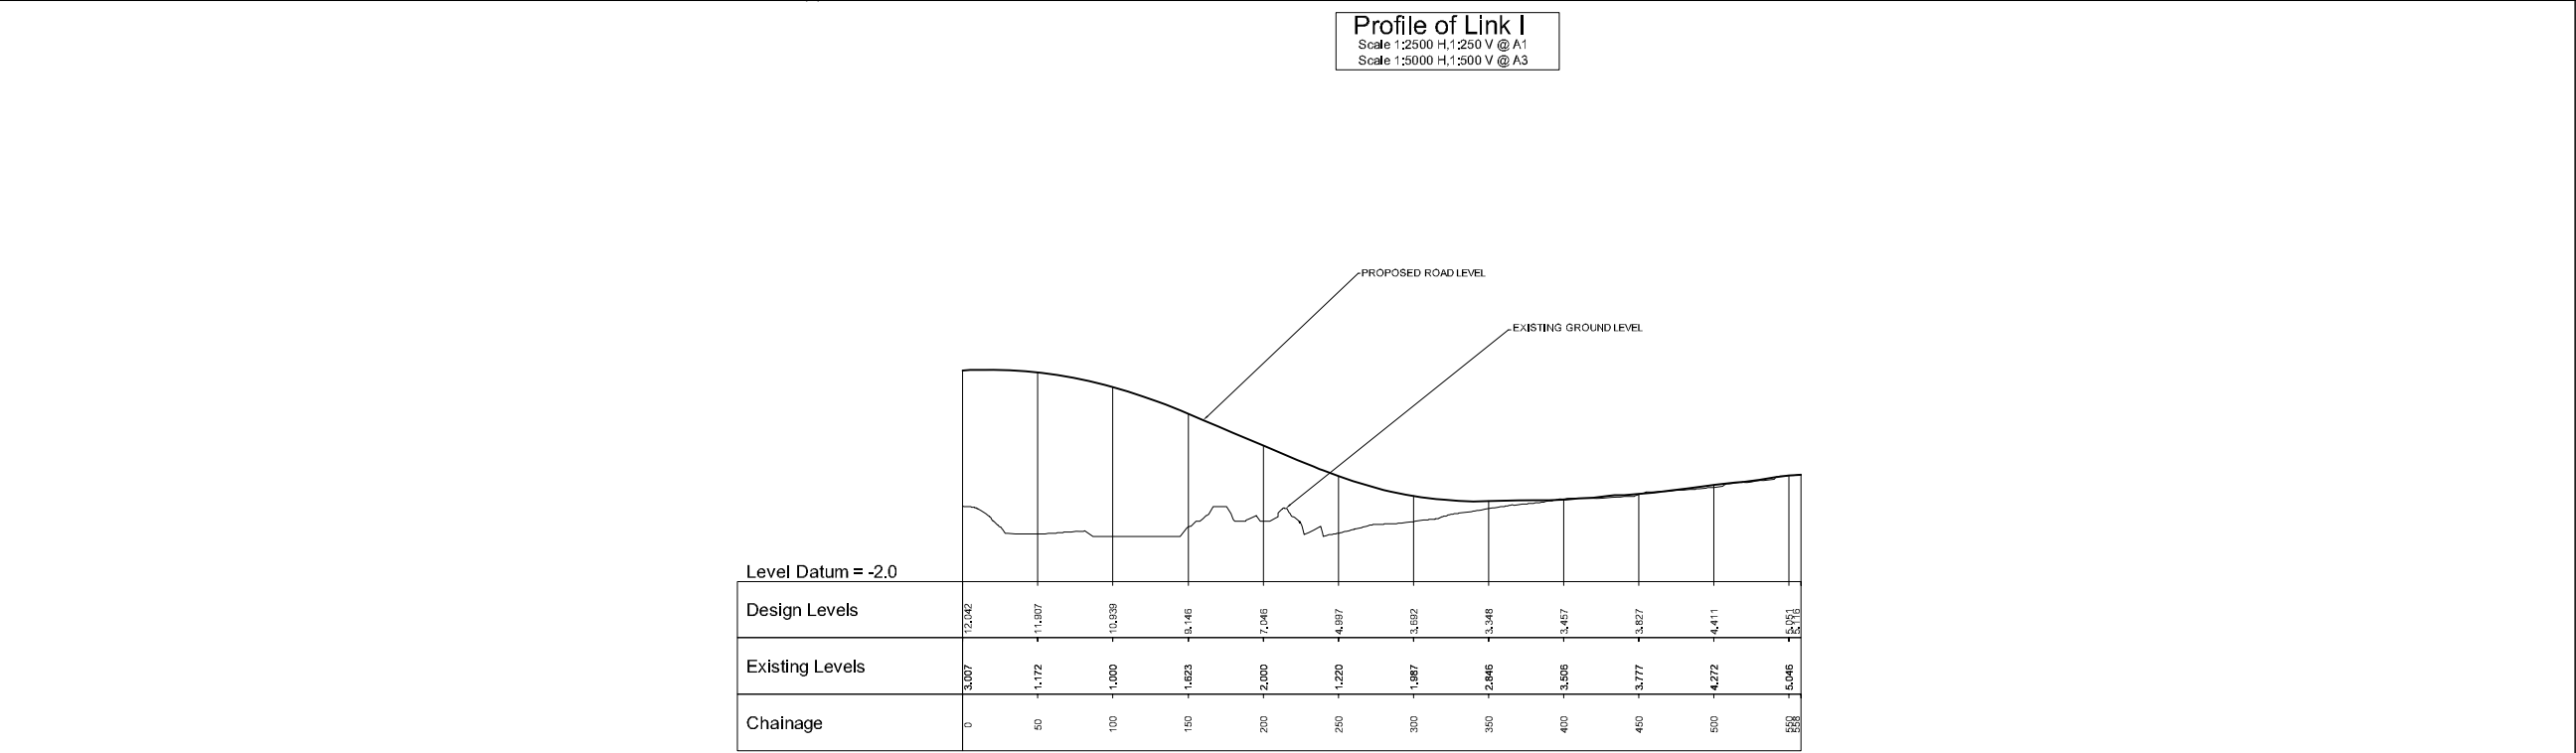


Profile of Link I
Scale 1:2500 H, 1:250 V @ A1
Scale 1:5000 H, 1:500 V @ A3

Level Datum = -2.0


Design Levels	12.342	11.897	10.939	9.146	7.046	4.997	3.692	3.348	3.457	3.827	4.411	5.151
Existing Levels	3.007	1.172	1.000	1.623	2.000	1.220	1.087	2.846	3.506	3.777	4.272	5.046
Chainage	0	50	100	150	200	250	300	350	400	450	500	550

- Legend:
- Link Road I
 - LINK A Link Road Reference
 - ST06 Structure Reference

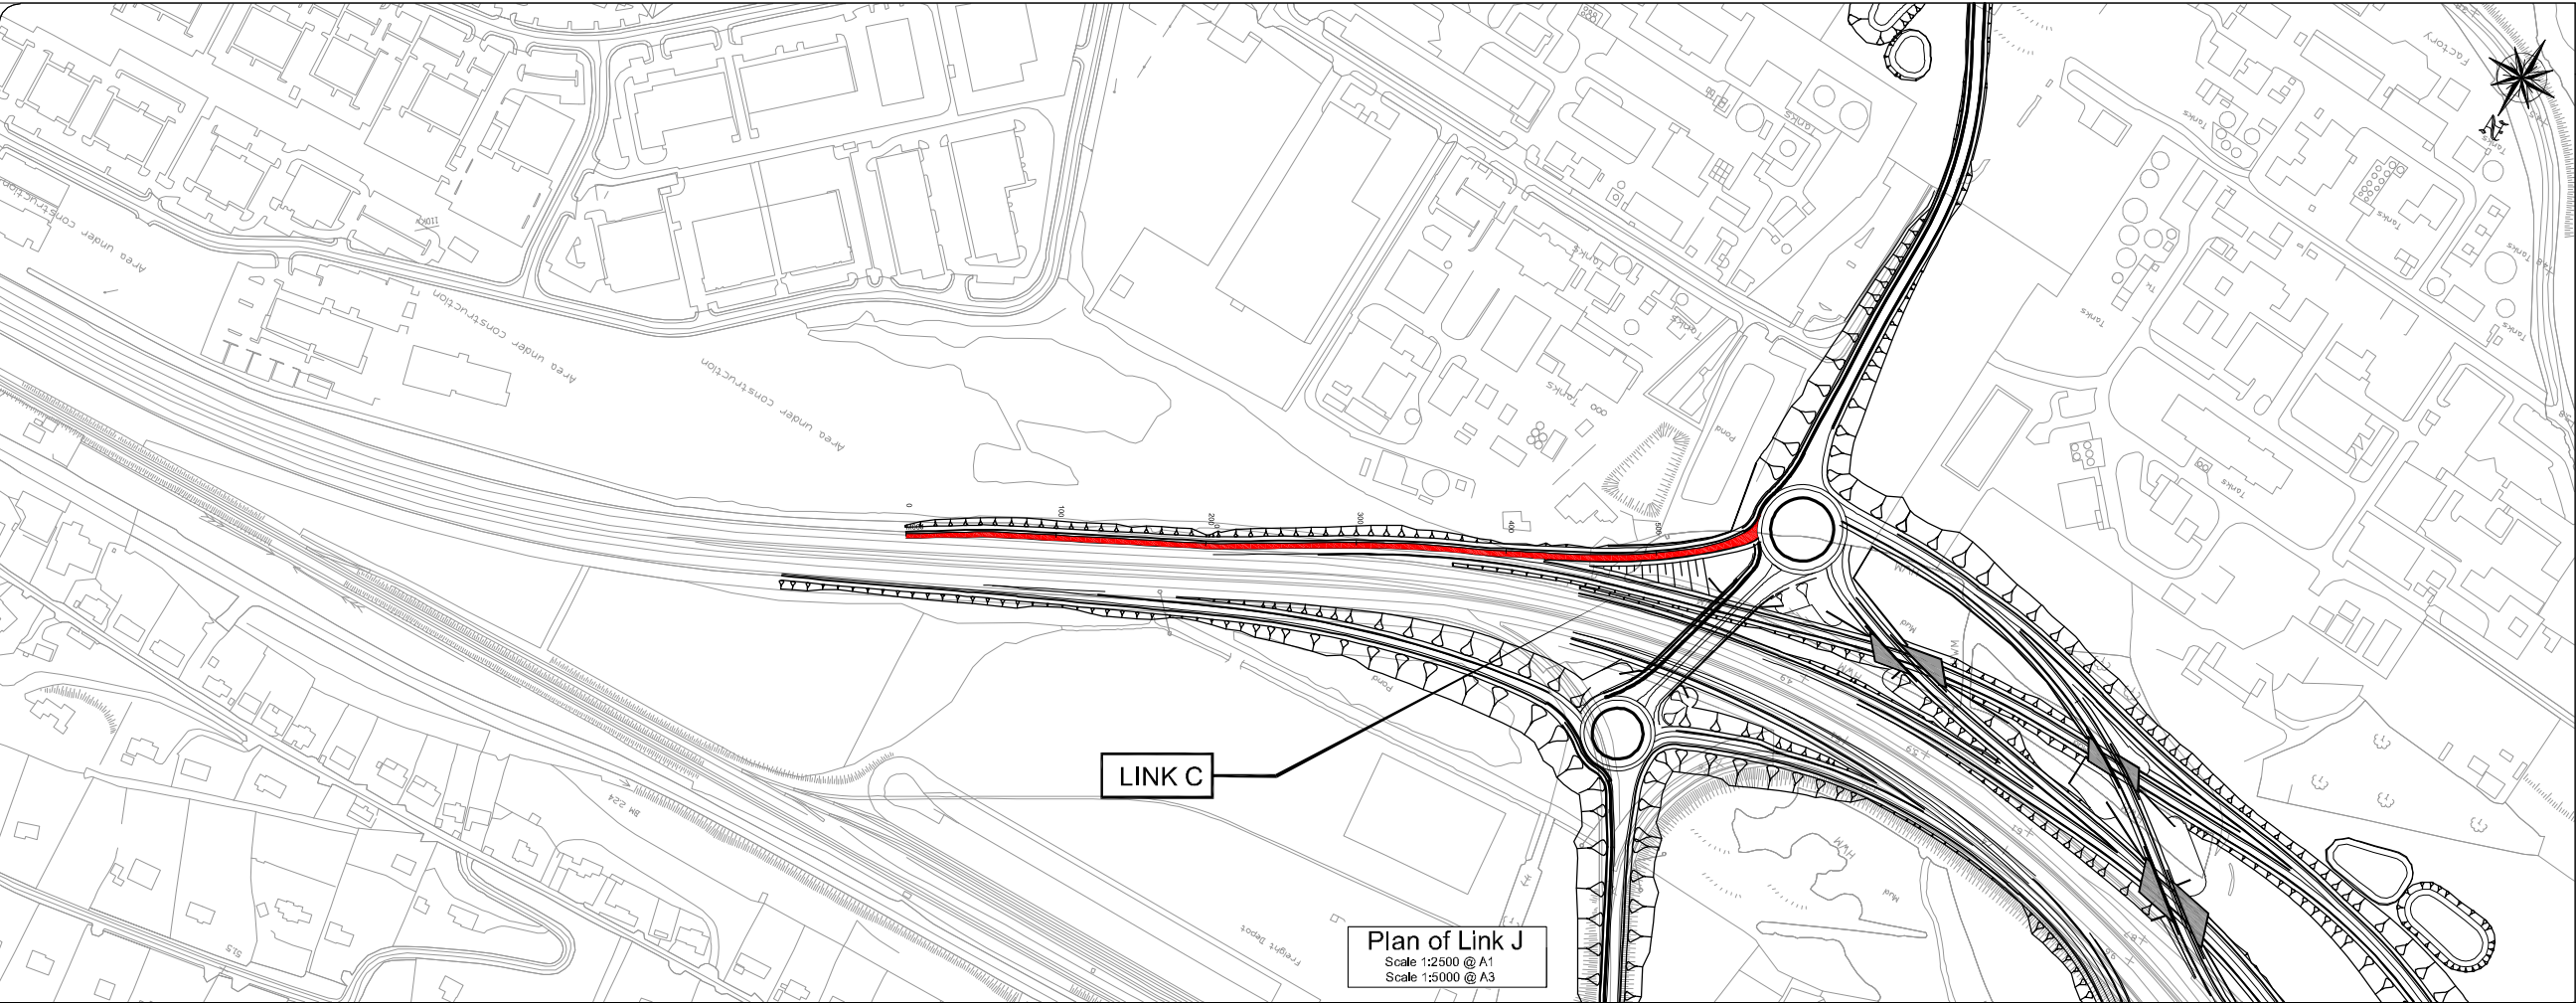


Plan of Link J
Scale 1:2500 @ A1
Scale 1:5000 @ A3

Profile of Link J
Scale 1:2500 H, 1:250 V @ A1
Scale 1:5000 H, 1:500 V @ A3

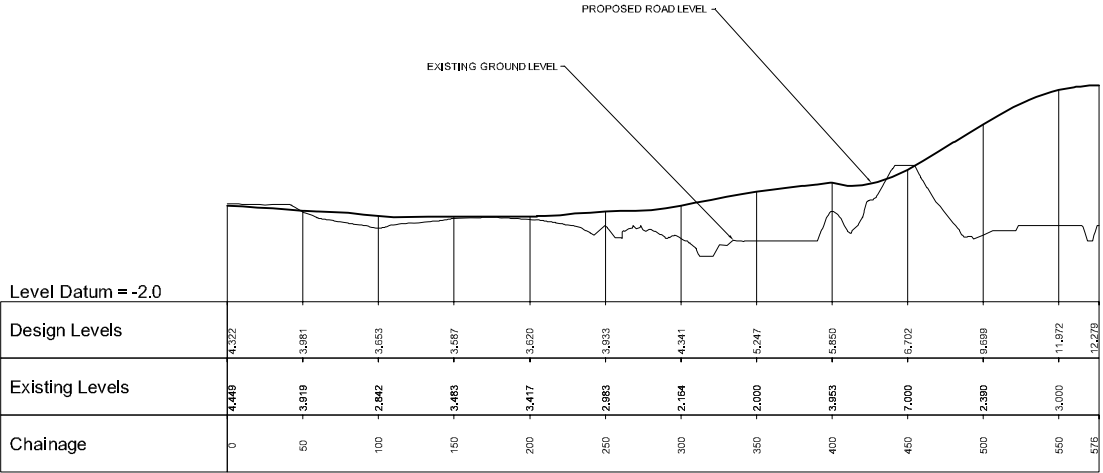


Level Datum = -2.0	
Design Levels	4.322 -3.381 -3.653 -3.587 -3.620 -3.633 -4.341 -5.247 -5.850 -6.702 -6.999 -11.972 12.278
Existing Levels	4.449 3.919 2.842 3.483 3.417 2.883 2.154 2.020 3.853 7.000 2.390 3.000
Chainage	0 50 100 150 200 250 300 350 400 450 500 550 575

- Legend:
- Link Road J
 - LINK A Link Road Reference
 - ST06 Structure Reference

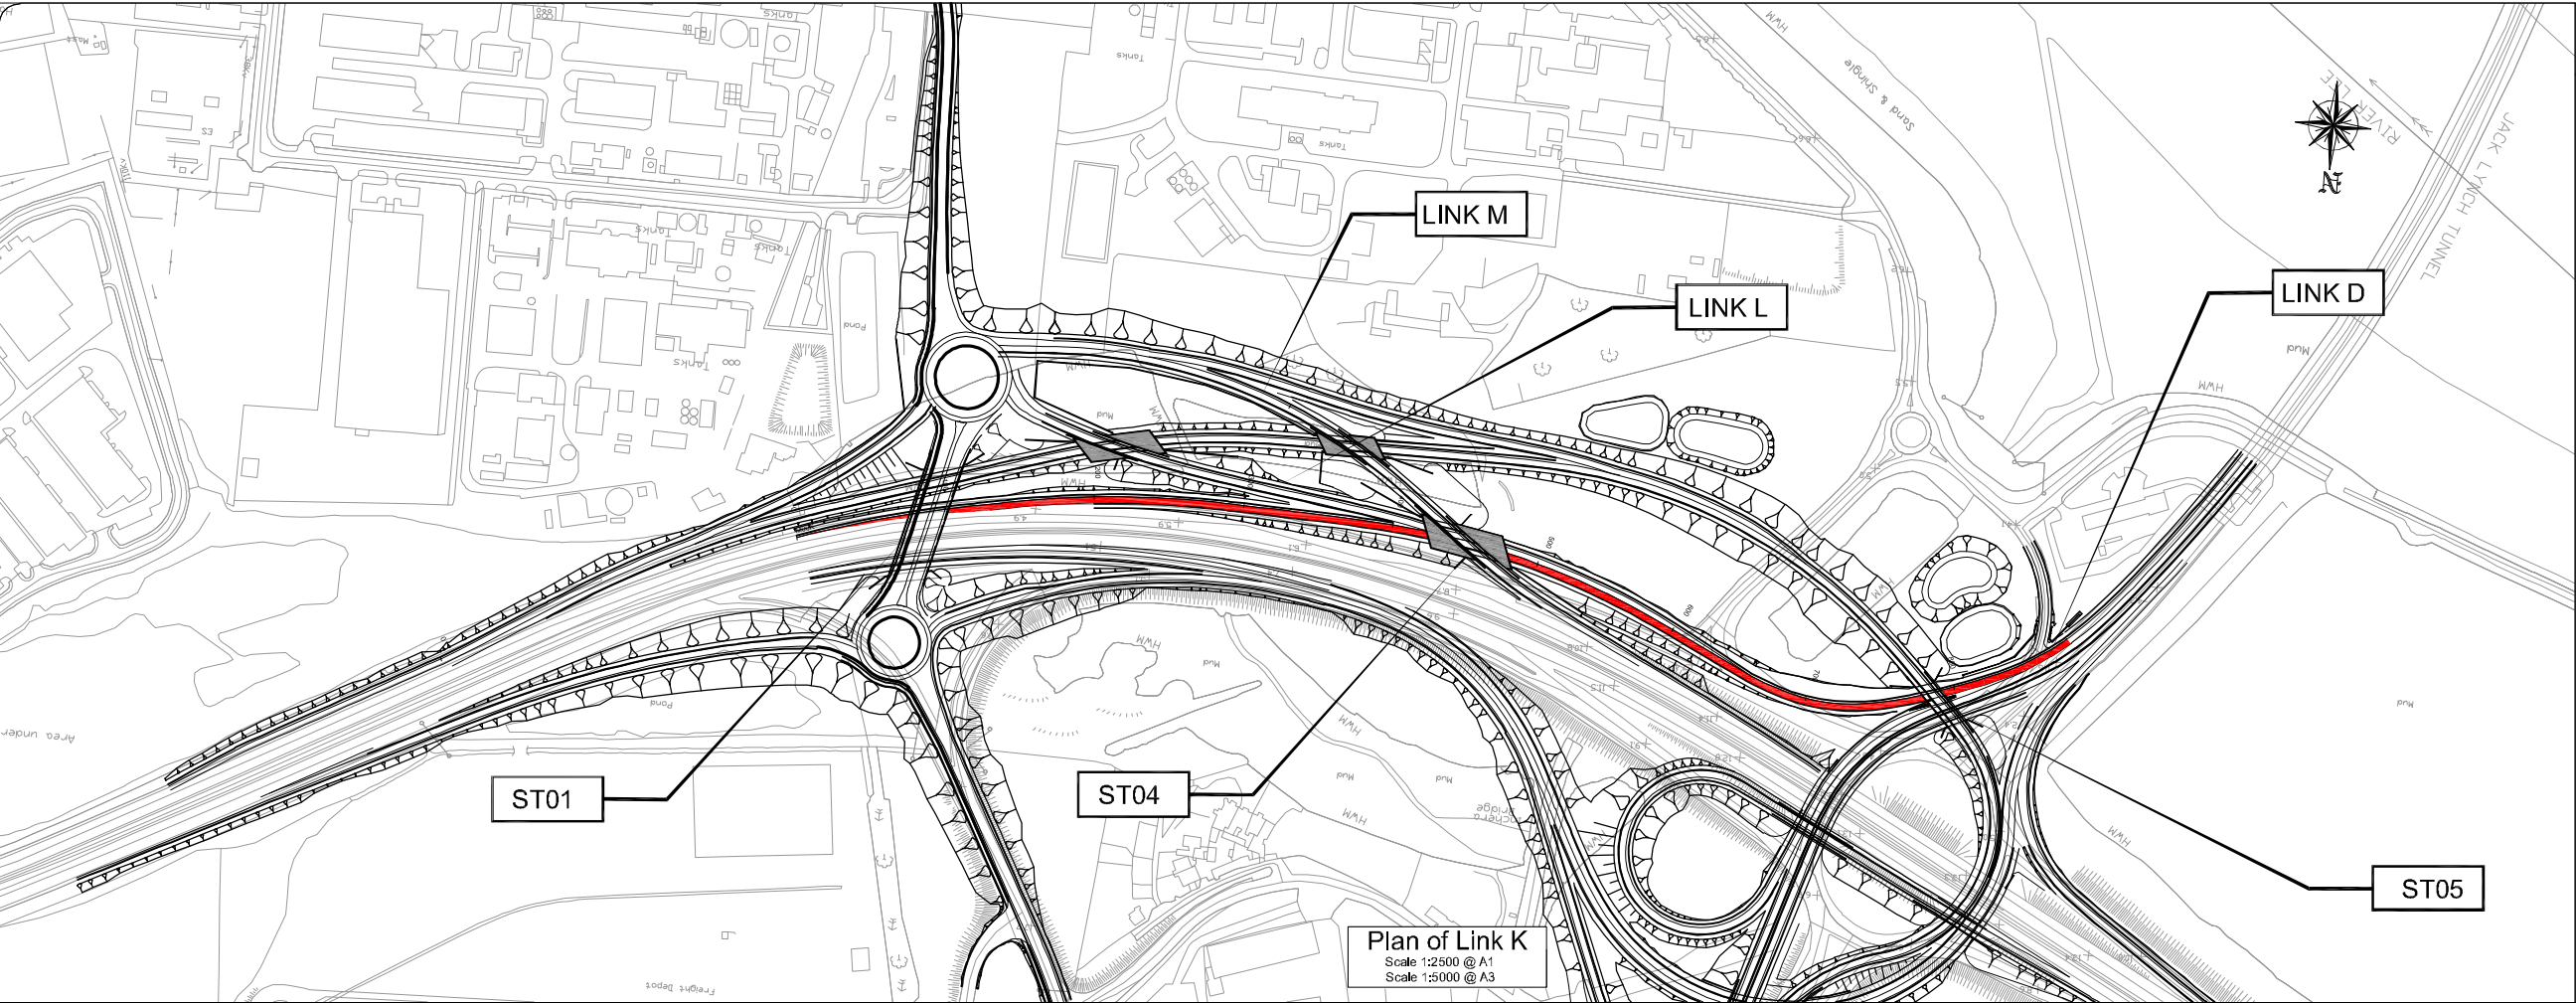

Plan of Link K
Scale 1:2500 @ A1
Scale 1:5000 @ A3

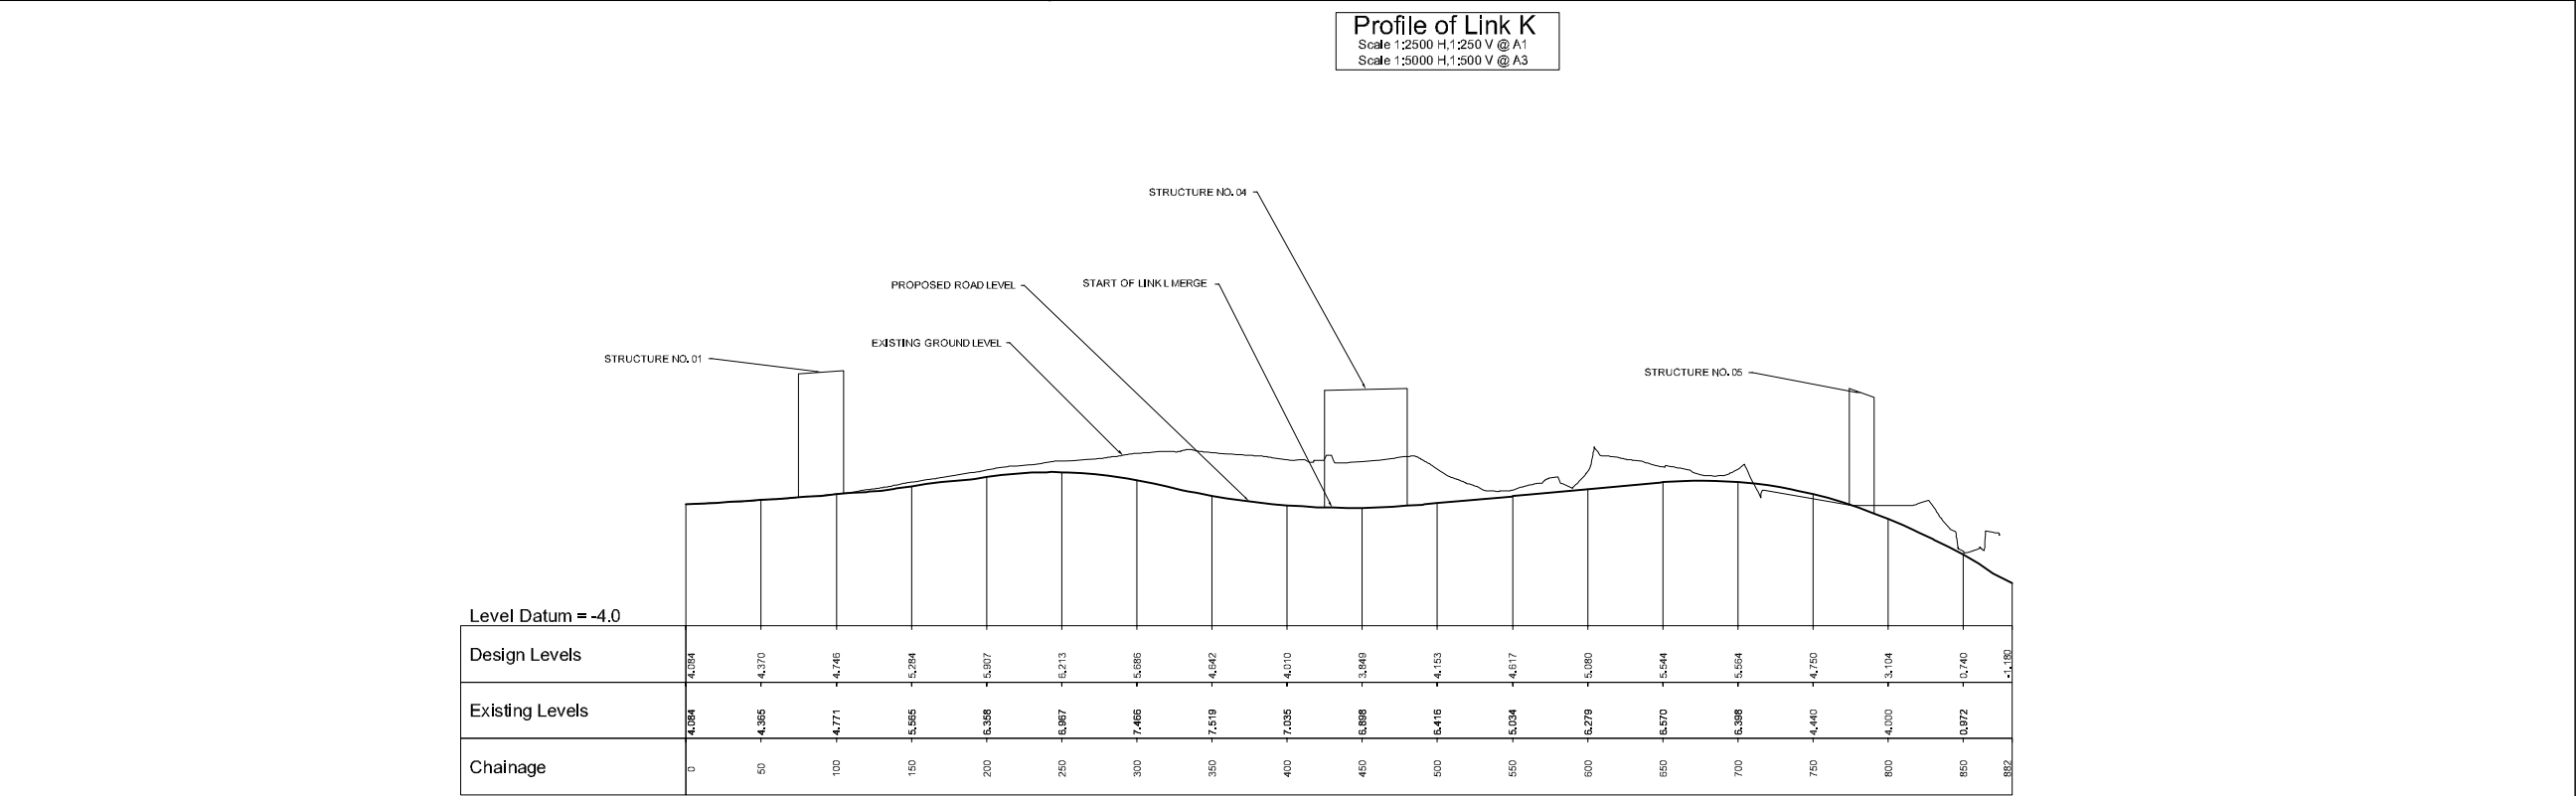

Profile of Link K
Scale 1:2500 H, 1:250 V @ A1
Scale 1:5000 H, 1:500 V @ A3

Drawing Number
32102600\EIS\Figure 2.5.11

- Legend:
- Link Road K
 - LINK A Link Road Reference
 - ST06 Structure Reference

© Ordnance Survey Ireland. All rights reserved. Licence number Cork County Council CCMA 201006



Cork County Council
Canigrohane Road,
County Hall,
Cork, Ireland
Tel + 353 21 4278891
Fax + 353 21 4276321
www.corkcoco.ie




Cork City Council
City Hall,
Anglesea Street,
Cork, Ireland
Tel + 353 21 4924000
Fax + 353 21 4314238
www.corkcity.ie




Rev	By	Date	Description
0	NJS	JULY 12	FIRST ISSUE

Project: Dunkettle Interchange Improvement Scheme		
Component: Environmental Impact Statement		
Title: Link K Plan & Profile		
Designed: GH	File Name: G:\BATT\Infrastructure\Highways\32102600 Dunkettle Interchange Cork\Fig 14 - CAD.MX	Drawing No: 32102600\EIS\Figure 2.5.11
Drawn: NJS	Original scale: As Shown @ A1	
Checked: AMG	Date: JULY 12	

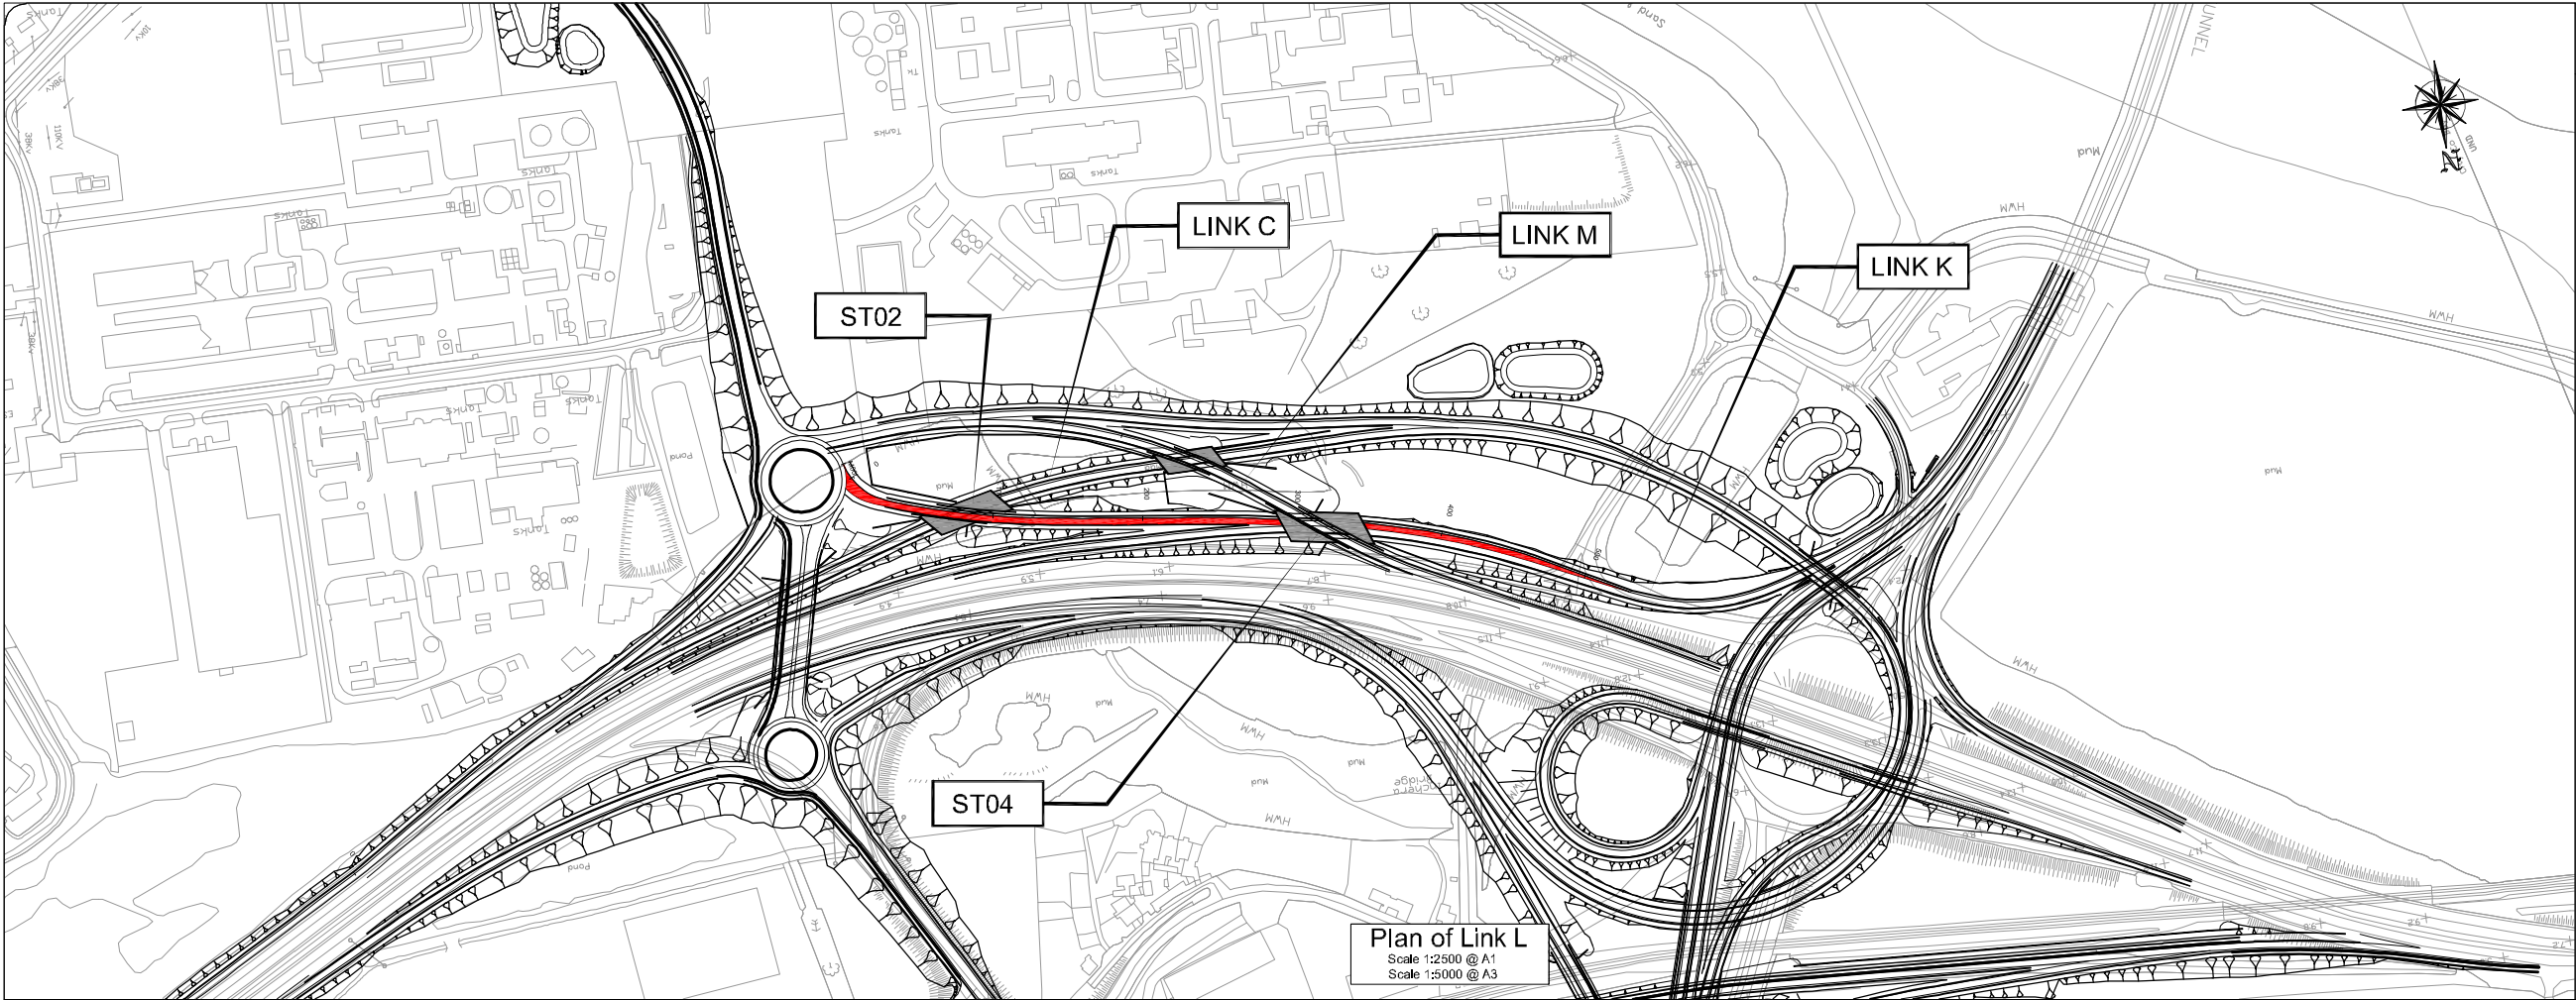

Plan of Link L
Scale 1:2500 @ A1
Scale 1:5000 @ A3

Profile of Link L
Scale 1:2500 H, 1:250 V @ A1
Scale 1:5000 H, 1:500 V @ A3

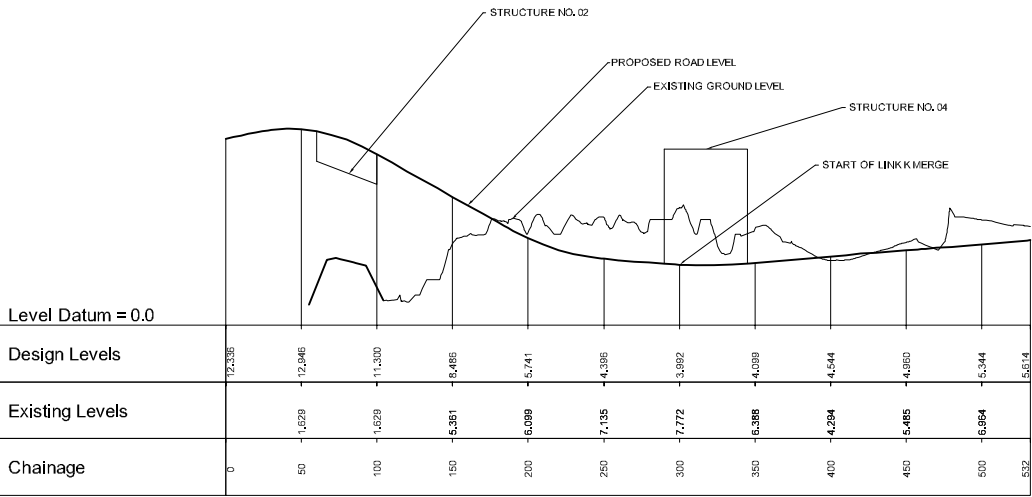

Drawing Number
32102600\EIS\Figure 2.5.12

- Legend:
- Link Road L
 - LINK A Link Road Reference
 - ST06 Structure Reference

© Ordnance Survey Ireland. All rights reserved. Licence number Cork County Council CCMA 201006



Cork County Council
Cantraghane Road,
County Hall,
Cork, Ireland
Tel + 353 21 4278891
Fax + 353 21 4276321
www.corkcoco.ie




Cork City Council
City Hall,
Anglesea Street,
Cork, Ireland
Tel + 353 21 4924000
Fax + 353 21 4314238
www.corkcity.ie




Rev	By	Date	Description
0	NJS	JULY 12	FIRST ISSUE

Project: Dunkettle Interchange Improvement Scheme		
Component: Environmental Impact Statement		
Title: Link L Plan & Profile		
Designed: GMI-H	File Name: G:\BATT\Infrastructure\Highways\32102600 Dunkettle Interchange Cork\Fig 14 - CAD.MX	Drawing No: 32102600\EIS\Figure 2.5.12
Drawn: NJS	Original scale: As Shown @ A1	
Checked: AMG	Date: JULY 12	

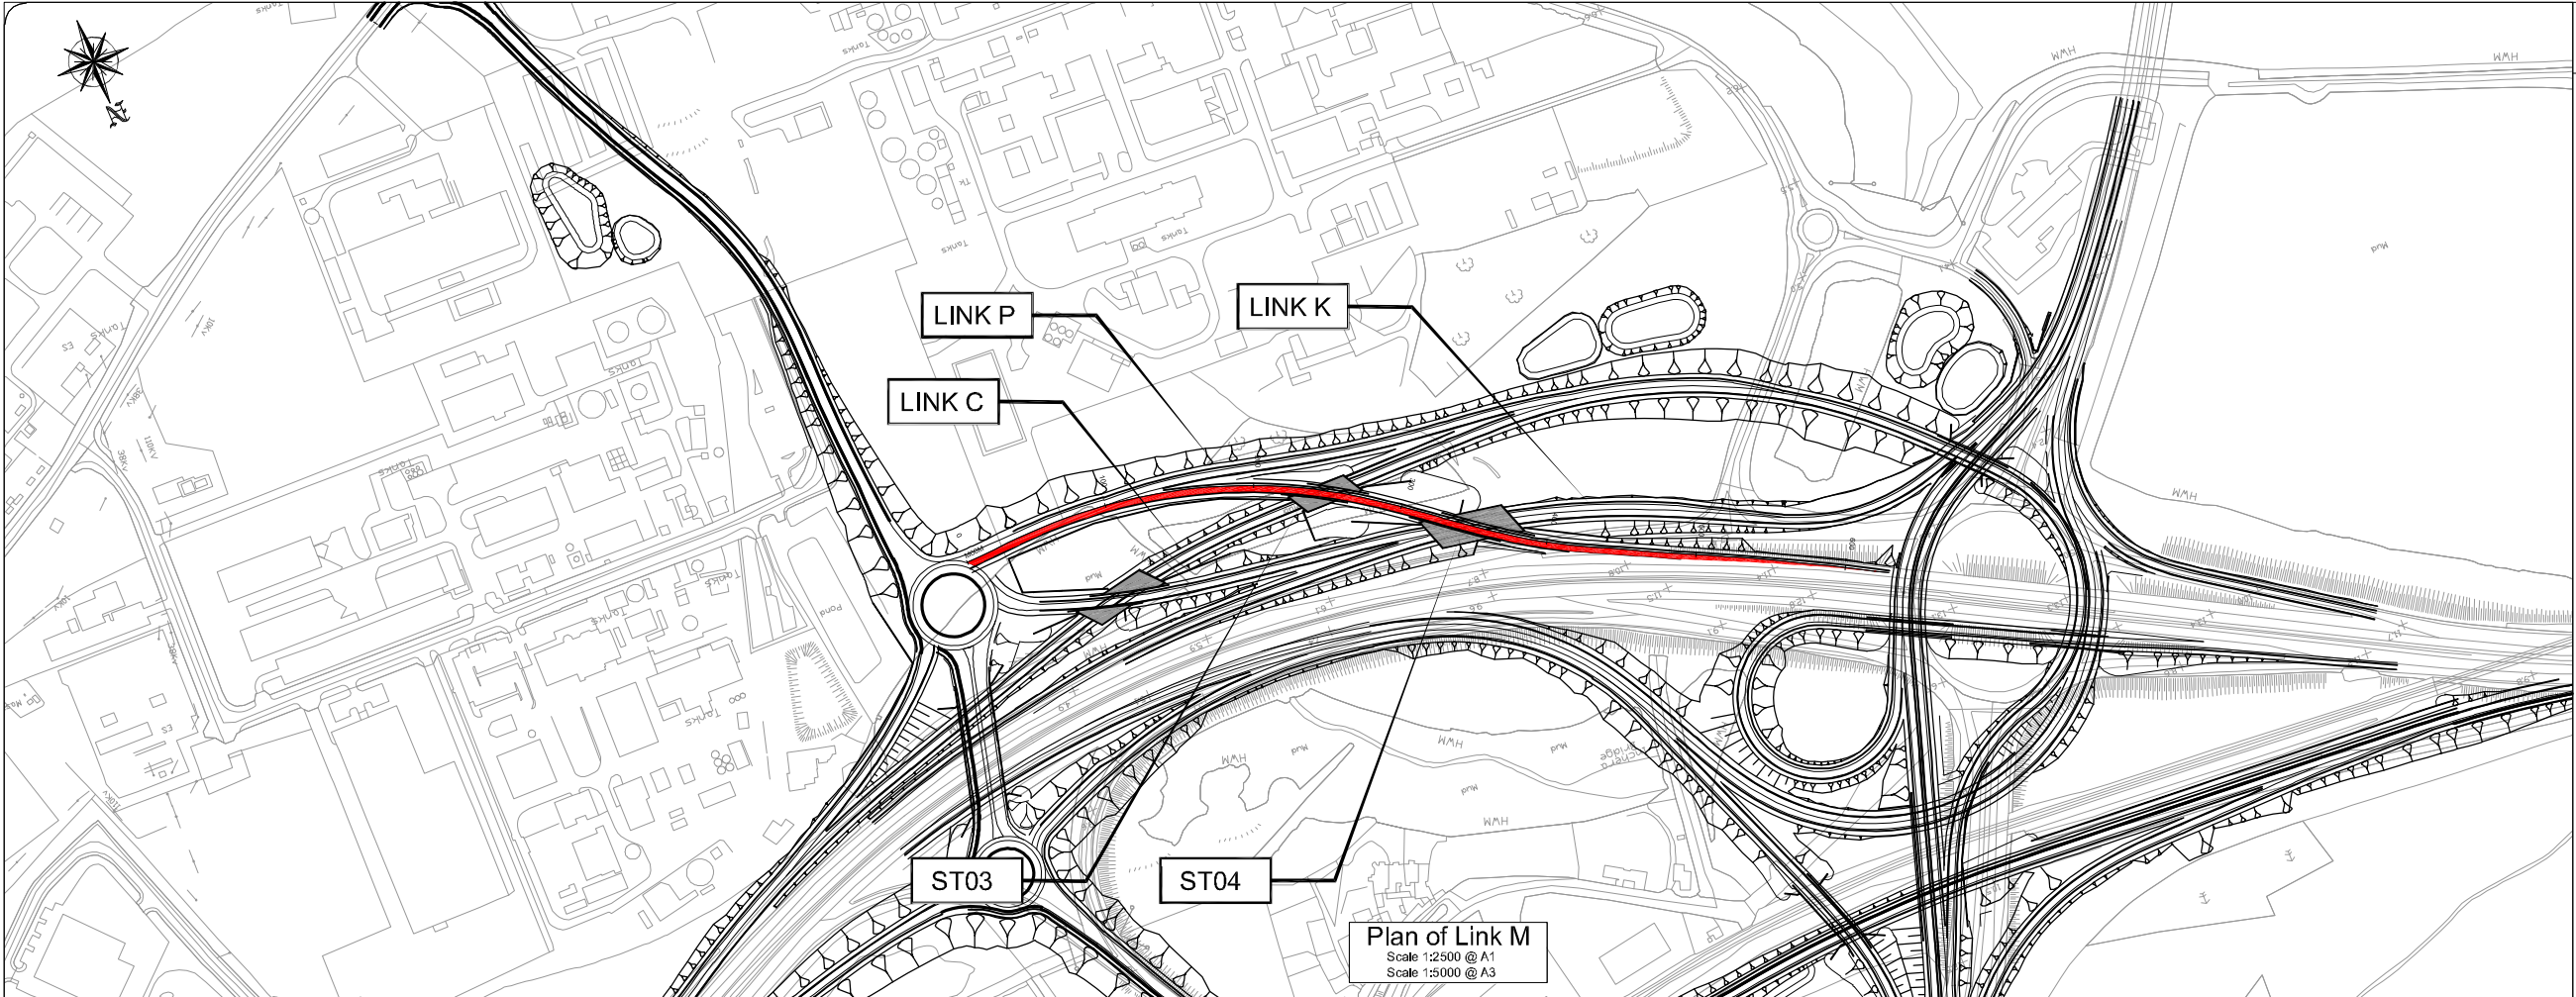

Plan of Link M
Scale 1:2500 @ A1
Scale 1:5000 @ A3

Profile of Link M
Scale 1:2500 H, 1:250 V @ A1
Scale 1:5000 H, 1:500 V @ A3

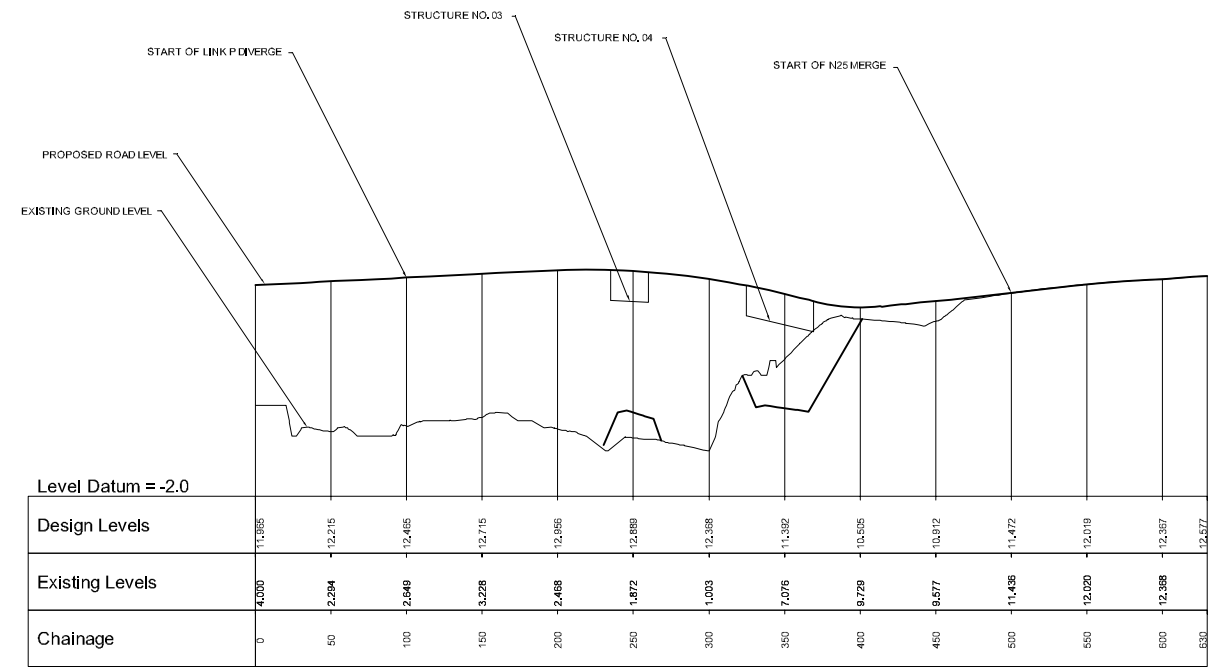

Drawing Number
32102600\EIS\Figure 2.5.13

- Legend:
- Link Road M
 - LINK A Link Road Reference
 - ST06 Structure Reference

© Ordnance Survey Ireland, All rights reserved, Licence number Cork County Council CCMA 201006



Cork County Council
County Hall
Cork, Ireland
Tel + 353 21 4276891
Fax + 353 21 4276321
www.corkcoco.ie




Cork City Council
City Hall
Anglesea Street,
Cork, Ireland
Tel + 353 21 4924000
Fax + 353 21 4314238
www.corkcity.ie



Merion House
Merion Road
Dublin 4
Tel: +353 1 2695666
Fax: +353 1 2695706
www.jacobs.com


Rev	By	Date	Description
0	NJS	JULY 12	FIRST ISSUE

Project: Dunkettle Interchange Improvement Scheme		
Component: Environmental Impact Statement		
Title: Link M Plan & Profile		
Designed: GMI-H	File Name: G:\BARTIE\Infrastructure\Highways\32102600 Dunkettle Interchange Cork\Fig 14 - CAD.MXD	Drawing No: 32102600\EIS\Figure 2.5.13
Drawn: NJS	Original scale: As Shown @ A1	
Checked: AMG	Date: JULY 12	

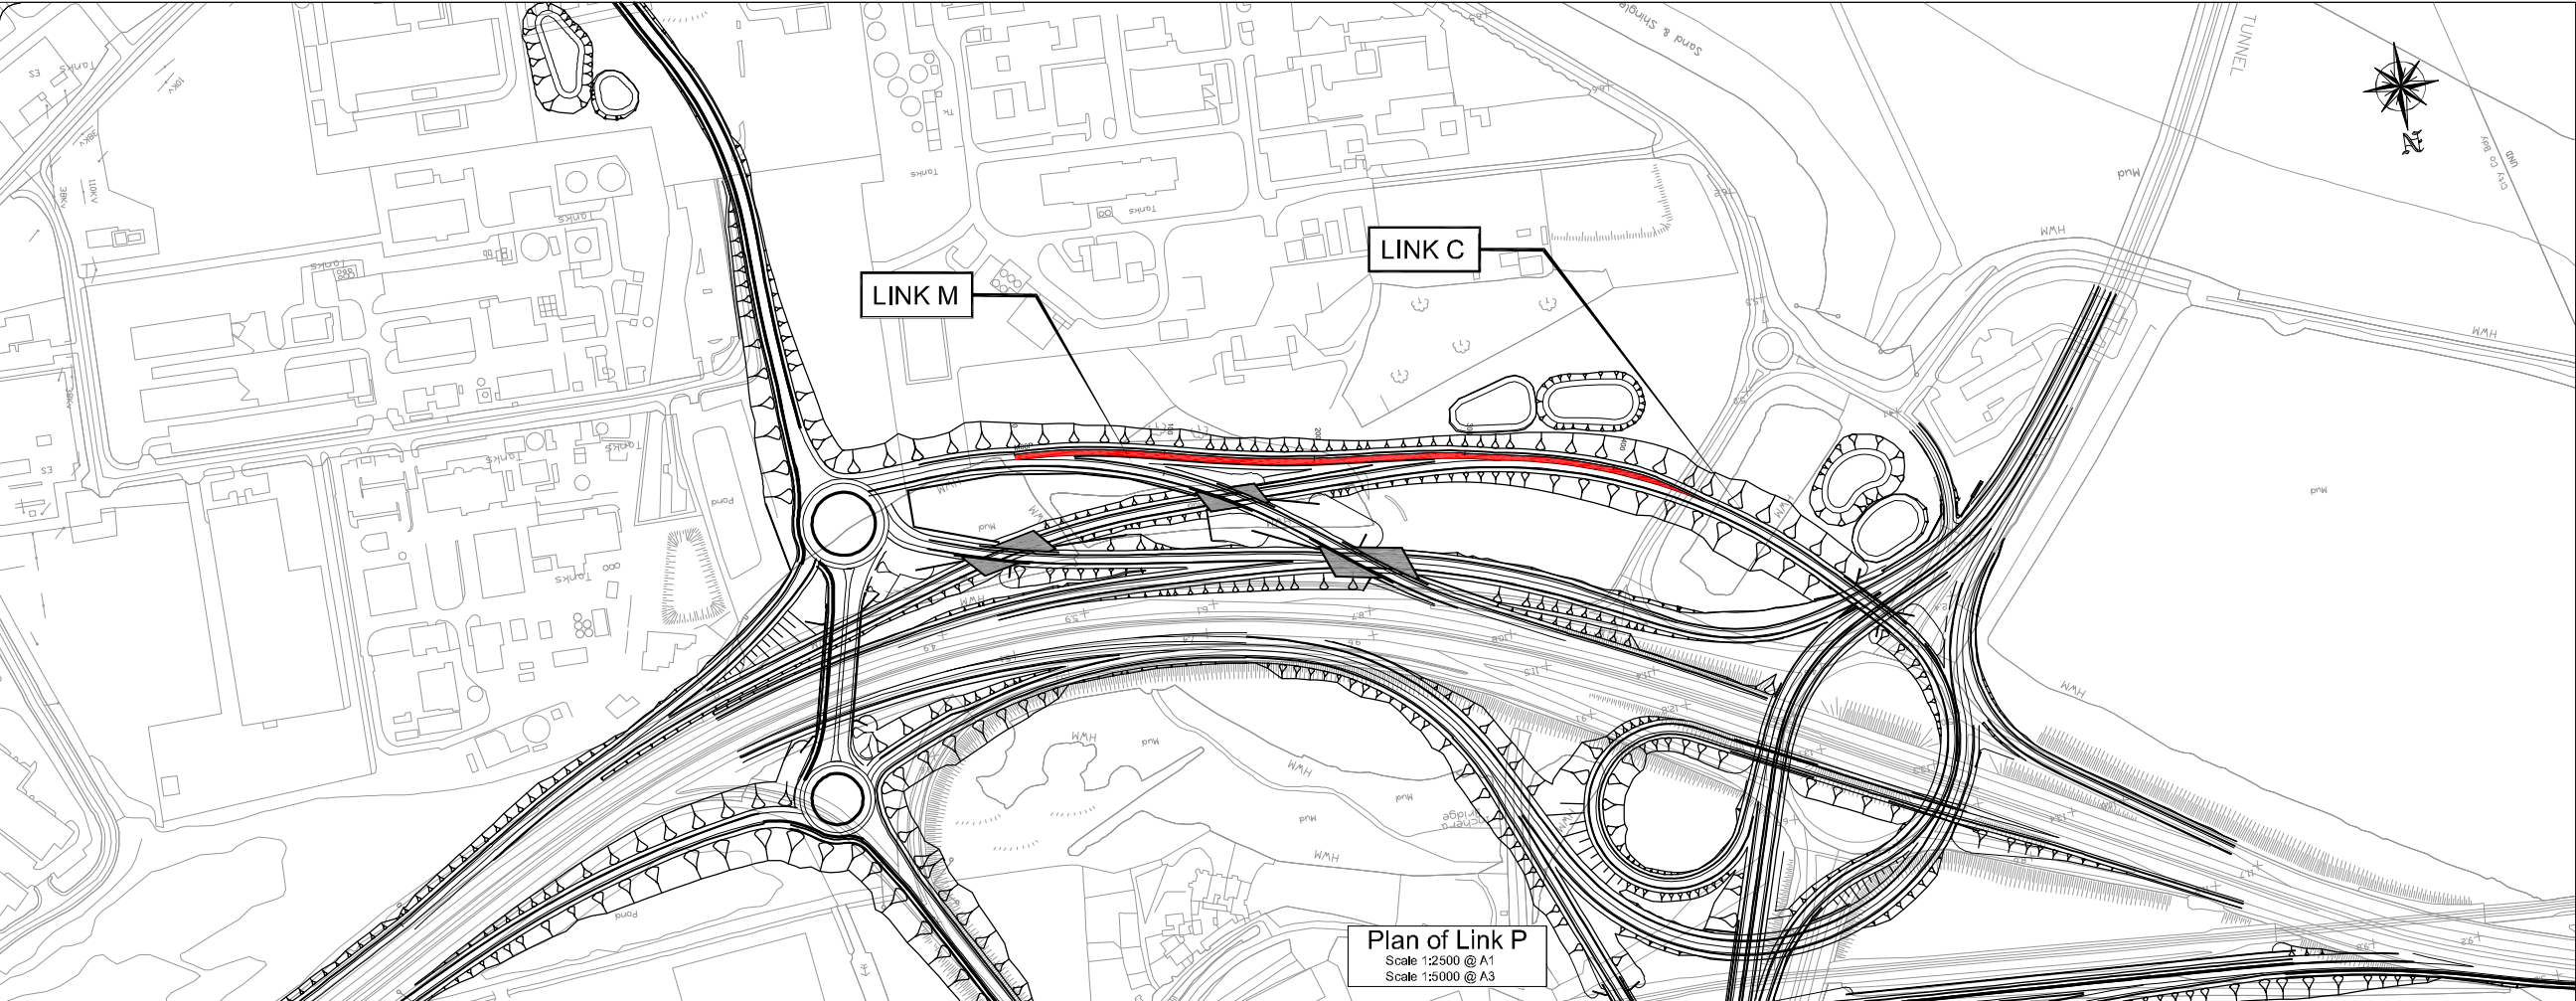

Plan of Link P
Scale 1:2500 @ A1
Scale 1:5000 @ A3

Profile of Link P
Scale 1:2500 H, 1:250 V @ A1
Scale 1:5000 H, 1:500 V @ A3

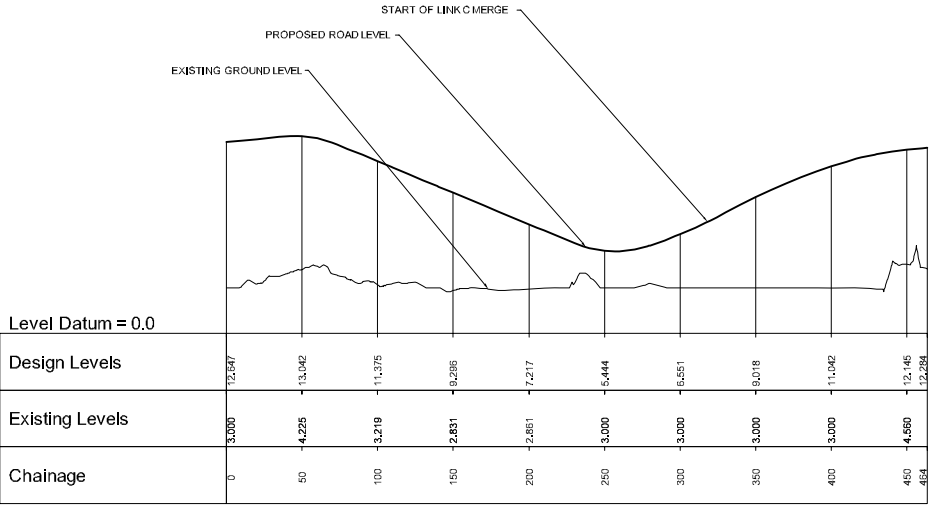

Drawing Number
32102600\EIS\Figure 2.5.14

- Legend:
- Link Road P
 - LINK A Link Road Reference
 - ST06 Structure Reference

© Ordnance Survey Ireland, All rights reserved, Licence number Cork County Council CCMA 201006



Cork County Council
Carrigrohane Road,
County Hall,
Cork, Ireland
Tel + 353 21 4276891
Fax + 353 21 4276321
www.corkcouncil.ie




Cork City Council
City Hall,
Anglesea Street,
Cork, Ireland
Tel + 353 21 4924000
Fax + 353 21 4314238
www.corkcity.ie



Merion House
Merion Road
Dublin 4
Tel: +353 1 2695666
Fax: +353 1 2695706
www.jacobs.com


Rev	By	Date	Description
0	NJS	JULY 12	FIRST ISSUE

Project: Dunkettle Interchange Improvement Scheme		
Component: Environmental Impact Statement		
Title: Link P Plan & Profile		
Designed: GMI-H	File Name: G:\BARTIE\Infrastructure\Highways\32102600 Dunkettle Interchange CorV\Fig 14 - CAD.MX	Drawing No: 32102600\EIS\Figure 2.5.14
Drawn: NJS	Original scale: As Shown @ A1	
Checked: AMG	Date: JULY 12	

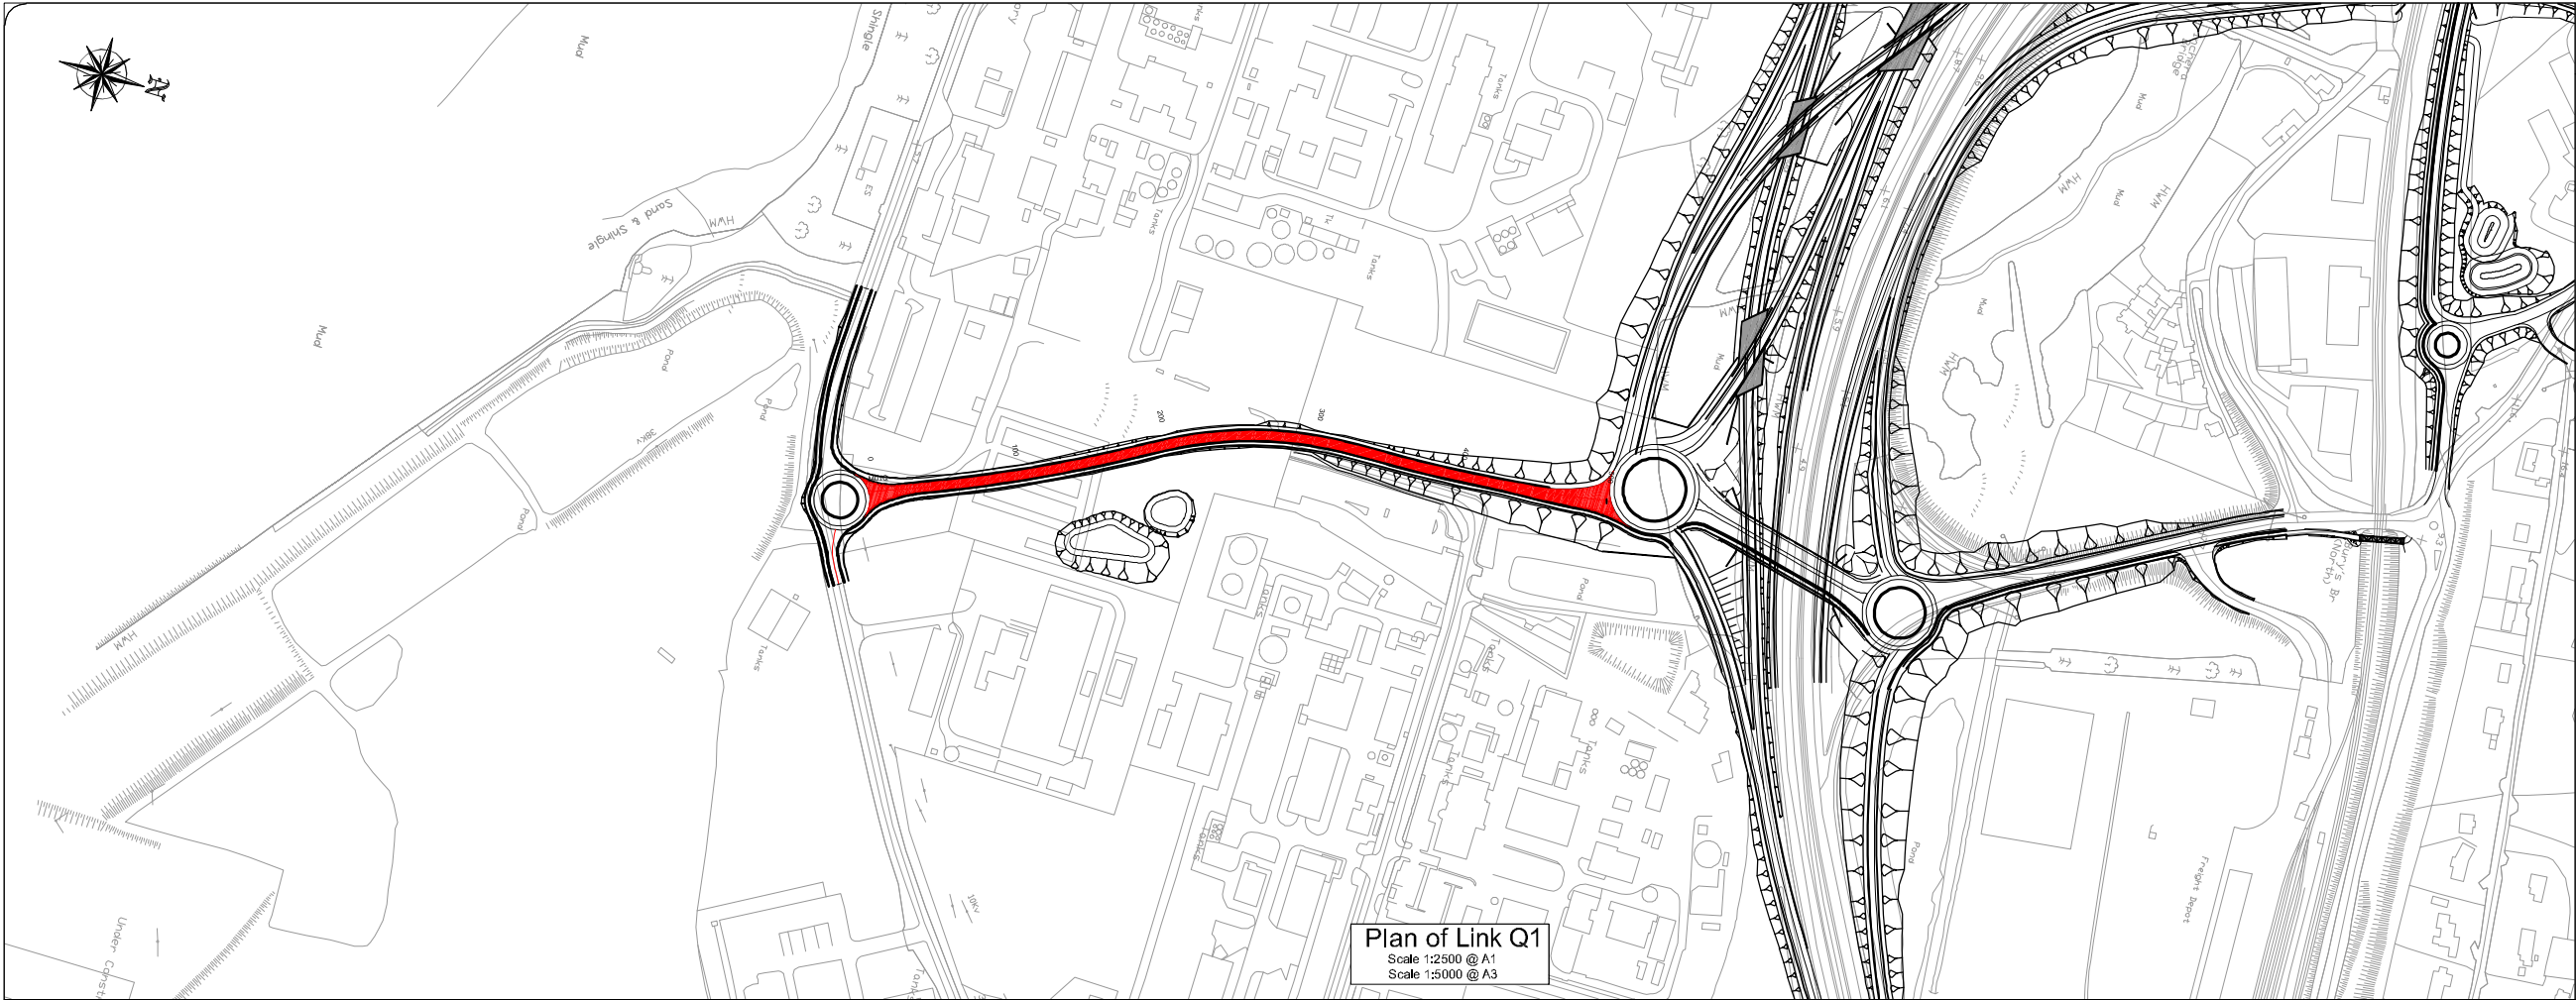

Plan of Link Q1
Scale 1:2500 @ A1
Scale 1:5000 @ A3

Profile of Link Q1
Scale 1:2500 H, 1:250 V @ A1
Scale 1:5000 H, 1:500 V @ A3

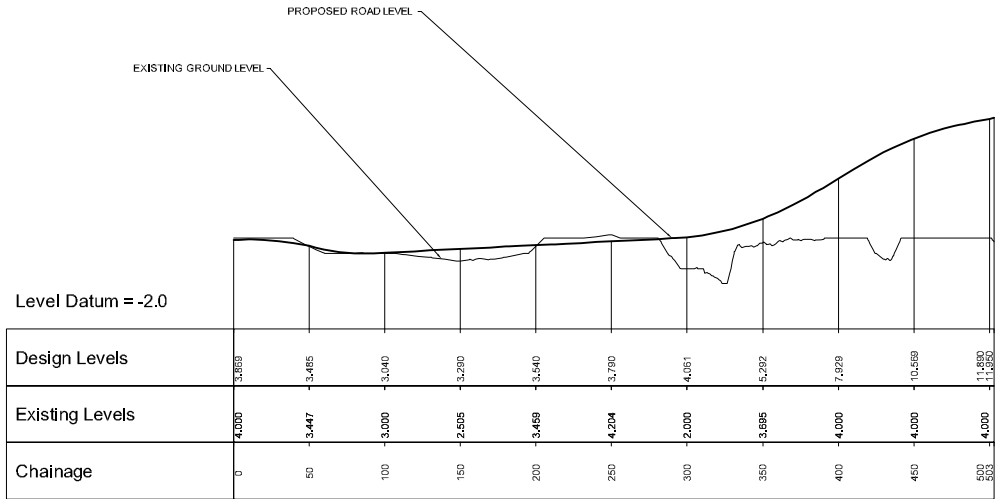


- Legend:
- Link Road Q1
 - LINK A Link Road Reference
 - ST06 Structure Reference



Rev	By	Date	Description
0	NJS	JULY 12	FIRST ISSUE

Project: Dunkettle Interchange Improvement Scheme		
Component: Environmental Impact Statement		
Title: Link Q1 Plan & Profile		
Designed: GMI-H	File Name: G:\BATTIE\Infrastructure\Highways\32102600 Dunkettle Interchange Cork\Fig 14 - CAD.MX	Drawing No: 32102600\EIS\Figure 2.5.15
Drawn: NJS	Original scale: As Shown @ A1	
Checked: AMG	Date: JULY 12	

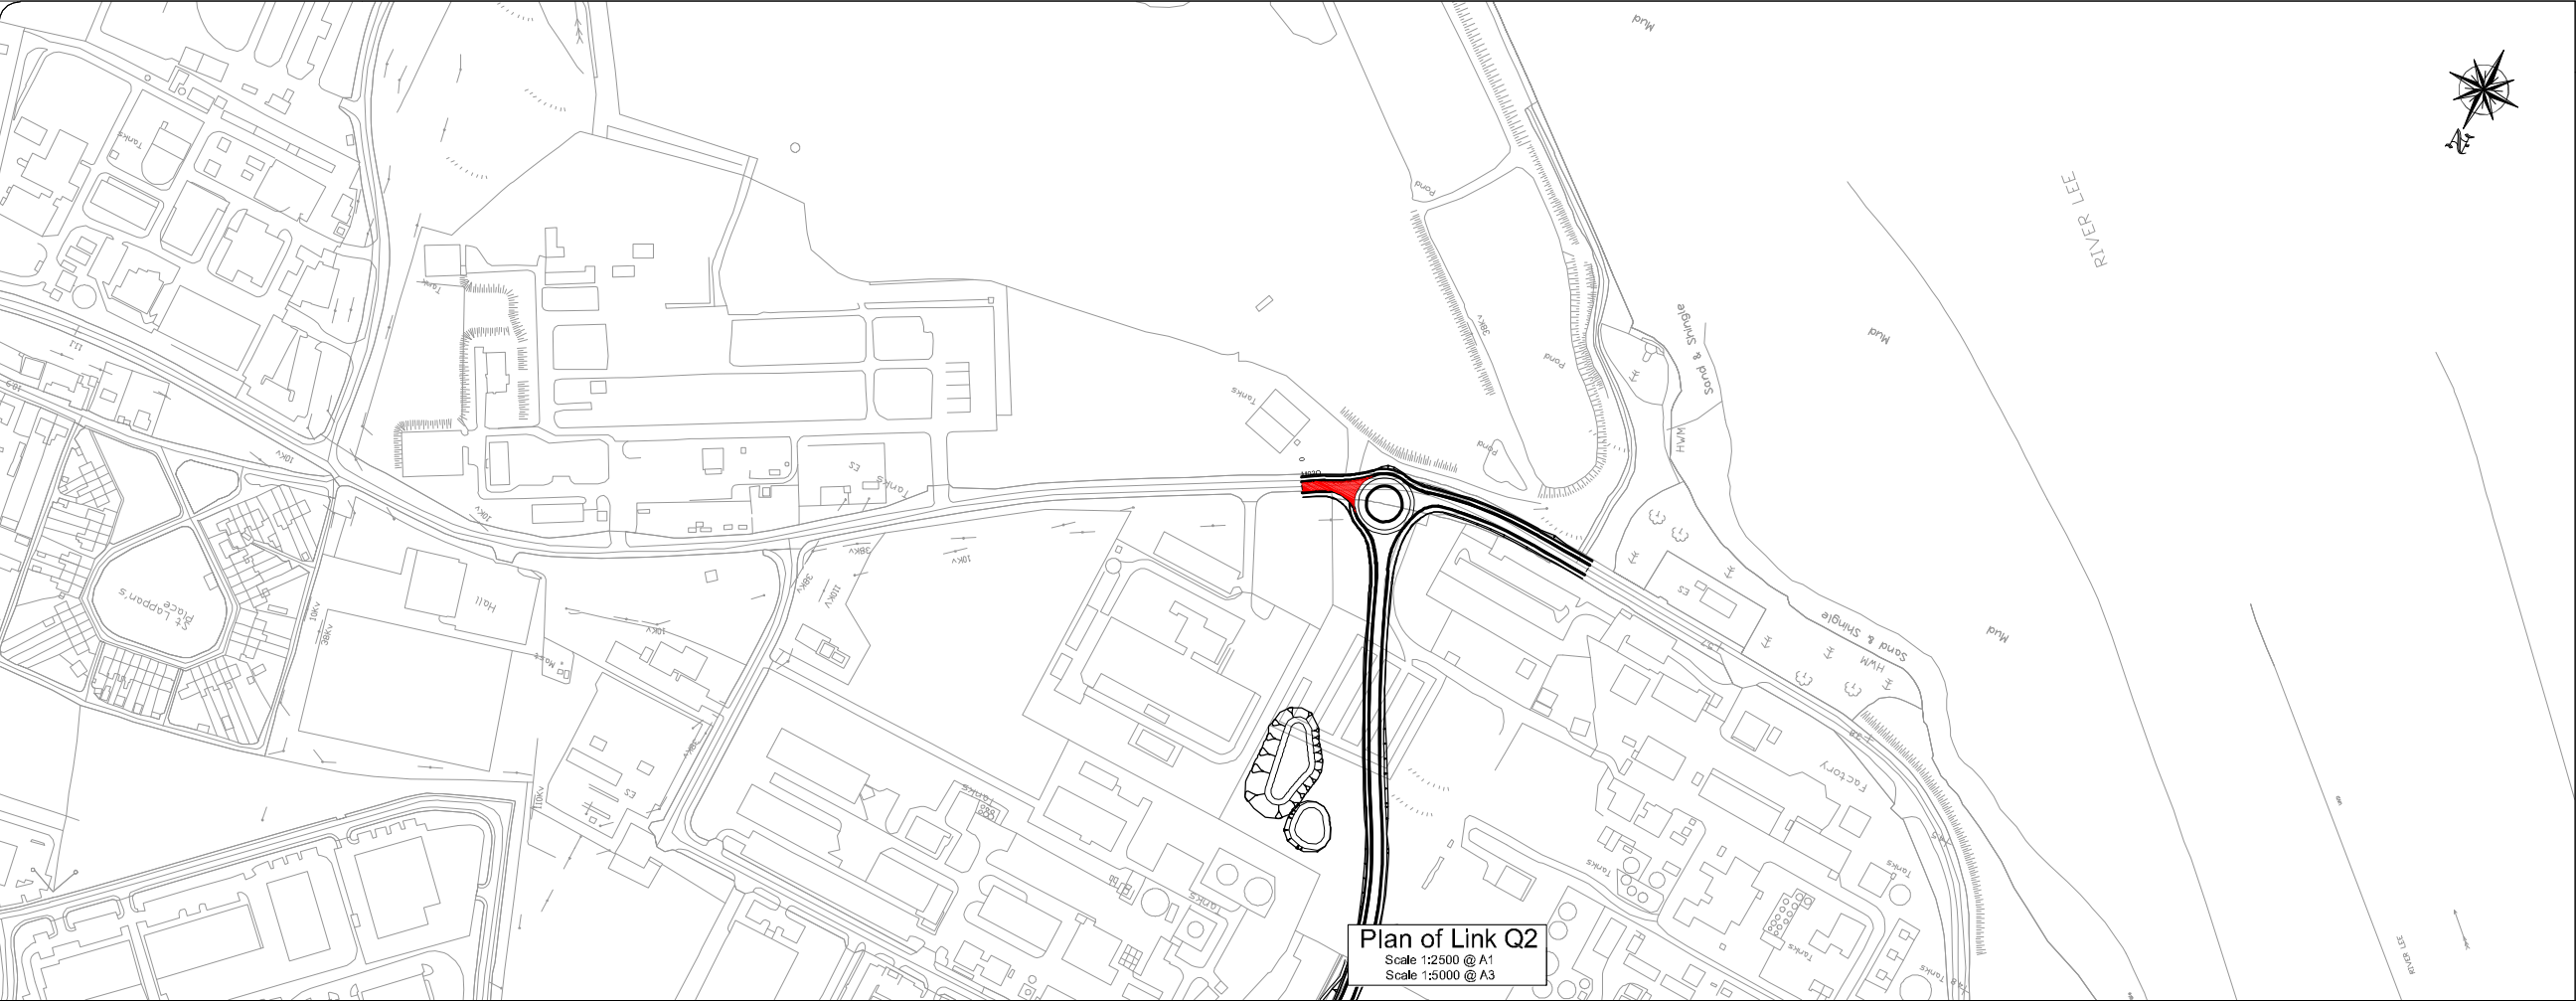


Drawing Number
32102600\EIS\Figure 2.5.16

- Legend:
- Link Road Q2
 - LINK A Link Road Reference
 - ST06 Structure Reference

Plan of Link Q2
Scale 1:2500 @ A1
Scale 1:5000 @ A3

Profile of Link Q2
Scale 1:2500 H, 1:250 V @ A1
Scale 1:5000 H, 1:500 V @ A3

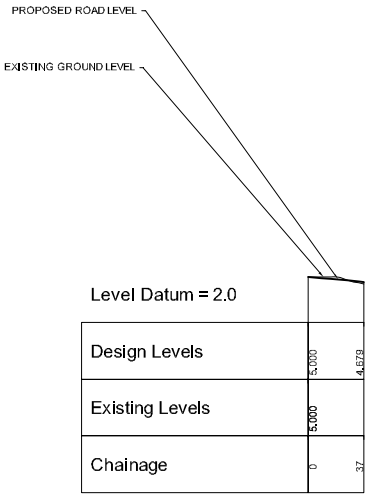

© Ordnance Survey Ireland. All rights reserved. Licence number Cork County Council CCMA 201006



Cork County Council
Cantraghane Road,
County Hall,
Cork, Ireland
Tel + 353 21 4278891
Fax + 353 21 4276321
www.corkcoco.ie




Cork City Council
City Hall,
Anglesea Street,
Cork, Ireland
Tel + 353 21 4924000
Fax + 353 21 4314238
www.corkcity.ie




Rev	By	Date	Description
0	NJS	JULY 12	FIRST ISSUE

Project: Dunkettle Interchange Improvement Scheme		
Component: Environmental Impact Statement		
Title: Link Q2 Plan and Profile		
Designed: GMI-H	File Name: G:\BATT\Infrastructure\Highways\32102600 Dunkettle Interchange Cork\Fig 14 - CAD.MX	Drawing No: 32102600\EIS\Figure 2.5.16
Drewn: NJS	Original scale: As Shown @ A1	
Checked: AMG	Date: JULY 12	

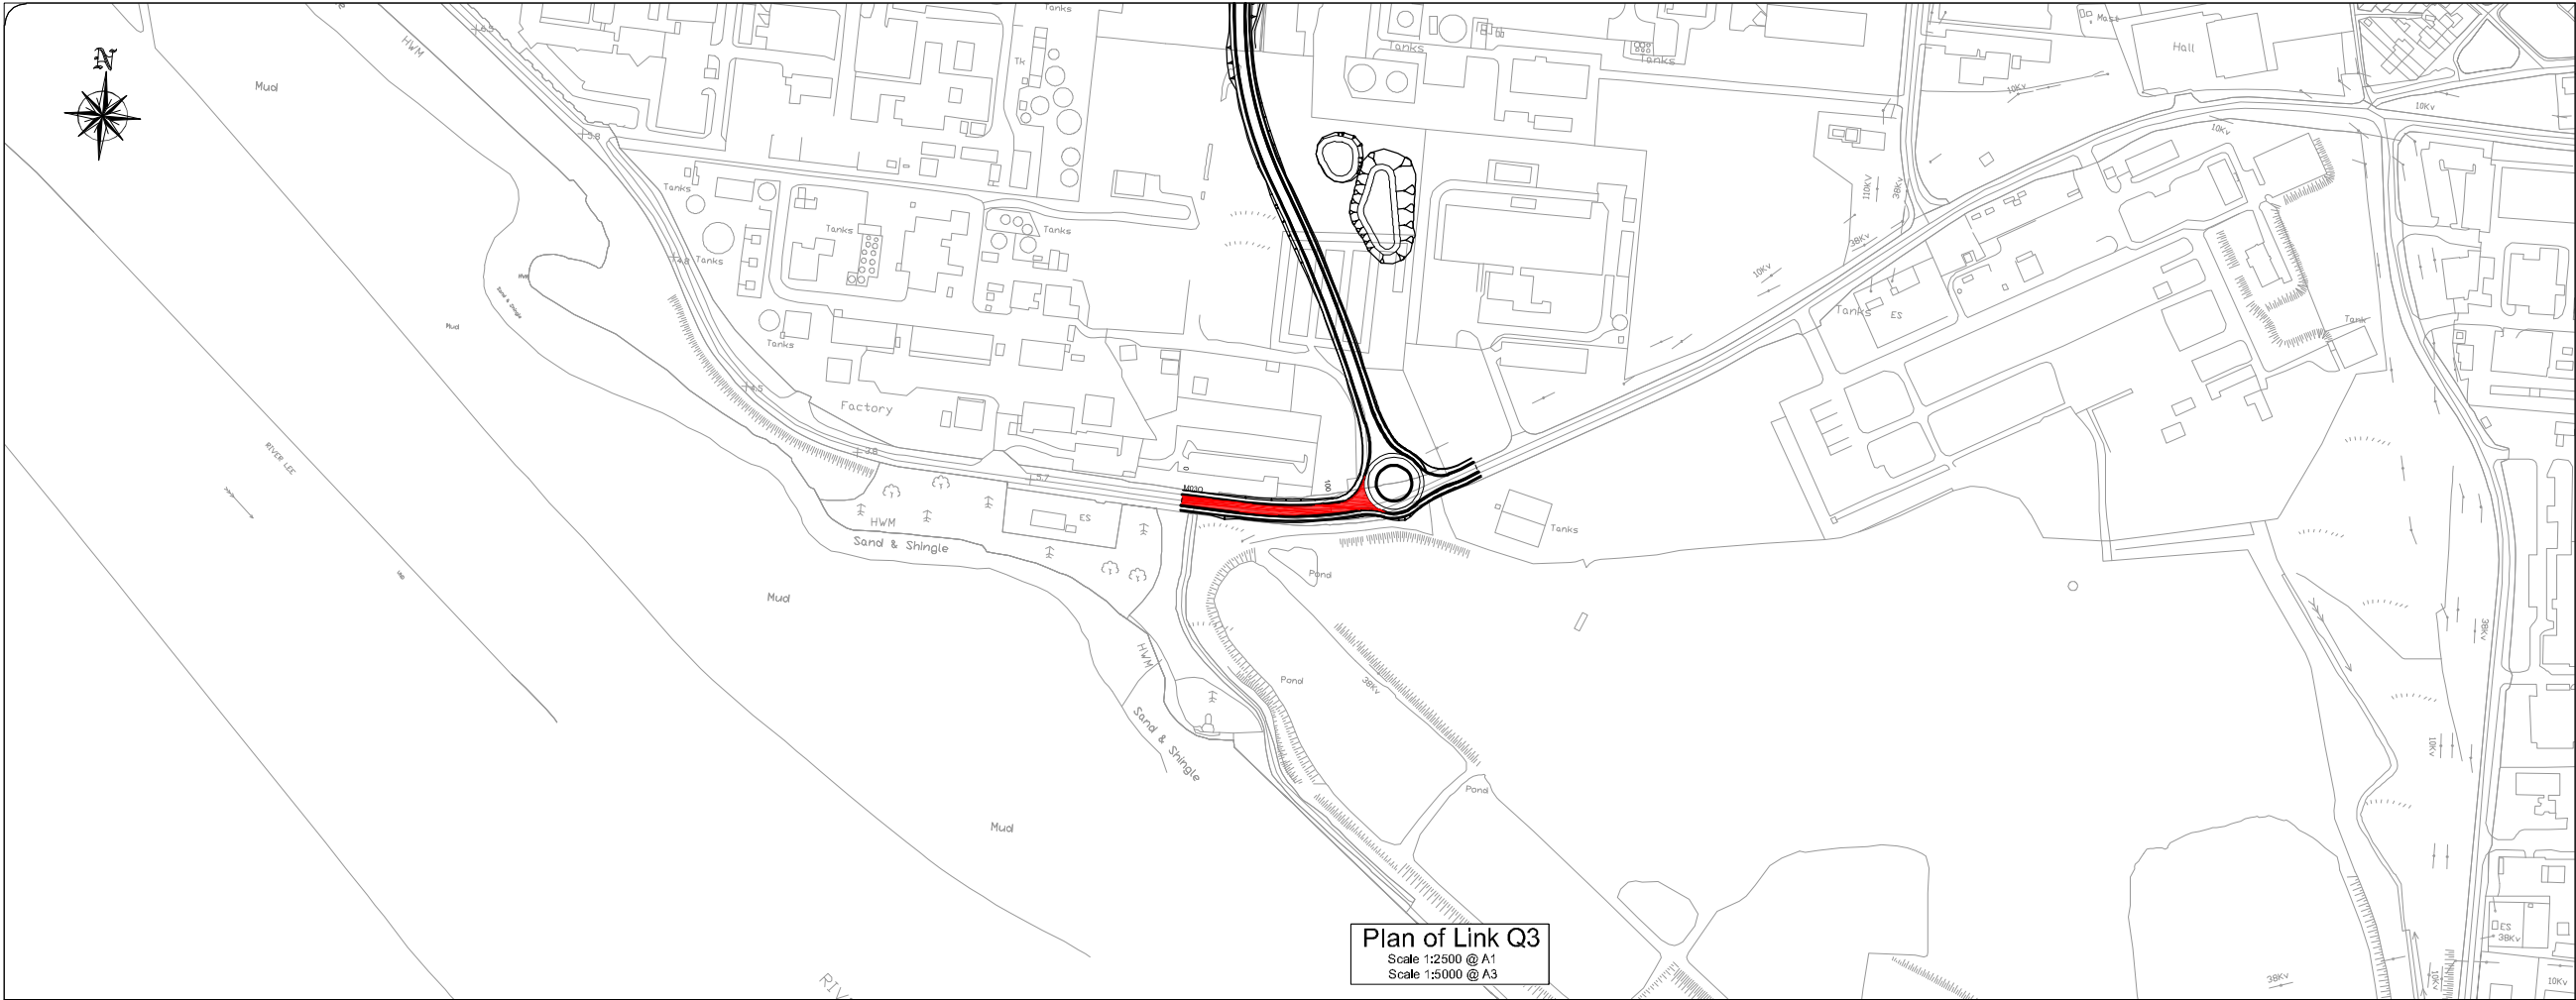

Plan of Link Q3
Scale 1:2500 @ A1
Scale 1:5000 @ A3

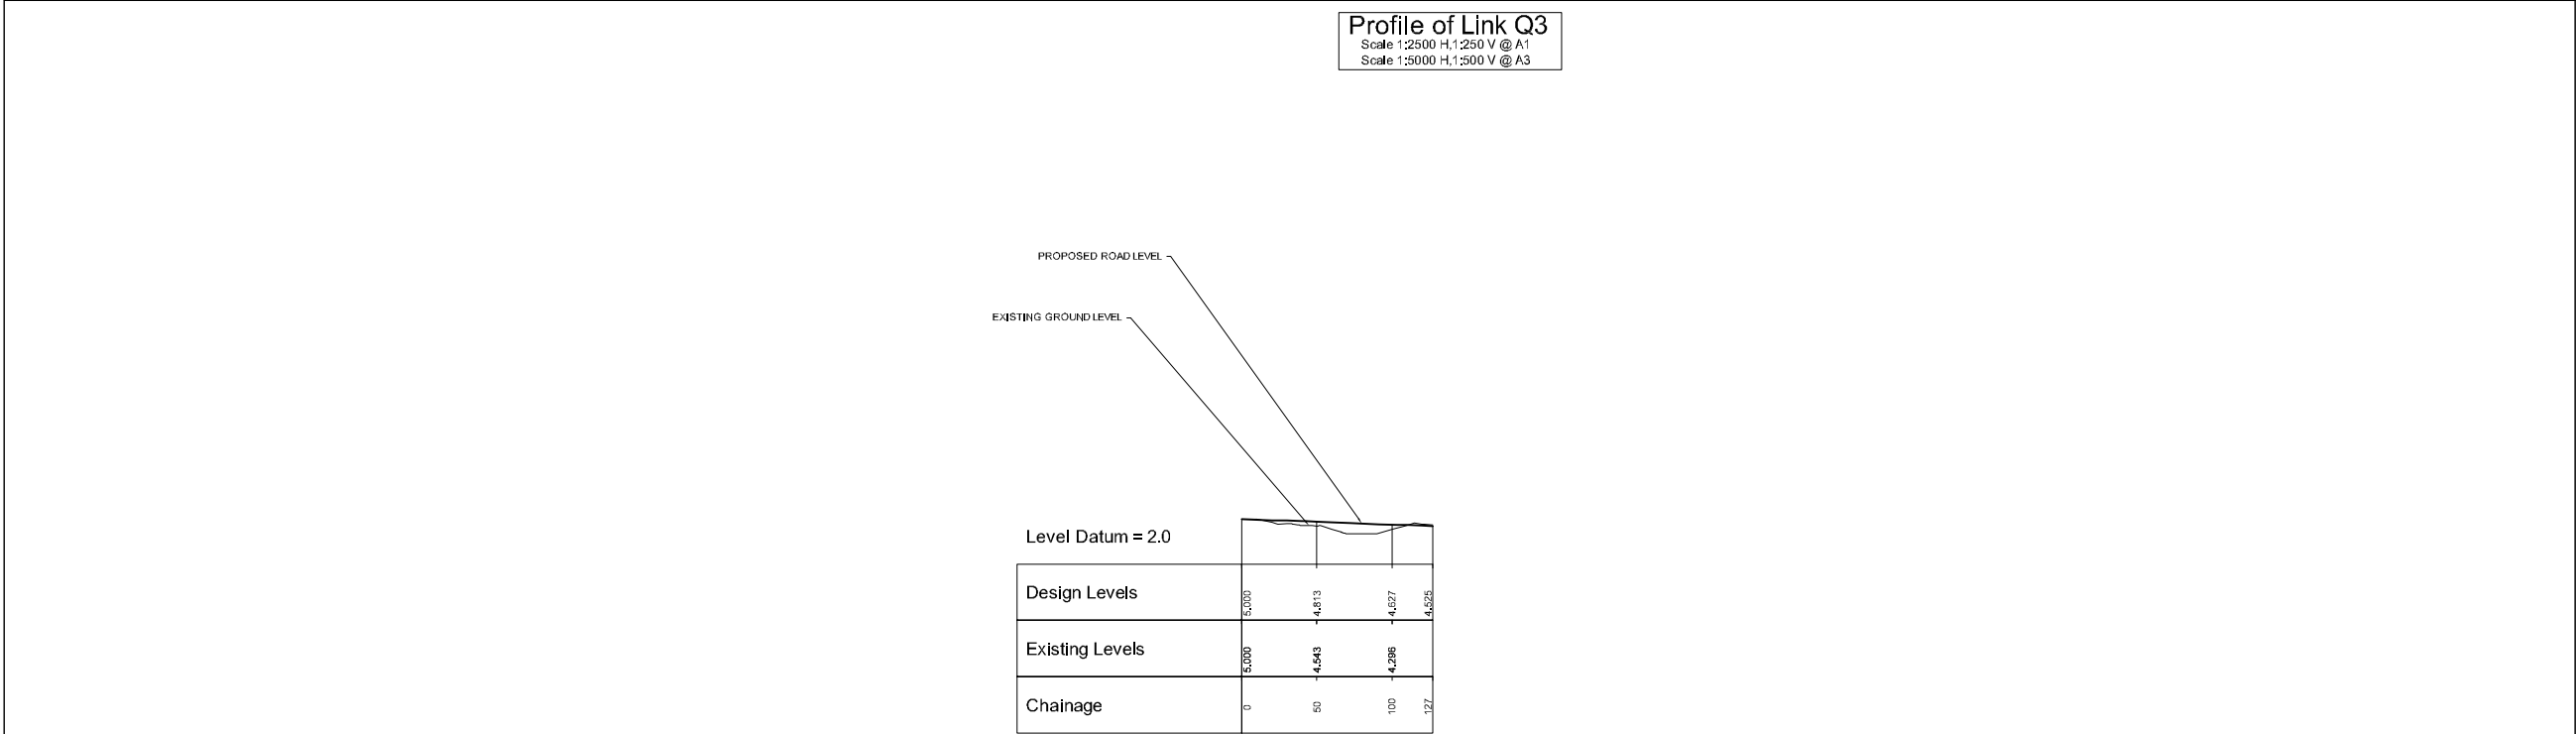

Profile of Link Q3
Scale 1:2500 H, 1:250 V @ A1
Scale 1:5000 H, 1:500 V @ A3

Level Datum = 2.0

Design Levels	5.000	4.813	4.627	4.525
Existing Levels	5.000	4.543	4.286	
Chainage	0	50	100	127

Drawing Number
32102600\EIS\Figure 2.5.17


- Legend:
- Link Road Q3
 - LINK A Link Road Reference
 - ST06 Structure Reference

© Ordnance Survey Ireland. All rights reserved. Licence number Cork County Council CCMA 201006




Rev	By	Date	Description
0	NJS	JULY 12	FIRST ISSUE

Project: Dunkettle Interchange Improvement Scheme		
Component: Environmental Impact Statement		
Title: Link Q3 Plan & Profile		
Designed: GMI-H	File Name: G:\BATTIE\Infrastructure\Highways\32102600 Dunkettle Interchange Cork\Fig 14 - CAD.MX	Drawing No: 32102600\EIS\Figure 2.5.17
Drewn: NJS	Original scale: As Shown @ A1	
Checked: AMG	Date: JULY 12	

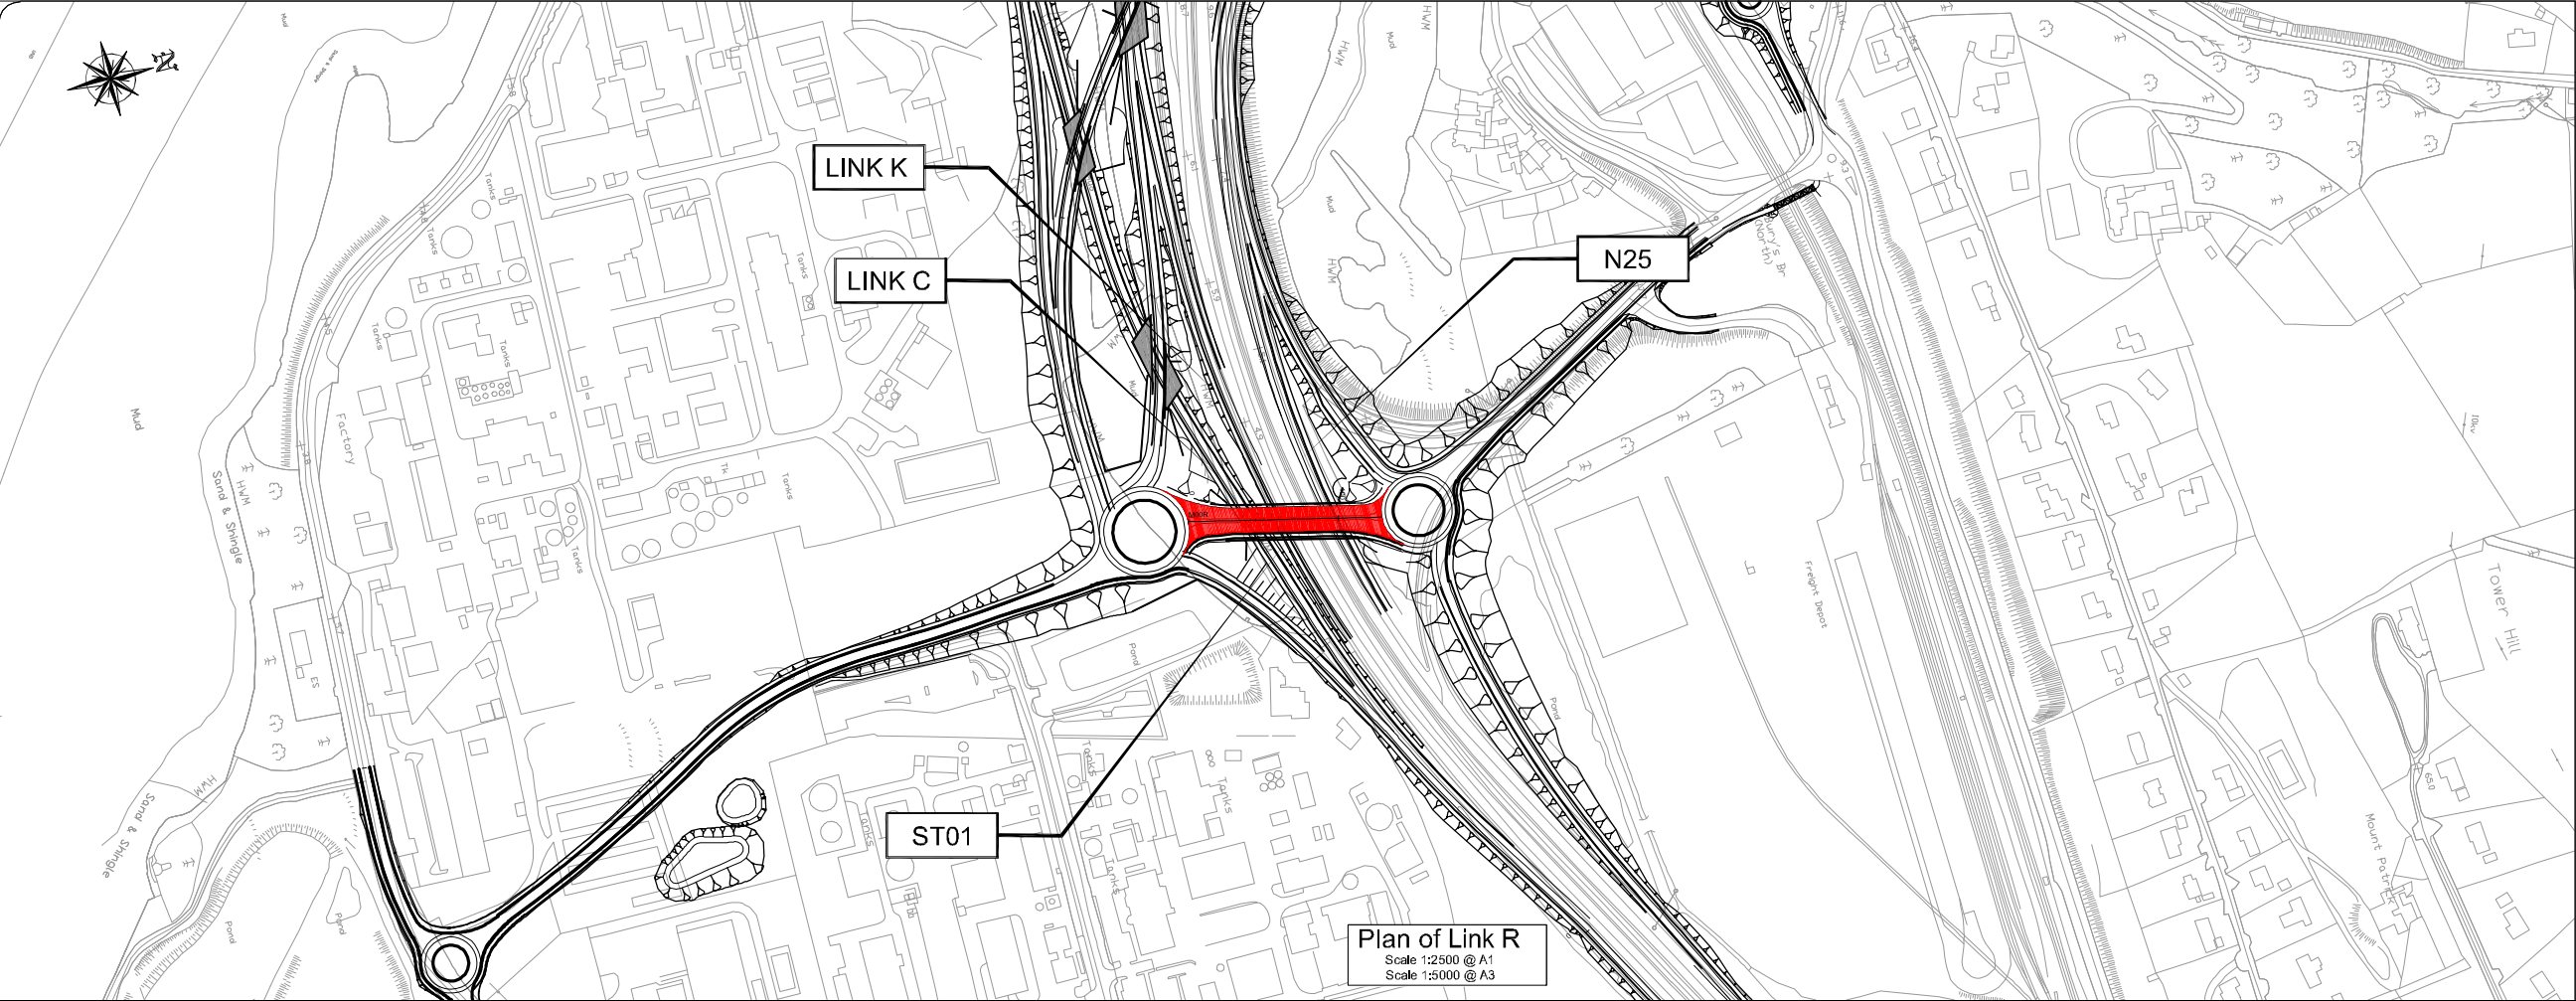

Plan of Link R
Scale 1:2500 @ A1
Scale 1:5000 @ A3

Profile of Link R
Scale 1:2500 H, 1:250 V @ A1
Scale 1:5000 H, 1:500 V @ A3

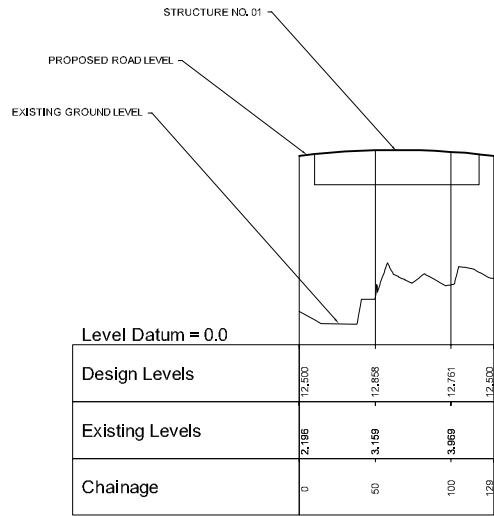


- Legend:
- Link Road R
 - LINK A Link Road Reference
 - ST06 Structure Reference




Rev	By	Date	Description
0	NJS	JULY 12	FIRST ISSUE

Project: Dunkettle Interchange Improvement Scheme		
Component: Environmental Impact Statement		
Title: Link R Plan & Profile		
Designed: GMI-H	File Name: G:\BATT\Infrastructure\Highways\32102600 Dunkettle Interchange Cork\Fig 14 - CAD.MX	Drawing No: 32102600\EIS\Figure 2.5.18
Drewn: NJS	Original scale: As Shown @ A1	
Checked: AMG	Date: JULY 12	

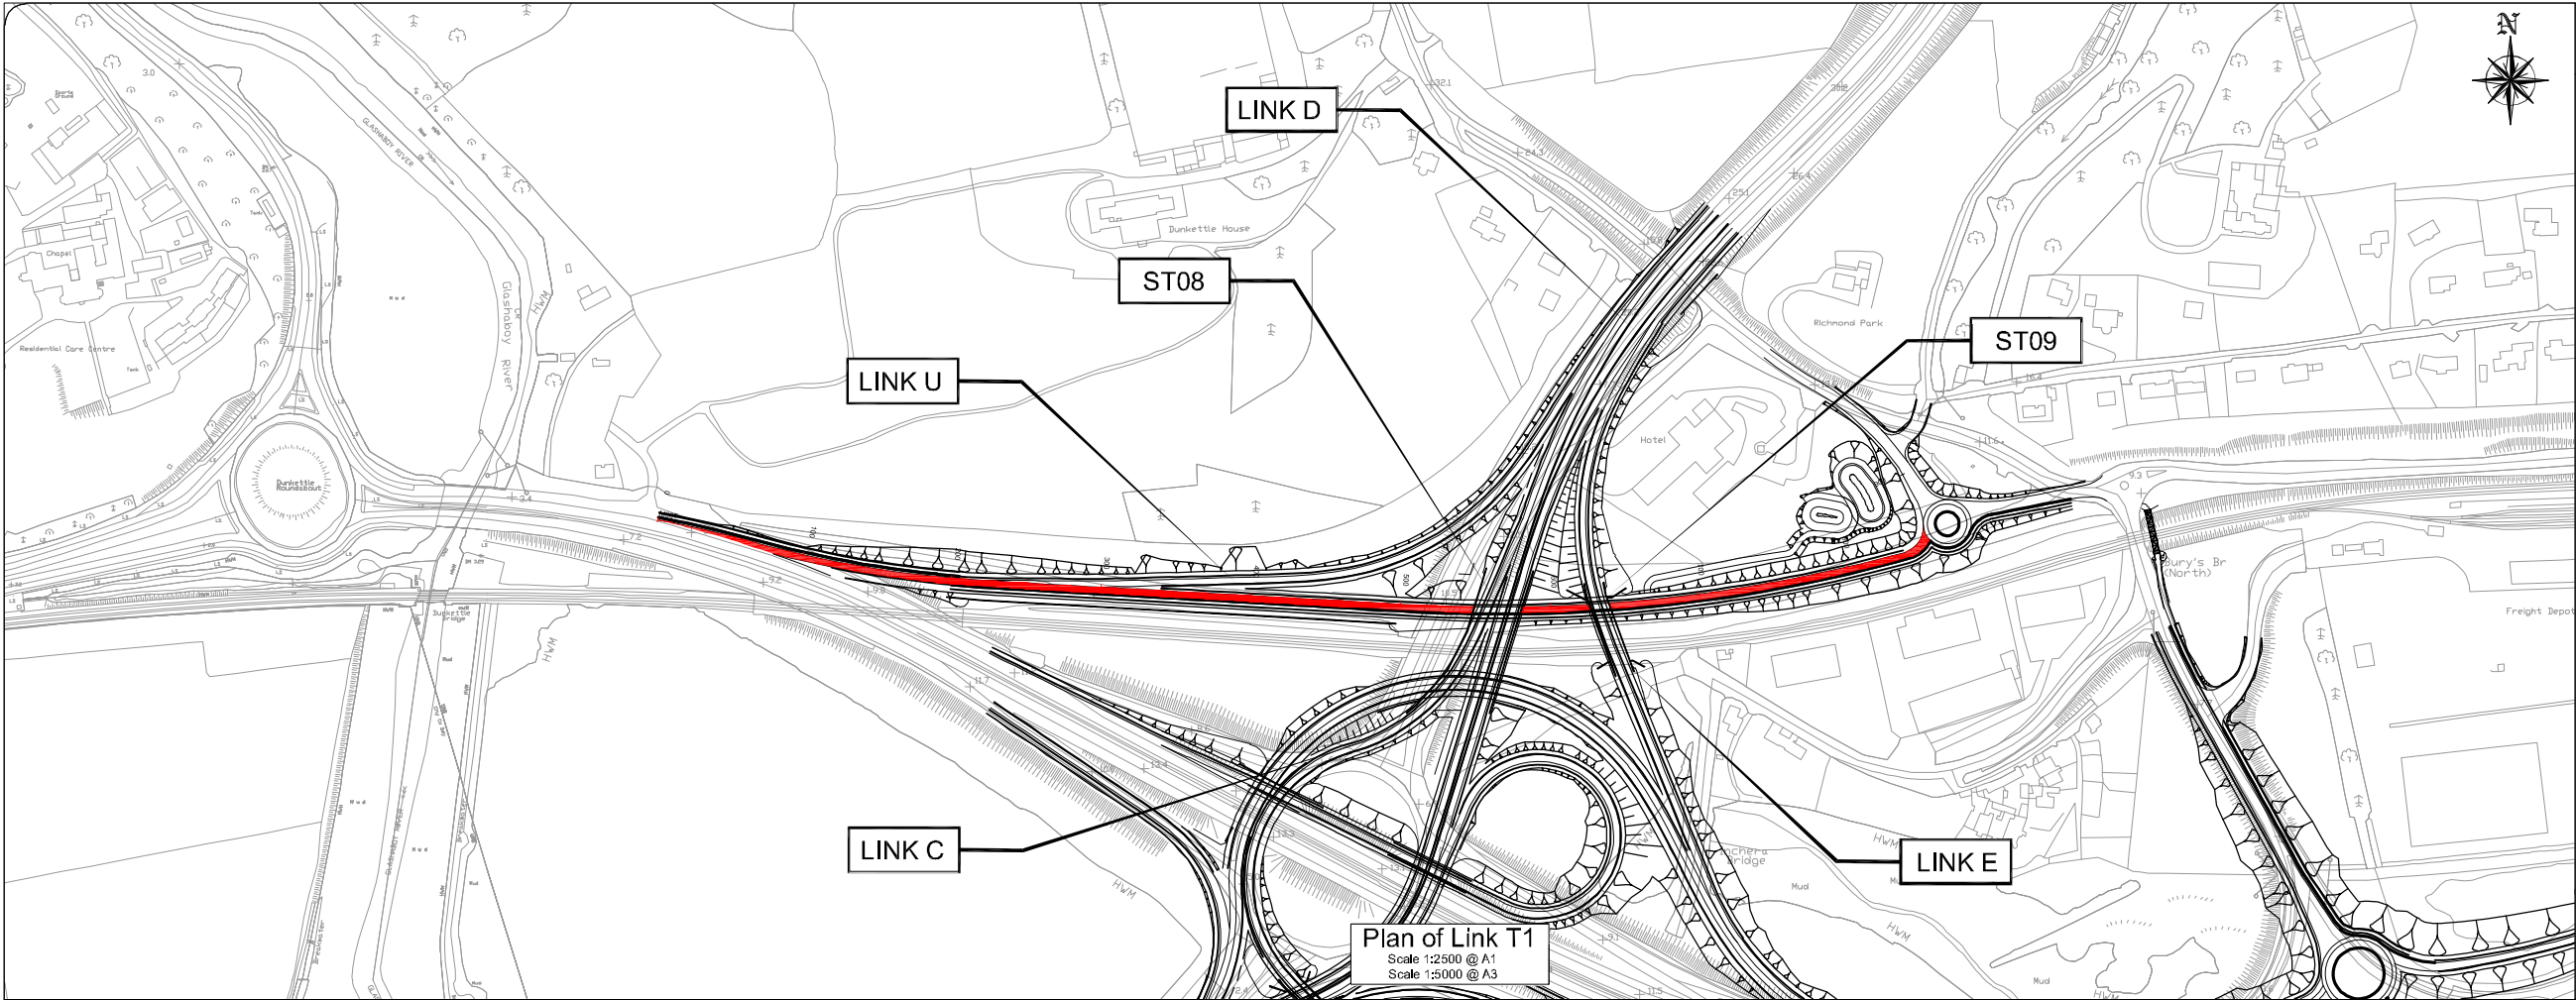

Plan of Link T1
Scale 1:2500 @ A1
Scale 1:5000 @ A3

Profile of Link T1
Scale 1:2500 H, 1:250 V @ A1
Scale 1:5000 H, 1:500 V @ A3



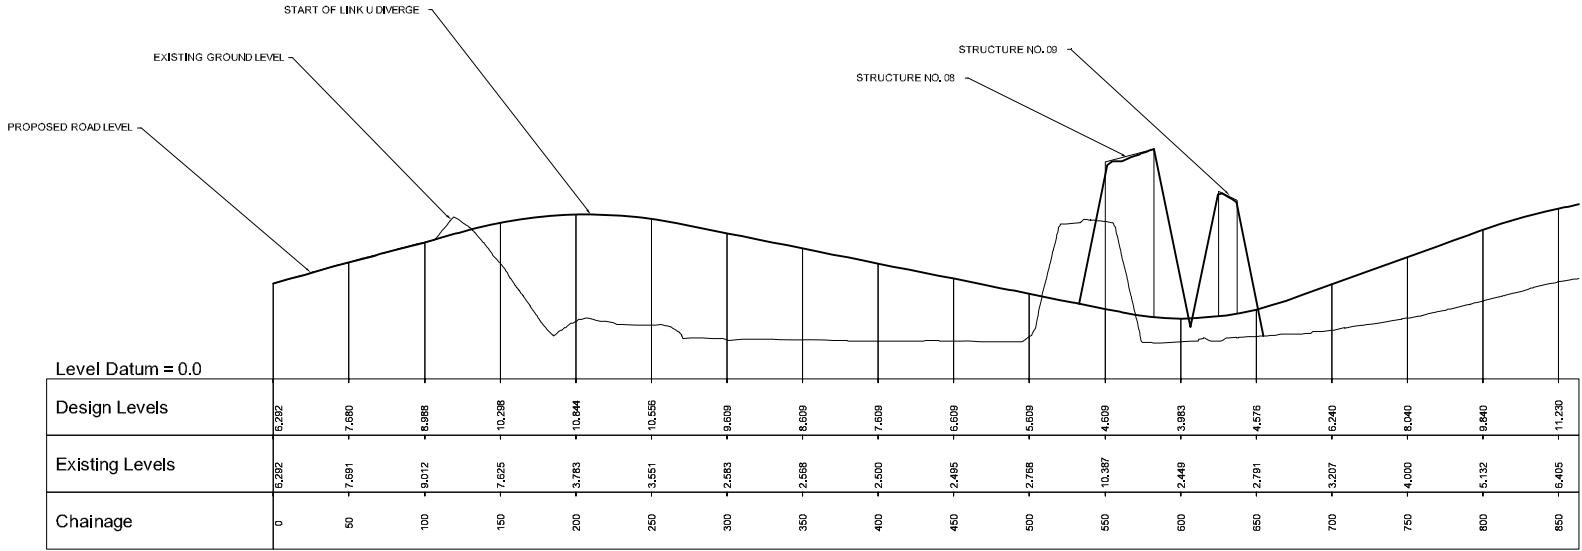


- Legend:
- Link Road T1
 - LINK A Link Road Reference
 - ST06 Structure Reference



Rev	By	Date	Description
0	NJS	JULY 12	FIRST ISSUE

Project: Dunkettle Interchange Improvement Scheme		
Component: Environmental Impact Statement		
Title: Link T1 Plan & Profile		
Designed: GMIH	File Name: G:\BATT\Infrastructure\Highways\32102600 Dunkettle Interchange Cork\Fig 14 - CAD.MX	Drawing No: 32102600\EIS\Figure 2.5.19
Drewn: NJS	Original scale: As Shown @ A1	
Checked: AMG	Date: JULY 12	

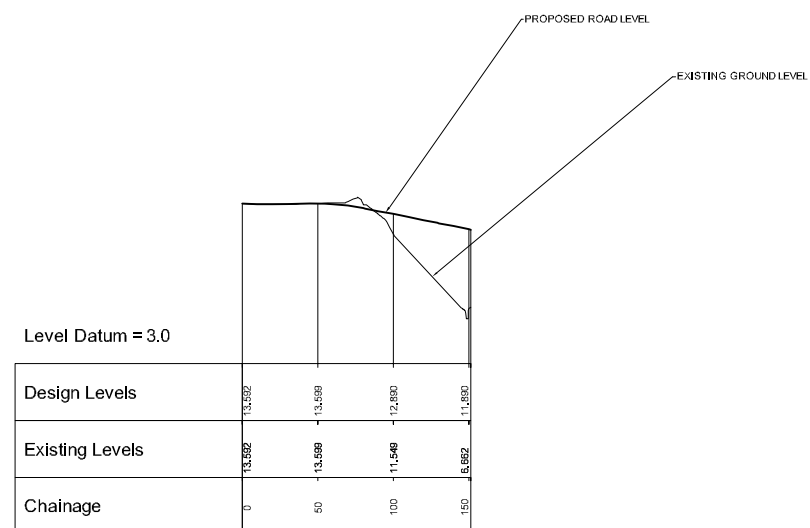 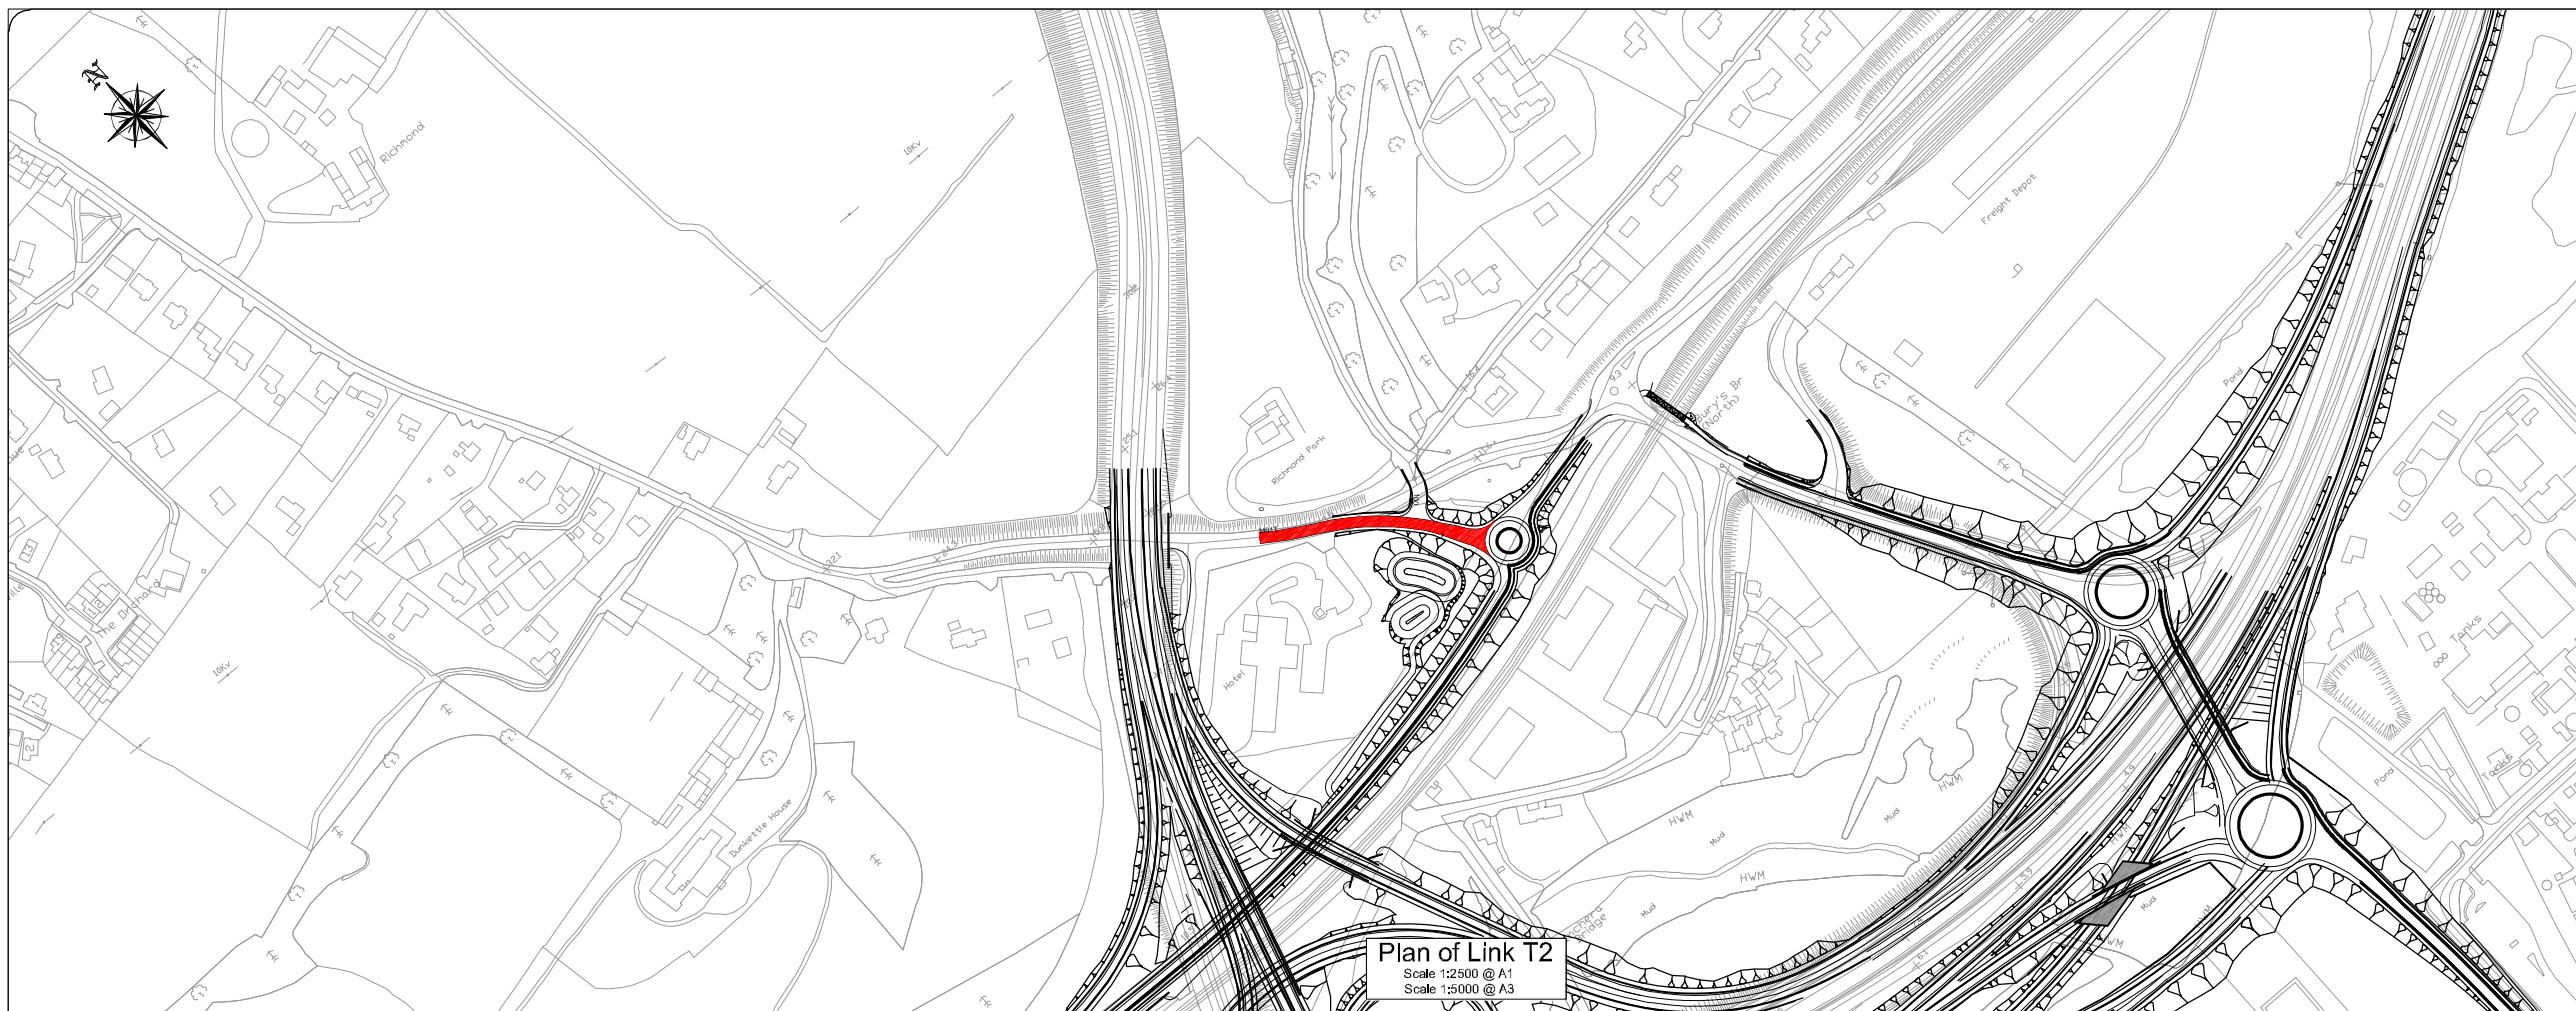

Drawing Number

32102600\EIS\Figure 2.5.20

Legend:

Diagram illustrating a structure reference:

- A red rectangular block labeled "LINK A" is positioned above a white rectangular block labeled "ST06".
- The "LINK A" block is connected to the "ST06" block by a vertical line.

© Ordnance Survey Ireland. All rights reserved. Licence number Cork County Council CCMA 2010/06



Cork County Council
Carrigrohane Road,
County Hall,
Cork, Ireland
Tel + 353 21 4276891
Fax + 353 21 4276321
www.corkcc.ie




Cork City Council
City Hall
Anglesea Street,
Cork, Ireland
Tel + 353 21 4924000
Fax + 353 21 4314238
www.corkcity.ie




Rev	By	Date	Description
0	NJS	JULY 12	FIRST ISSUE

Project:		Dunkettle Interchange Improvement Scheme	
Component:		Environmental Impact Statement	
Title: Link T2 Plan & Profile			
Designed:	GMIH	File Name:	G:\BARTTE\Infrastructure\Highways\32102000 Dunkettle Interchange Cookfile 14 - CAD.MX
Drawn:	NUS	Original scales:	As Shown @ A1
Checked:	AMG	Date:	JULY 12
			Drawing No. 32102600 EIS/Figure 23.20

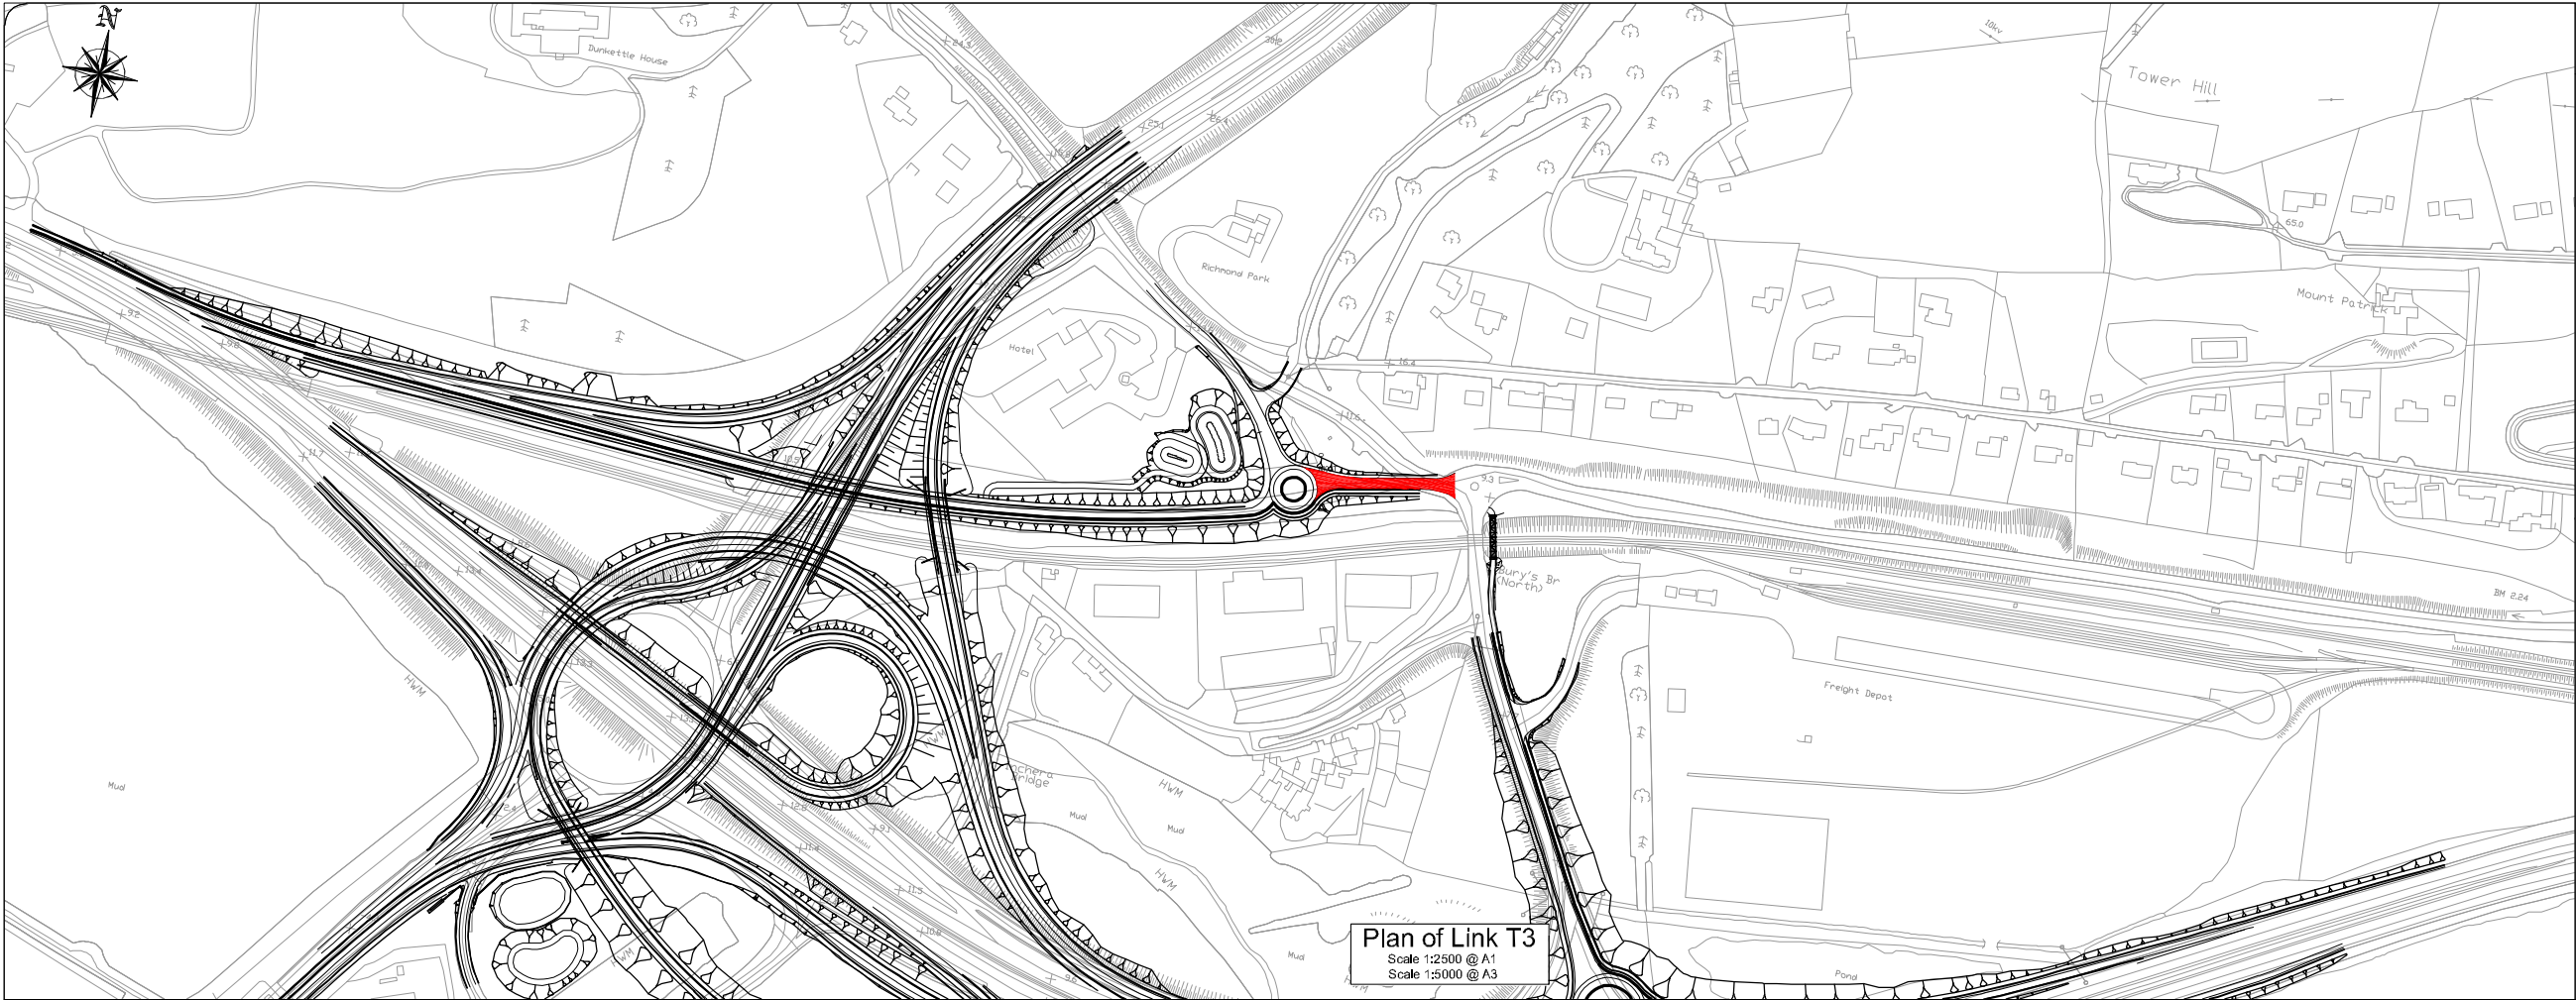

Plan of Link T3
Scale 1:2500 @ A1
Scale 1:5000 @ A3

Profile of Link T3
Scale 1:2500 H, 1:250 V @ A1
Scale 1:5000 H, 1:500 V @ A3

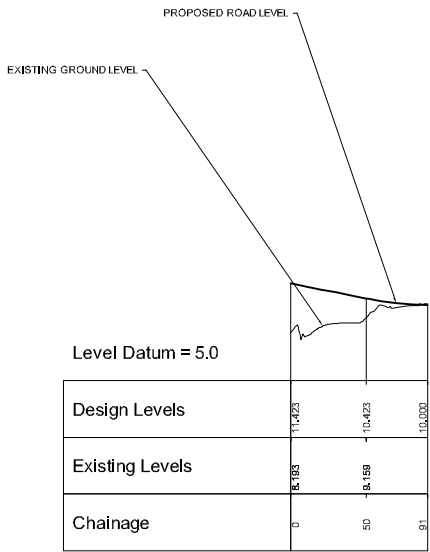

Drawing Number
32102600\EIS\Figure 2.5.21


- Legend:
- Link Road T3
 - LINK A Link Road Reference
 - ST06 Structure Reference

© Ordnance Survey Ireland. All rights reserved. Licence number Cork County Council CCMA 201006




Rev	By	Date	Description
0	NJS	JULY 12	FIRST ISSUE

Project: Dunkettle Interchange Improvement Scheme		
Component: Environmental Impact Statement		
Title: Link T3 Plan & Profile		
Designed: GMI-H	File Name: G:\BATTRE\Infrastructure\Highways\32102600 Dunkettle Interchange Cork\Fig 14 - CAD.MX	Drawing No: 32102600\EIS\Figure 2.5.21
Drawn: NJS	Original scale: As Shown @ A1	
Checked: AMG	Date: JULY 12	

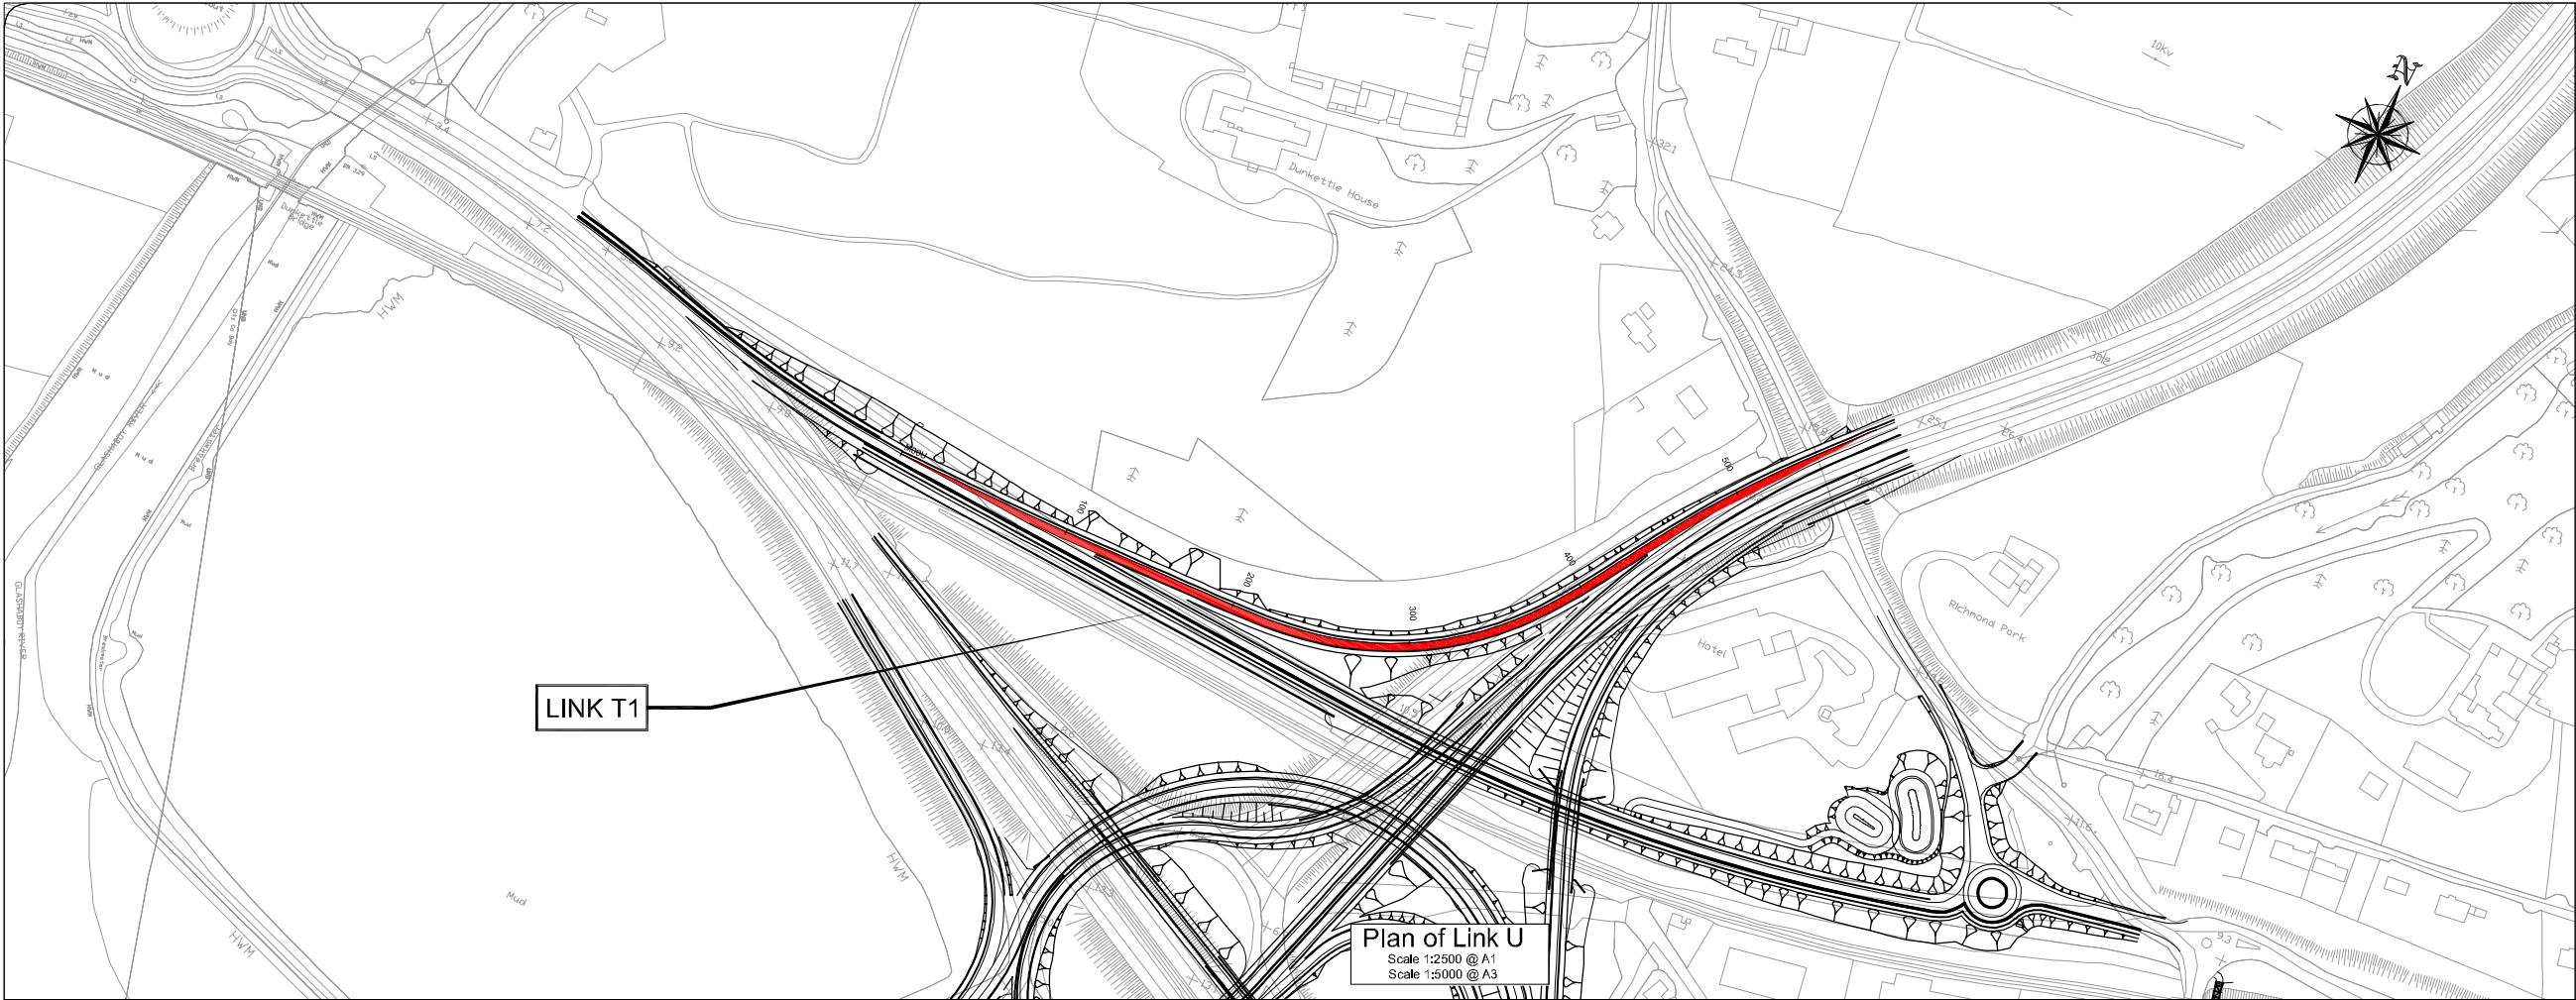

Plan of Link U
Scale 1:2500 @ A1
Scale 1:5000 @ A3

Profile of Link U
Scale 1:2500 H, 1:250 V @ A1
Scale 1:5000 H, 1:500 V @ A3

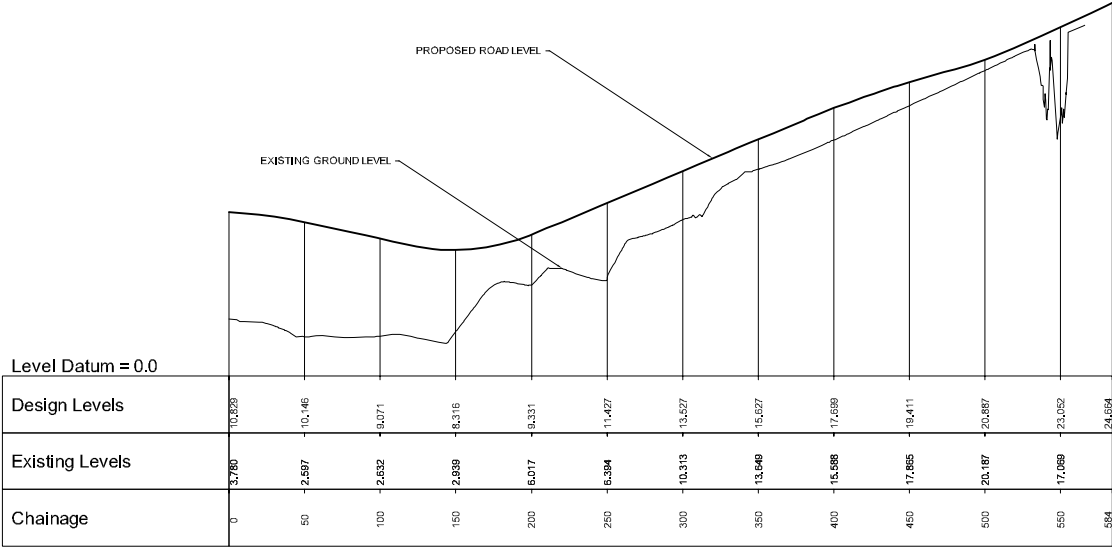

Drawing Number
32102600\EIS\Figure 2.5.22

- Legend:
- Link Road U
 - LINK A Link Road Reference
 - ST06 Structure Reference

© Ordnance Survey Ireland. All rights reserved. Licence number Cork County Council CCMA 201006





Rev	By	Date	Description
0	NJS	JULY 12	FIRST ISSUE

Project: Dunkettle Interchange Improvement Scheme		
Component: Environmental Impact Statement		
Title: Link U Plan & Profile		
Designed: GMI-H	File Name: G:\BATH\Infrastructure\Highways\32102600 Dunkettle Interchange Cork\Fig 14 - CAD.MX	Drawing No: 32102600\EIS\Figure 2.5.22
Drawn: NJS	Original scale: As Shown @ A1	
Checked: AMG	Date: JULY 12	

Notes:

1. All dimensions are in millimetres unless noted otherwise
2. All levels and chainage in metres. All levels refer to Malin Head Datum.

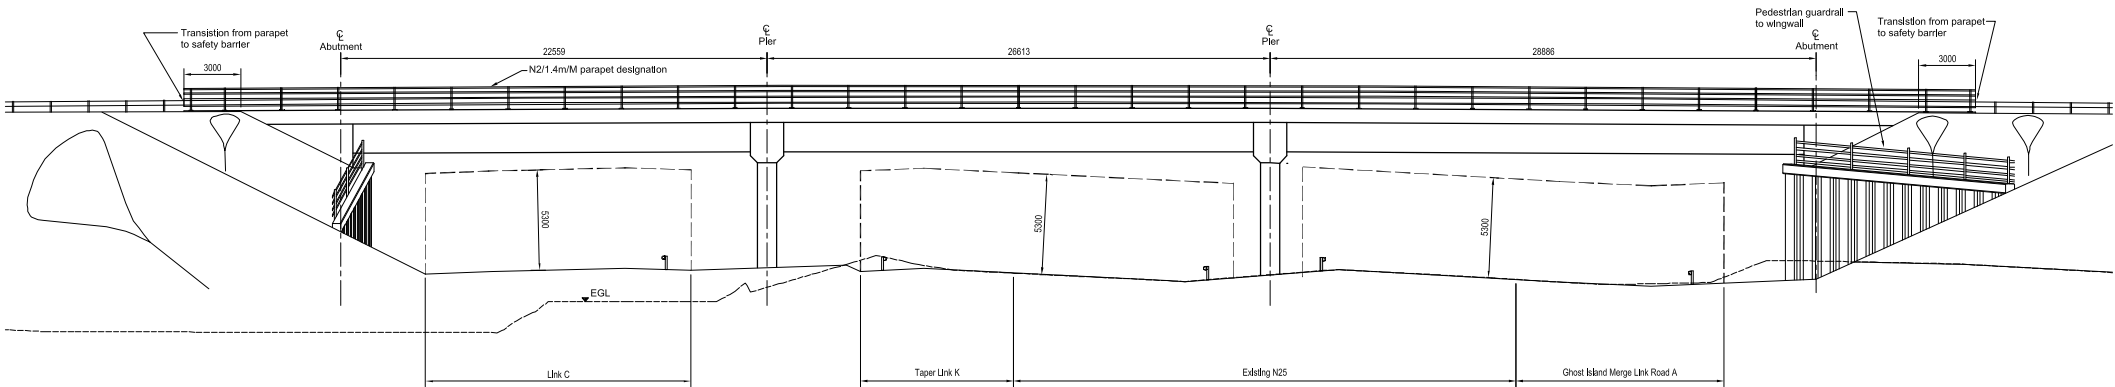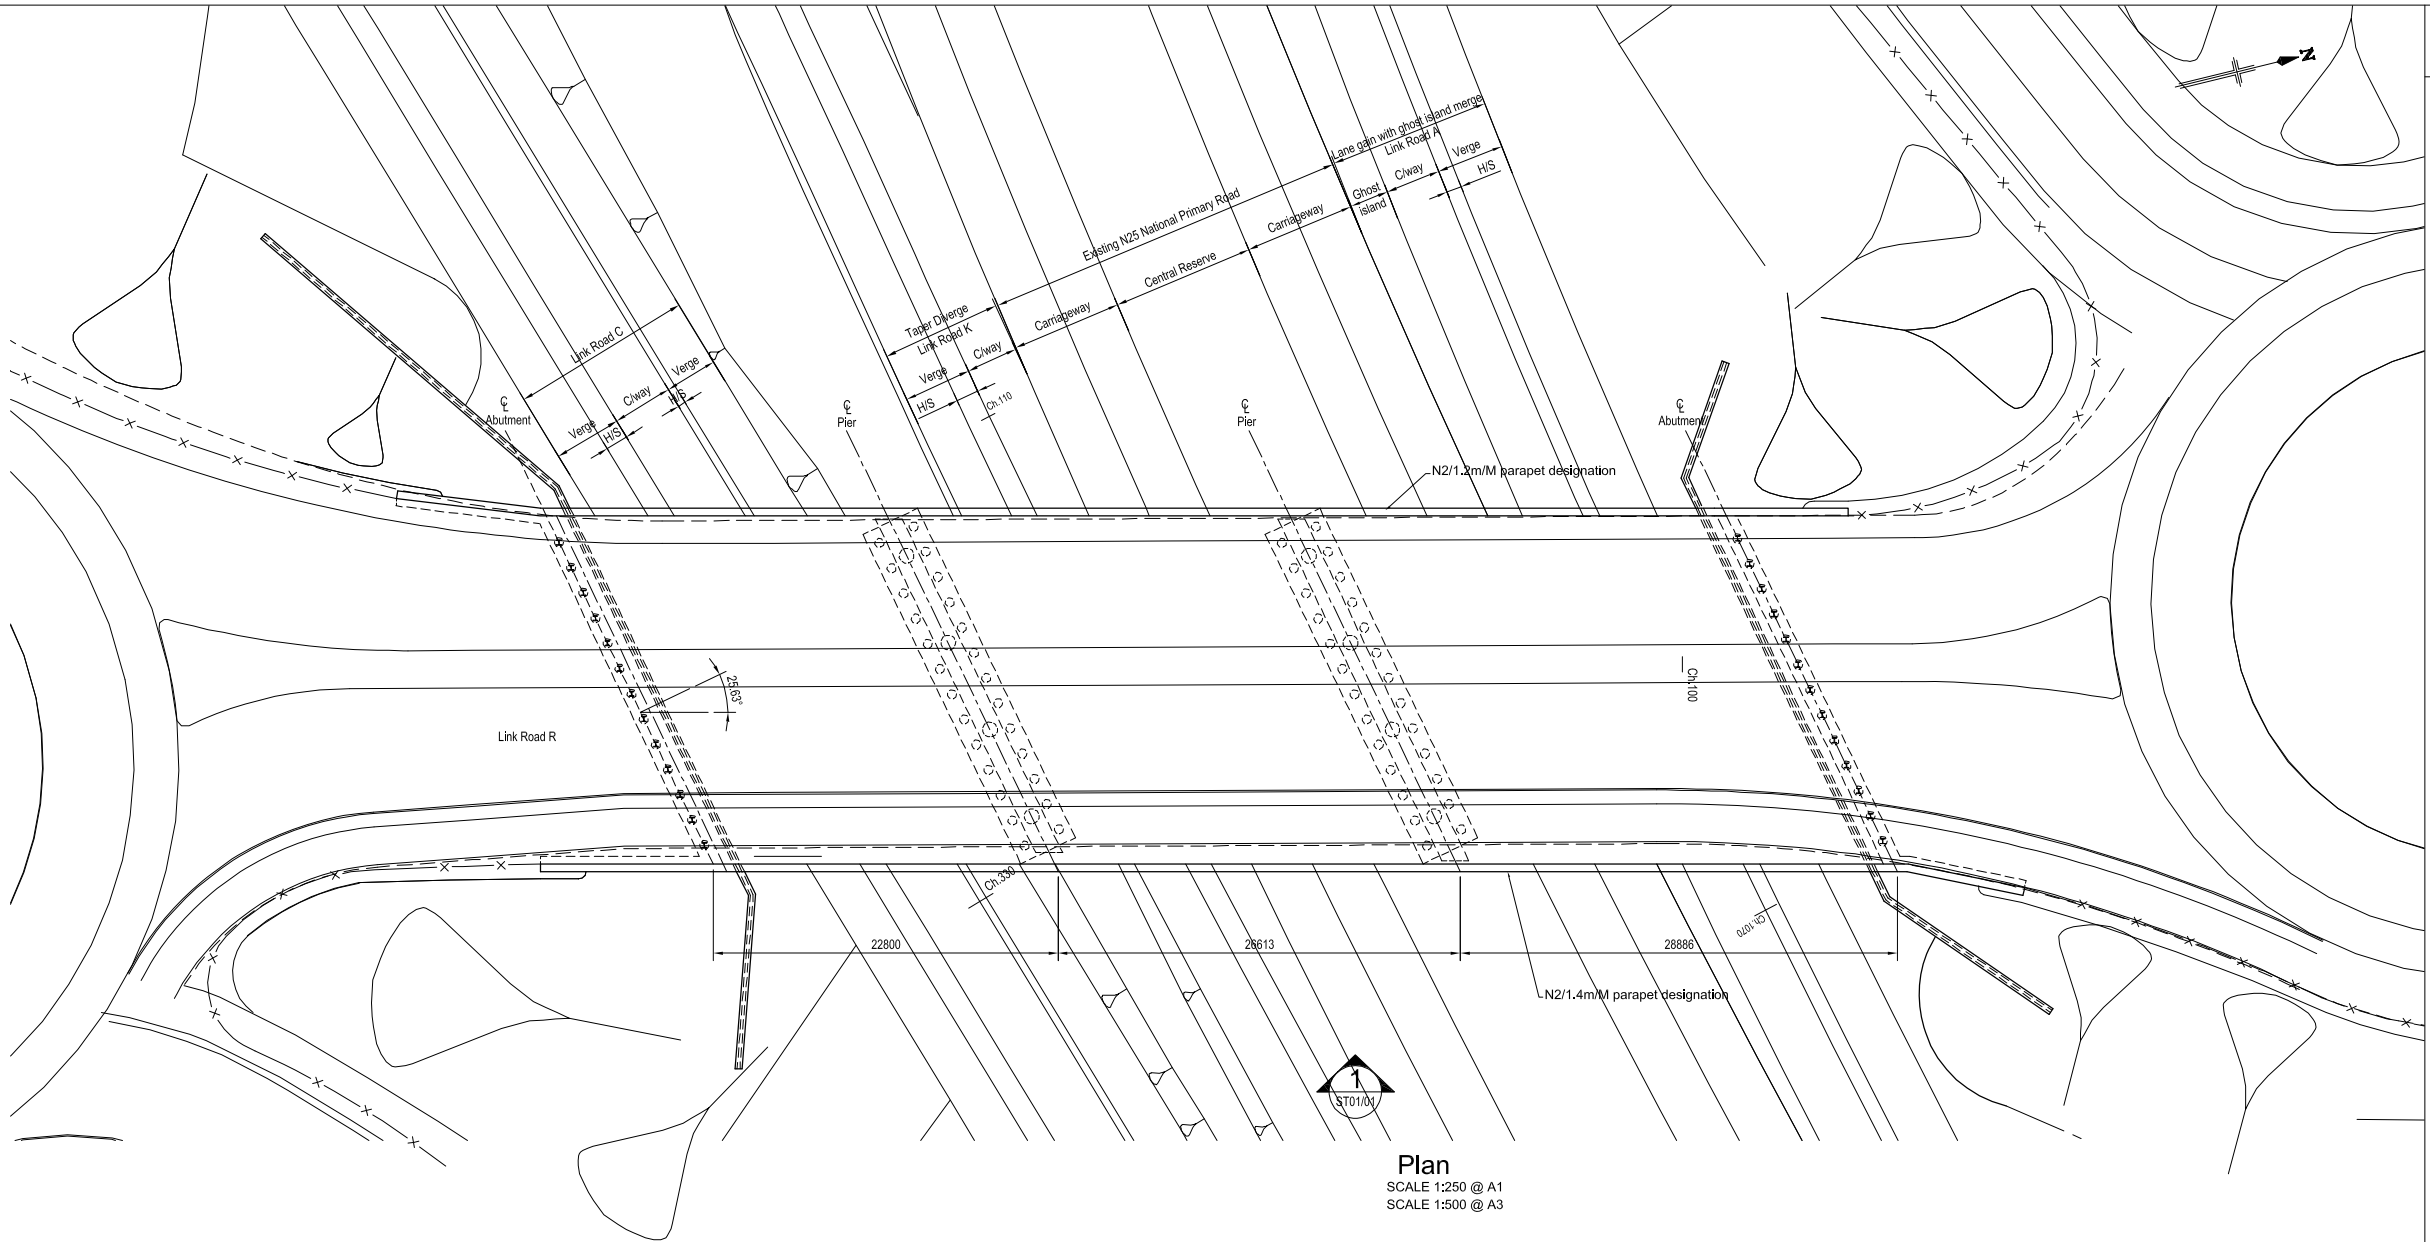

© Ordnance Survey Ireland. All rights reserved. Licence number Cork County Council CCMA 201006



Cork County Council
Carrigrohane Road,
County Hall
Cork, Ireland
Tel + 353 21 4276891
Fax + 353 21 4276321
www.corkcoco.ie



Cork City Council
City Hall
Anglesea Street,
Cork, Ireland
Tel + 353 21 4924000
Fax + 353 21 4314238
www.corkcity.ie




Rev	By	Date	Description
0	GMH	JULY 12	FIRST ISSUE


Project:		Dunkettle Interchange Improvement Scheme	
Component:		Environmental Impact Statement	
Title:		ST01 N25 Overbridge General Arrangement	
Designed: GMH	File Name:	G:\BATE\Infrastructure\Highways\32102600 Dunkettle Interchange Civil File 14 - CAD.MK	
Drawn: GMH	Original scale:	As Shown	
Checked: WK	Date:	JULY 2012	
Drawing No:		32102600/EIS/Figure 2.6.1	

Notes:

1. All dimensions are in millimetres unless noted otherwise
2. All levels and chainage in metres. All levels refer to Malin Head Datum.

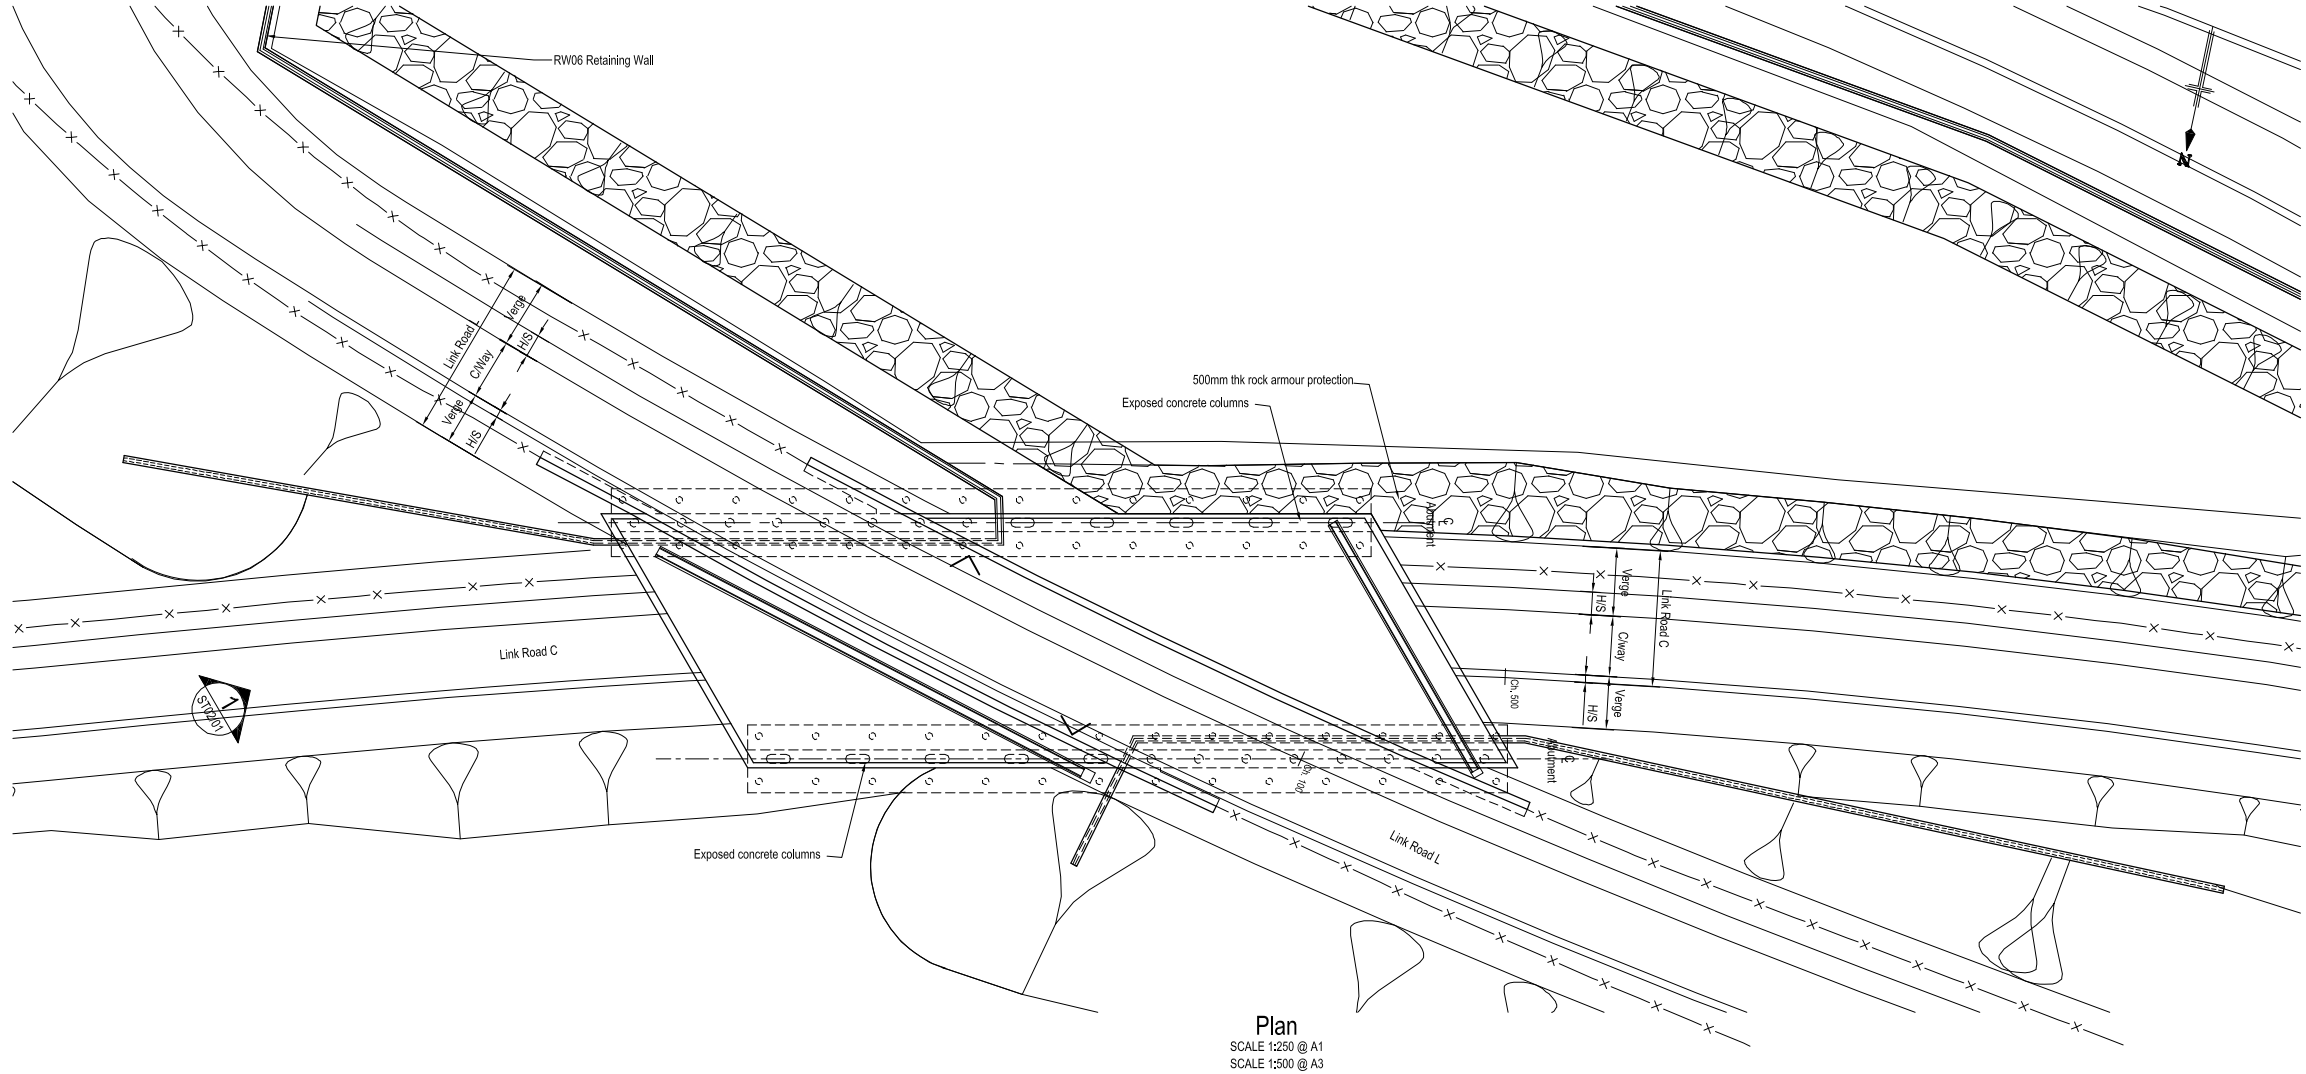

Plan
SCALE 1:250 @ A1
SCALE 1:500 @ A3

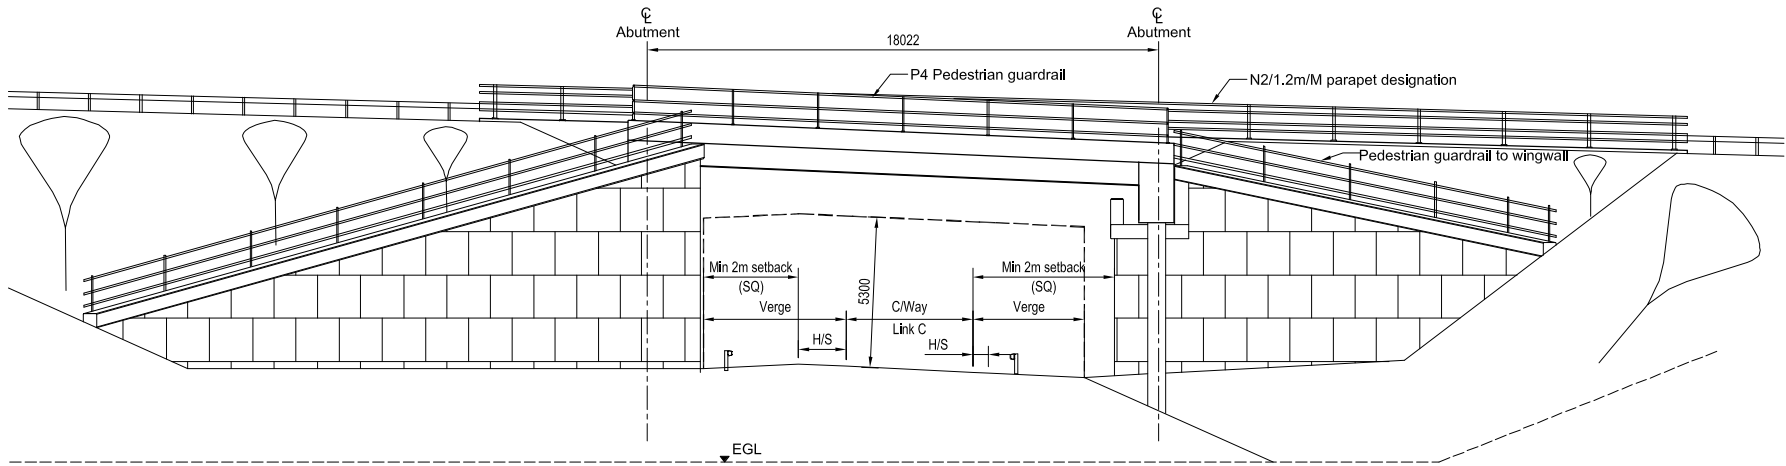

Elevation 1
SCALE 1:150 @ A1
SCALE 1:300 @ A3

© Ordnance Survey Ireland. All rights reserved. Licence number Cork County Council CCMA 201006



Cork County Council
Carrigrohane Road,
County Hall,
Cork, Ireland
Tel + 353 21 4276891
Fax + 353 21 4276321
www.corkcoco.ie



Cork City Council
City Hall,
Anderson Street,
Cork, Ireland
Tel + 353 21 4924000
Fax + 353 21 4314238
www.corkcity.ie





Mention House
Mention Road
Dublin 4
Tel: +353 1 2695666
Fax: +353 1 2695706
www.jacobs.com

Rev	By	Date	Description
0	GMH	JULY 12	FIRST ISSUE

Project:		Dunkettle Interchange Improvement Scheme	
Component:		Environmental Impact Statement	
Title:		ST02 Link L Underbridge General Arrangement	
Designed: GMH	File Name:	G:\BATE\Infrastructure\Highways\02102600 Dunkettle Interchange Civil\14 - CAD\AK	
Drawn: GMH	Original scales:	As Shown	
Checked: WK	Date:	JULY 2012	
Drawing No:		32102600/EIS/Figure 2.6.2	

Notes:

1. All dimensions are in millimetres unless noted otherwise
2. All levels and chainage in metres. All levels refer to Malin Head Datum.

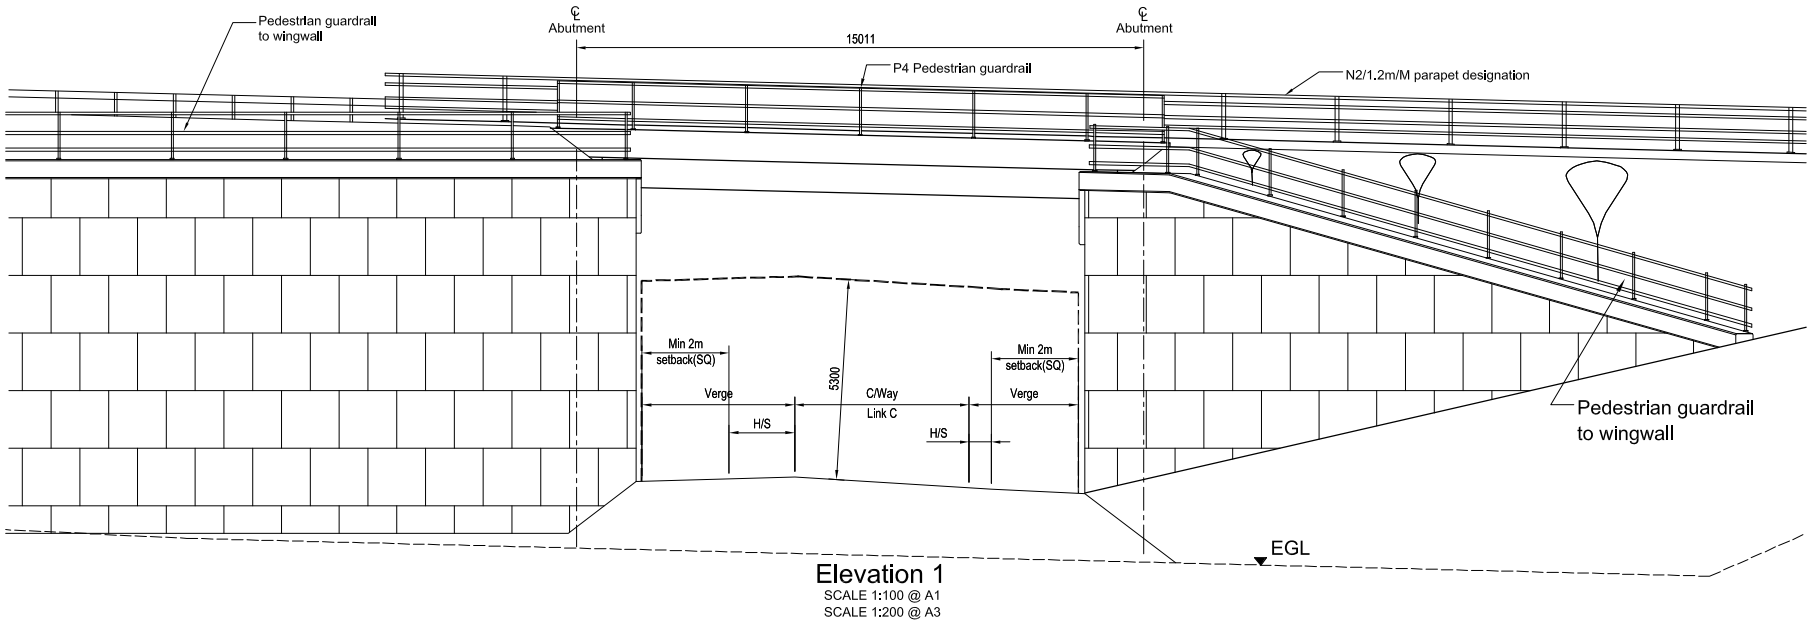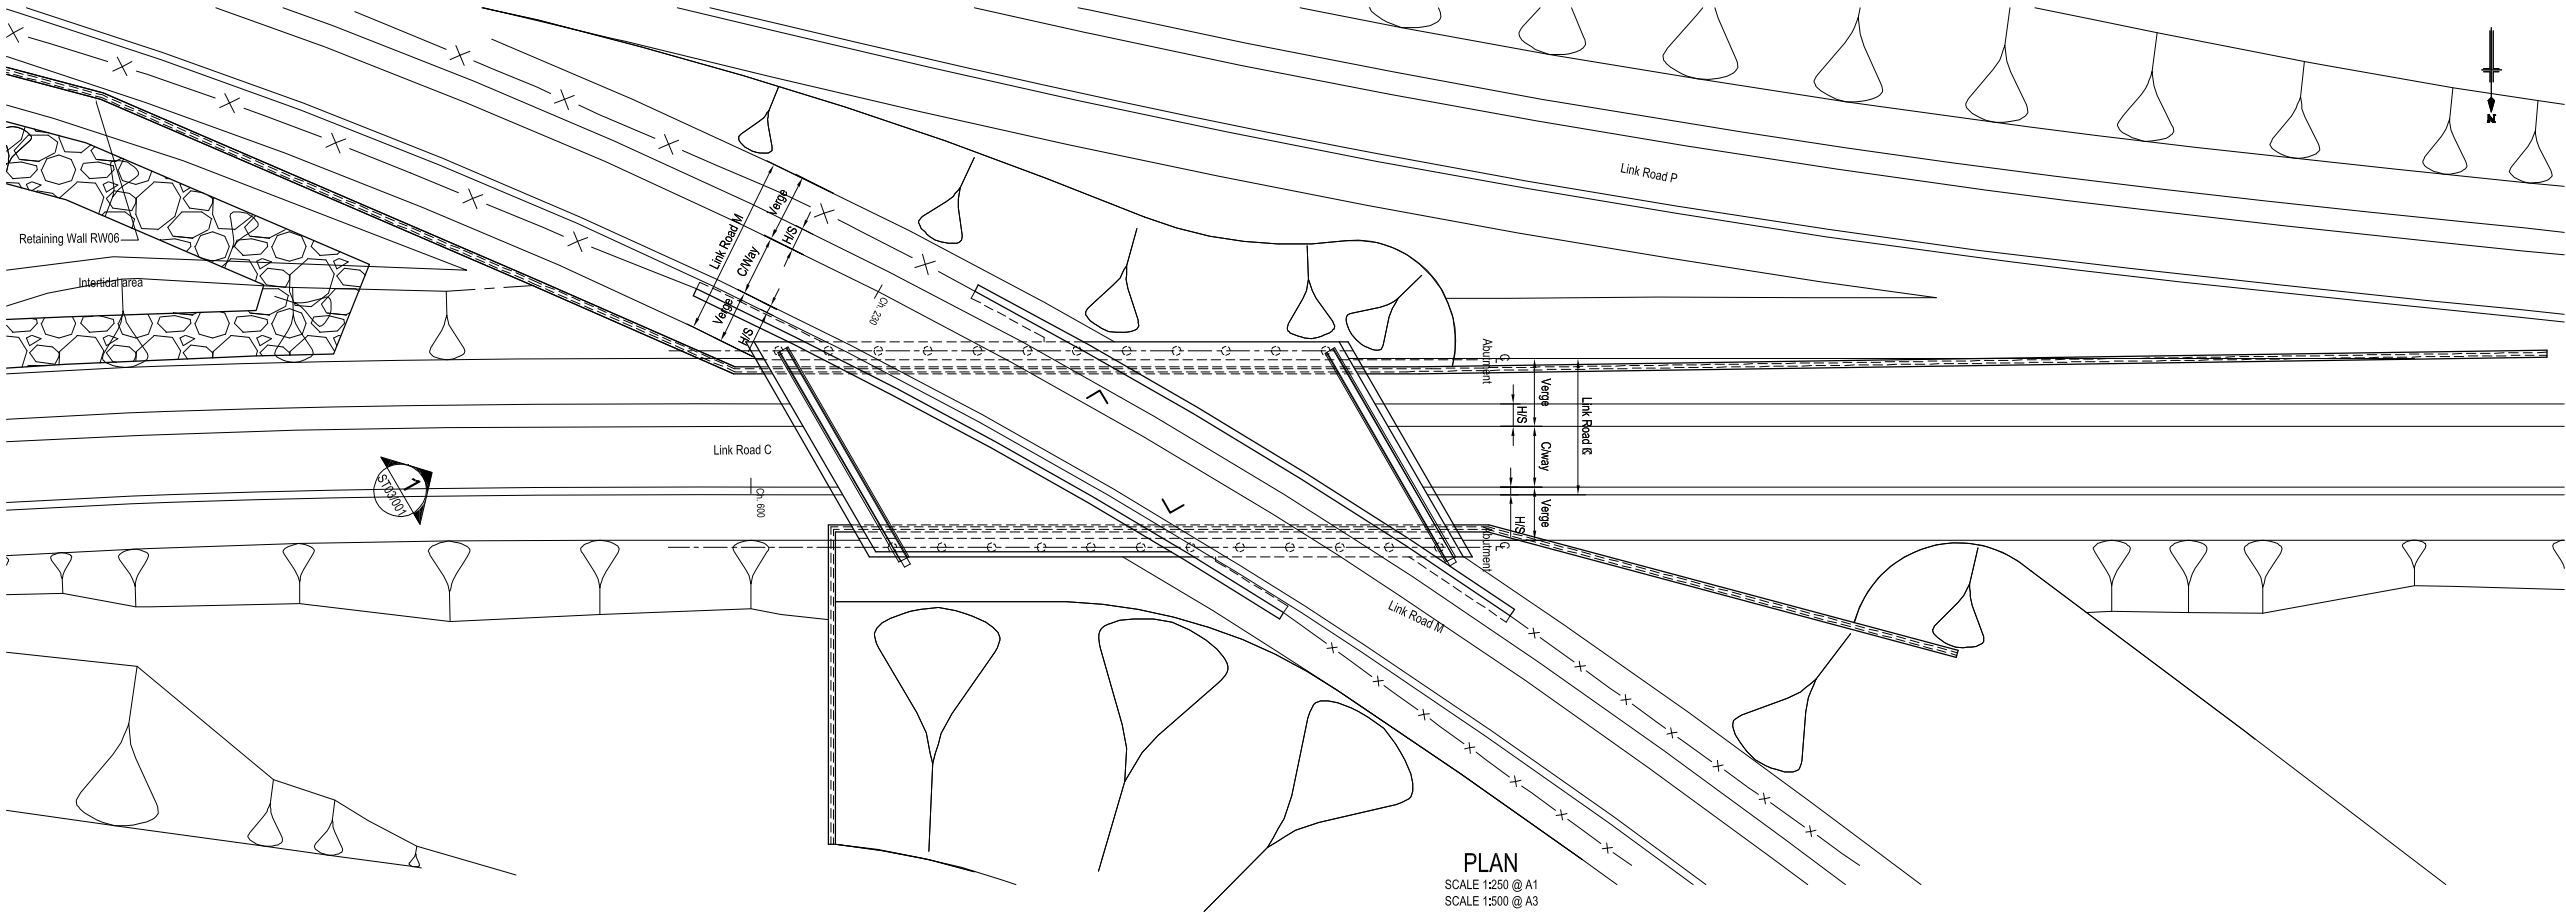

© Ordnance Survey Ireland. All rights reserved. Licence number Cork County Council CCMA 201006



Cork County Council
Carrigrohane Road,
County Hall,
Cork, Ireland
Tel + 353 21 4276891
Fax + 353 21 4276321
www.corkcoco.ie



Cork City Council
City Hall,
Anglesea Street,
Cork, Ireland
Tel + 353 21 4924000
Fax + 353 21 4314238
www.corkcity.ie




Rev	By	Date	Description
0	GMH	JULY 12	FIRST ISSUE


Project:		Dunkettle Interchange Improvement Scheme	
Component:		Environmental Impact Statement	
Title:		ST03 Link M Underbridge General Arrangement	
Designed: GMH	File Name: G:\BARTIE\Infrastructure\Highways\02102600 Dunkettle Interchange Civil\14 - CAD MK	Drawing No:	
Drawn: GMH	Original scales: As Shown	32102600/EIS/Figure 2.6.3	
Checked: WK	Date: 02.04.12		

Notes:

1. All dimensions are in millimetres unless noted otherwise
2. All levels and chainage in metres. All levels refer to Malin Head Datum.

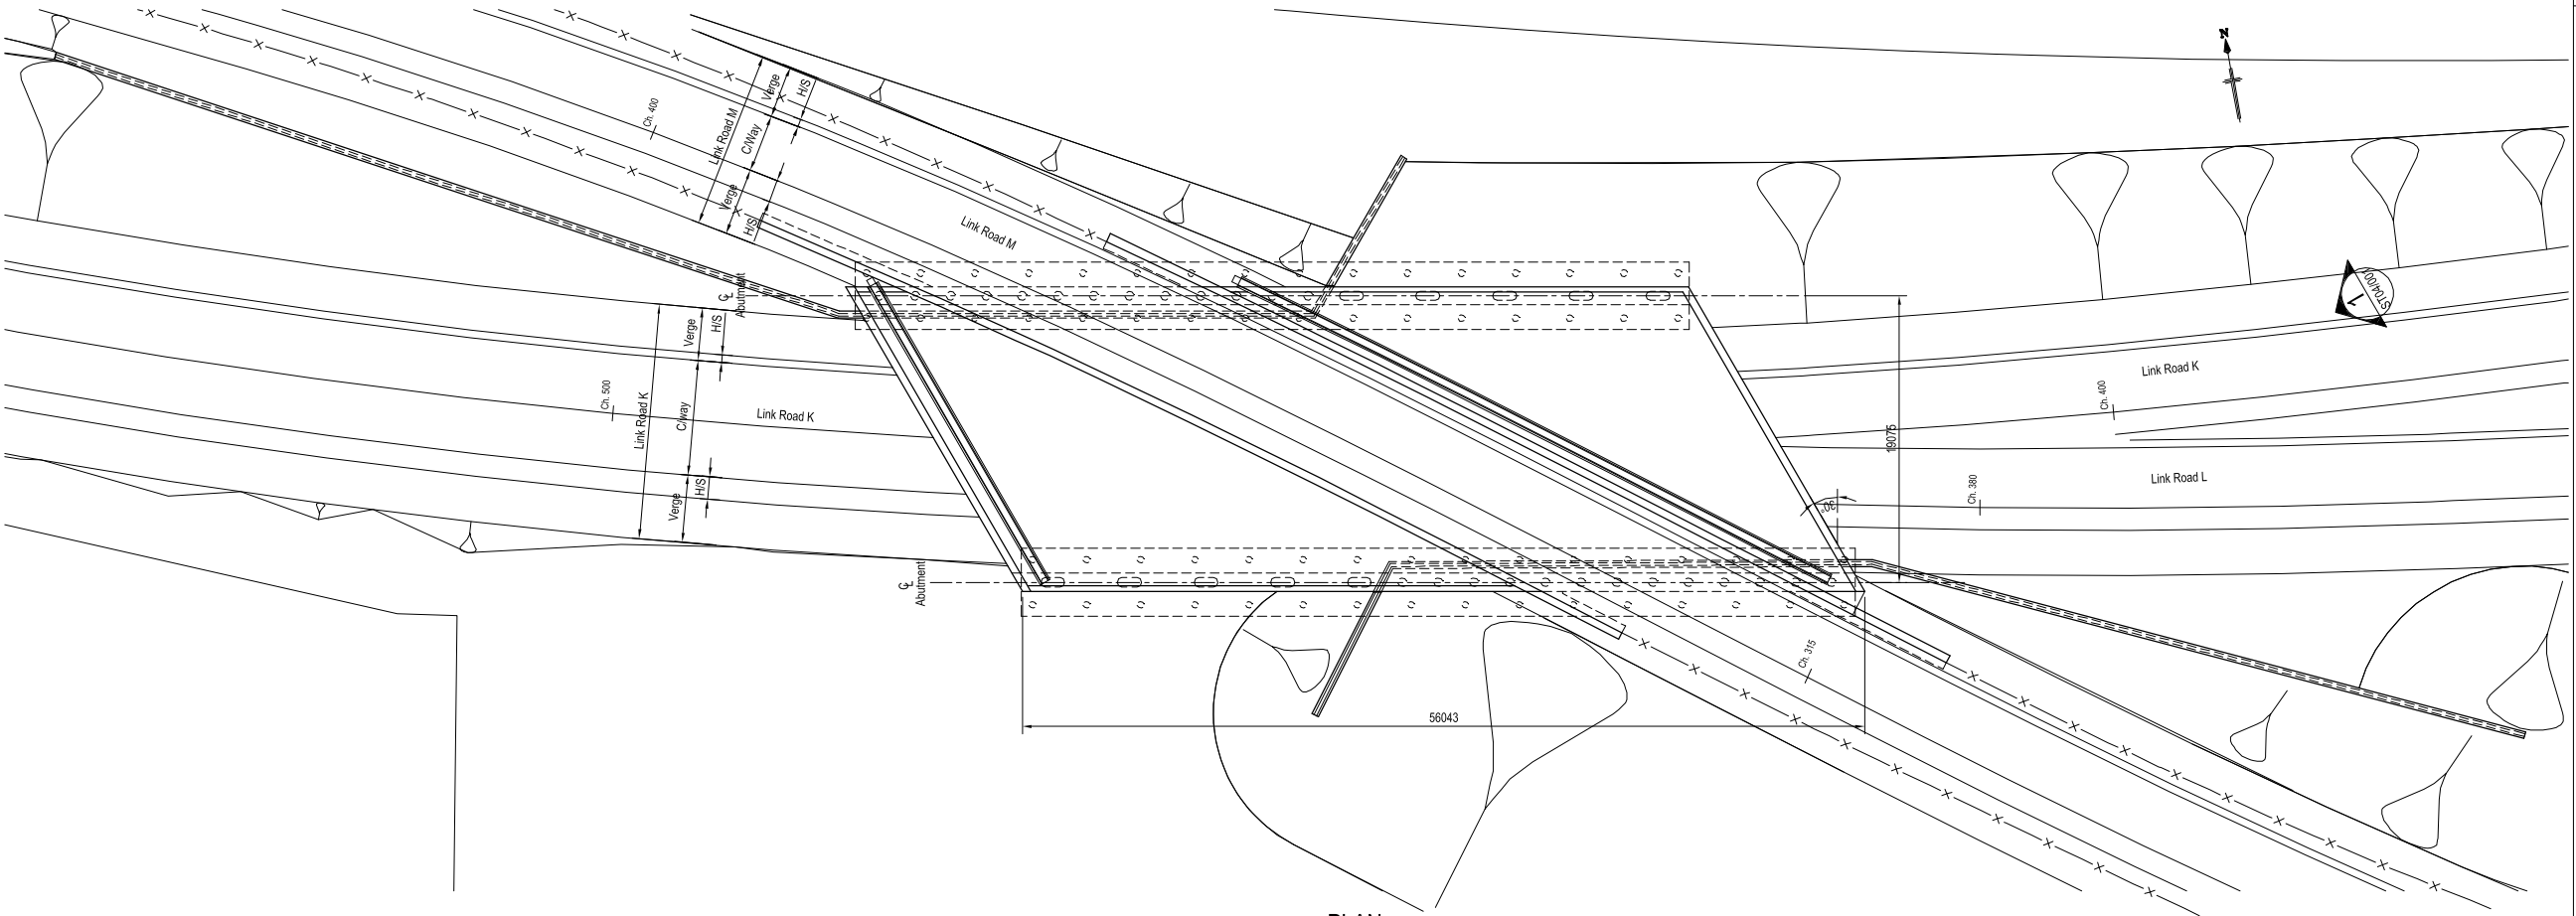

PLAN
SCALE 1:250 @ A1
SCALE 1:500 @ A3

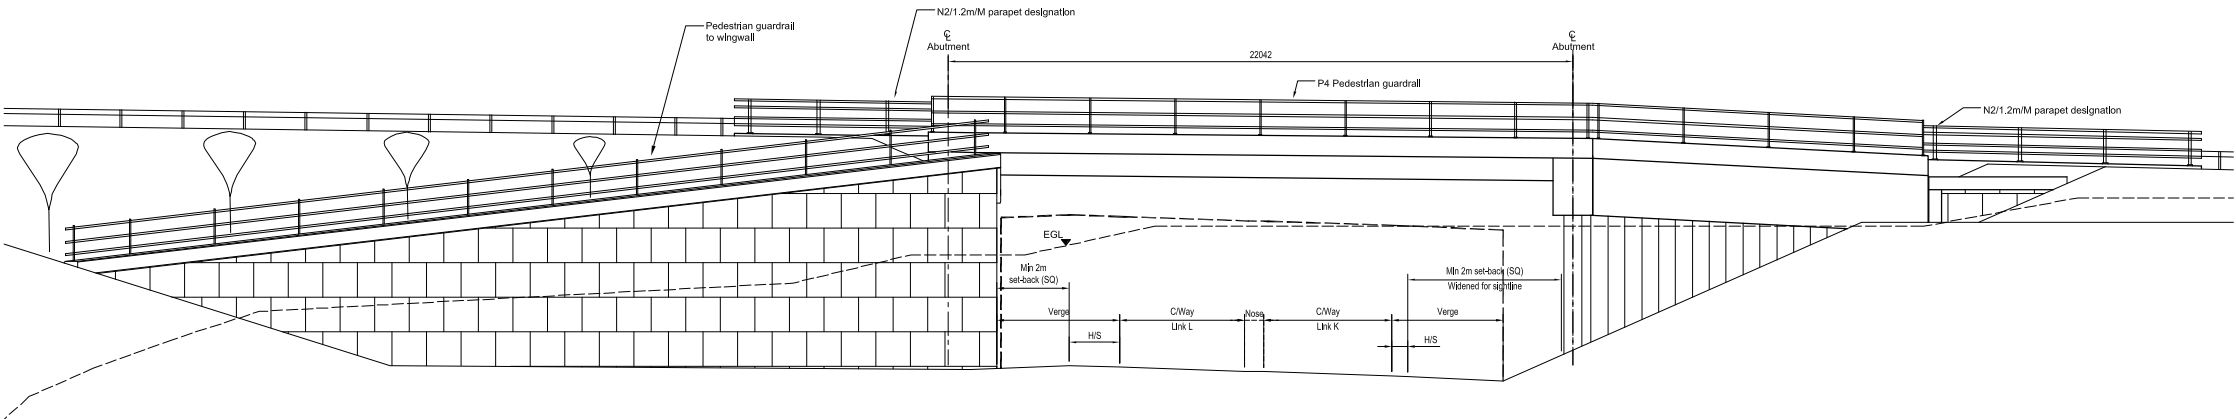


Elevation 1
SCALE 1:150 @ A1
SCALE 1:300 @ A3


Rev	By	Date	Description
0	GMH	JULY 12	FIRST ISSUE

Project: Dunkettle Interchange Improvement Scheme		
Component: Environmental Impact Statement		
Title: ST04 Link M Underbridge General Arrangement		
Designed: GMH	File Name: G:\BARTER\Infrastructure\Highways\32102600 Dunkettle Interchange Coll\Fig 14 - CAD MK	Drawing No:
Drawn: GMH	Original scales: As Shown	32102600/EIS/Figure 2.6.4
Checked: WK	Date: JULY 2012	

- Notes:
1. All dimensions are in millimetres unless noted otherwise
 2. All levels and chainage in metres. All levels refer to Malin Head Datum.

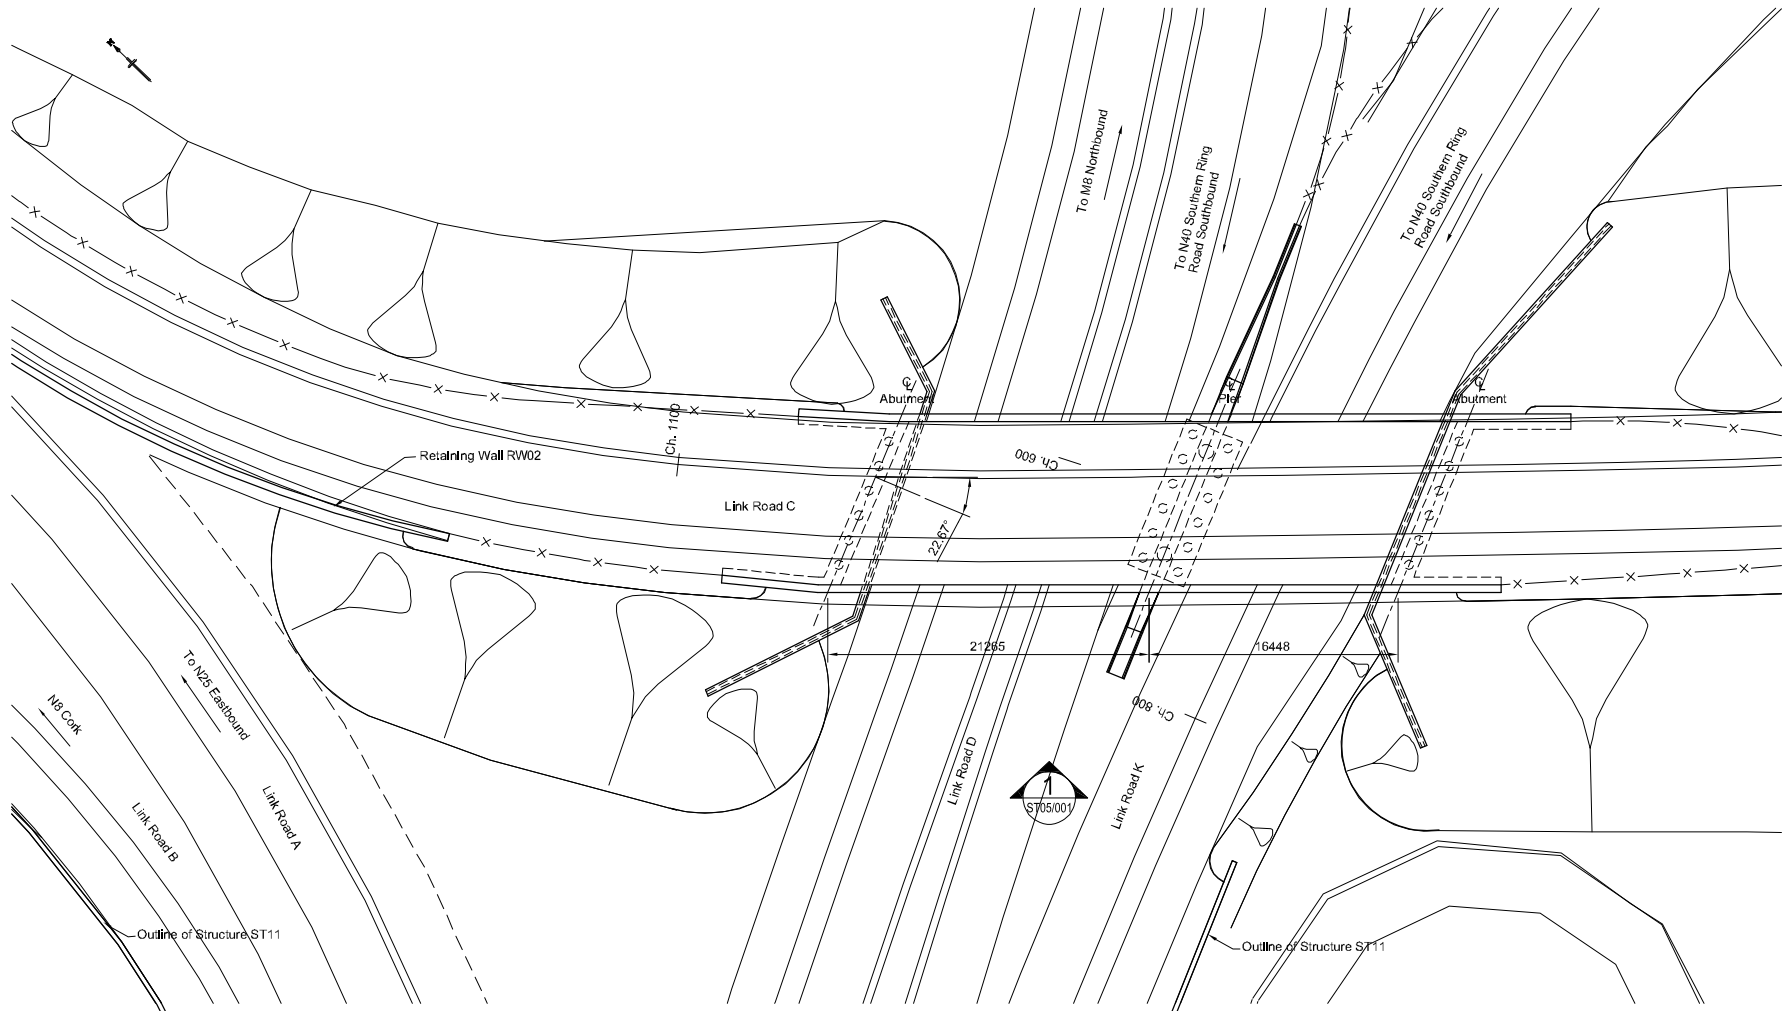

Plan
SCALE 1:250 @ A1
SCALE 1:500 @ A3

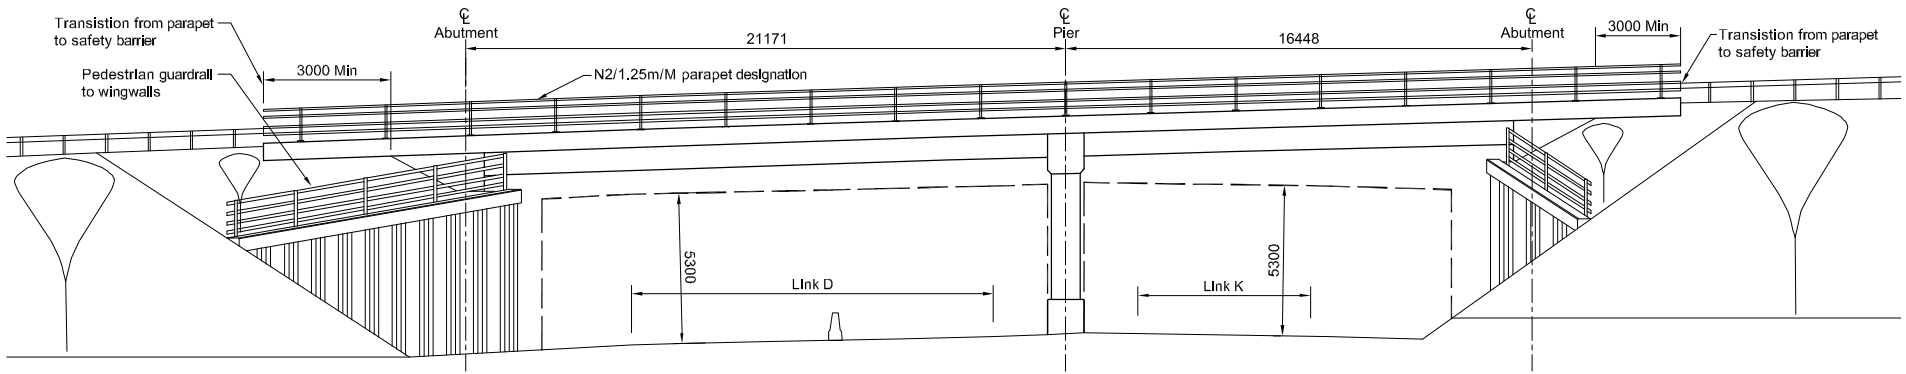

Elevation 1
SCALE 1:150 @ A1
SCALE 1:300 @ A3

© Ordnance Survey Ireland. All rights reserved. Licence number Cork County Council CCMA 201606


Rev	By	Date	Description
0	GMH	JULY 12	FIRST ISSUE

Project: Dunkettle Interchange Improvement Scheme			
Component: Environmental Impact Statement			
Title: ST05 Link C Underbridge General Arrangement			
Designed: GMH	File Name: G:\BARTER\Infrastructure\Highways\32102600 Dunkettle Interchange Coll\Fig 14 - CAD.MX	Drawing No:	
Drawn: GMH	Original scales: As Shown	32102600/EIS/Figure 2.6.5	
Checked:	Date: July 2012		


Notes:

1. All dimensions are in millimetres unless noted otherwise

2. All levels and chainage in metres. All levels refer to Malin Head Datum.

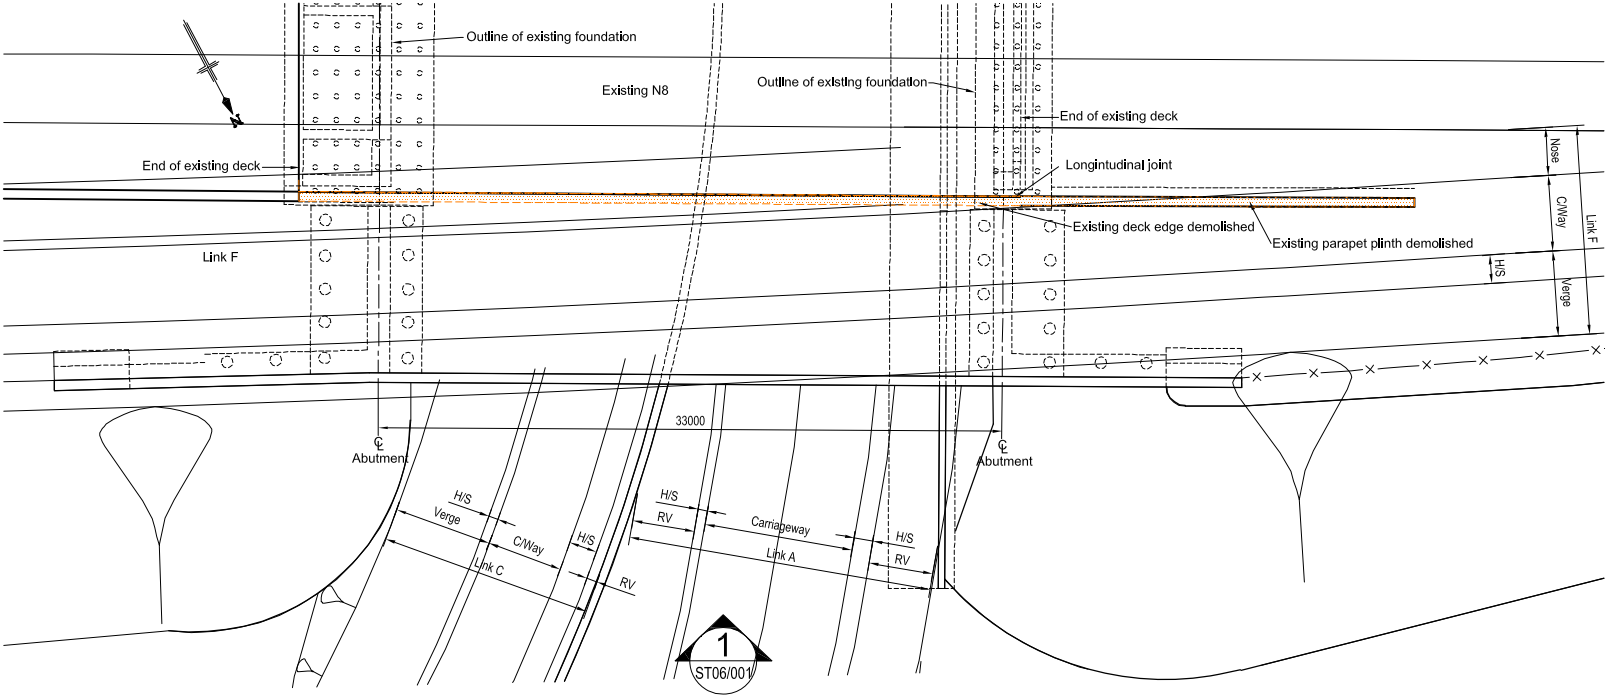

PLAN
SCALE 1:200 @ A1
SCALE 1:400 @ A3

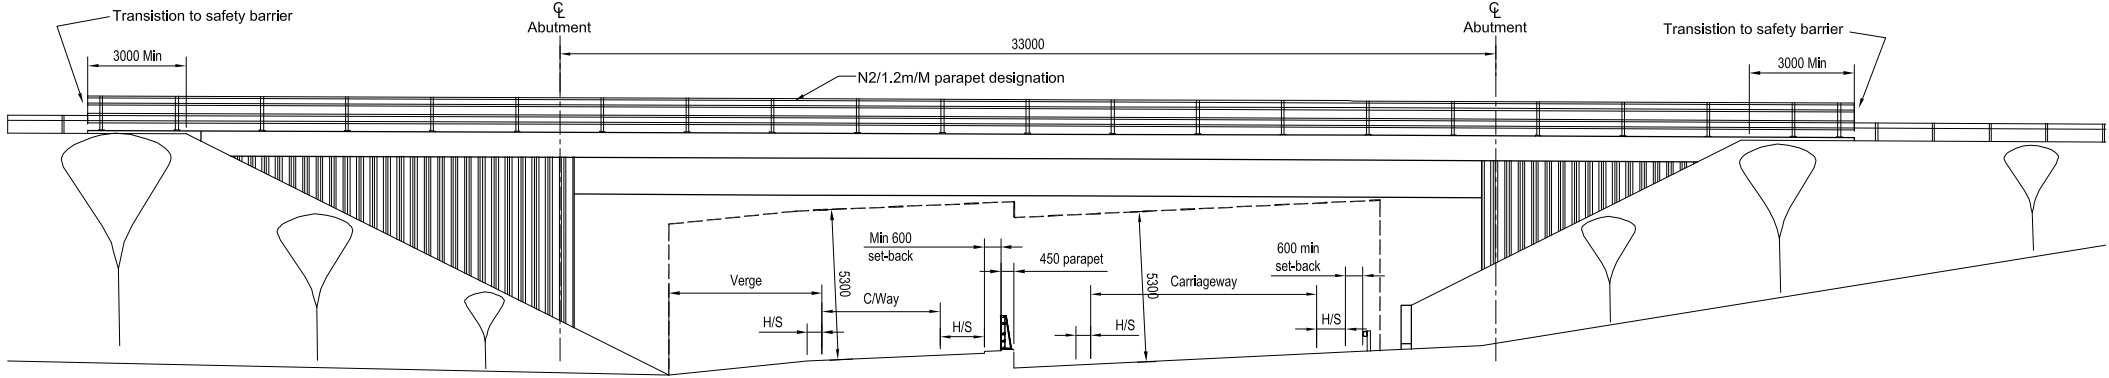


Elevation 1
SCALE 1:150 @ A1
SCALE 1:300 @ A3

Rev	By	Date	Description
0	GMH	JULY 12	FIRST ISSUE


Project: Dunkettle Interchange Improvement Scheme		
Component: Environmental Impact Statement		
Title: ST06 Link F Underbridge General Arrangement		
Designed: GMH	File Name: G:\BARTER\Infrastructure\Highways\32102600 Dunkettle Interchange Coll\Fig 14 - CAD.MX	Drawing No: 32102600/EIS/Figure 2.6.6
Drawn: GMH	Original scales: As Shown	
Checked: WK	Date: July 2012	

Notes:

1. All dimensions are in millimetres unless noted otherwise
2. All levels and chainage in metres. All levels refer to Malin Head Datum.

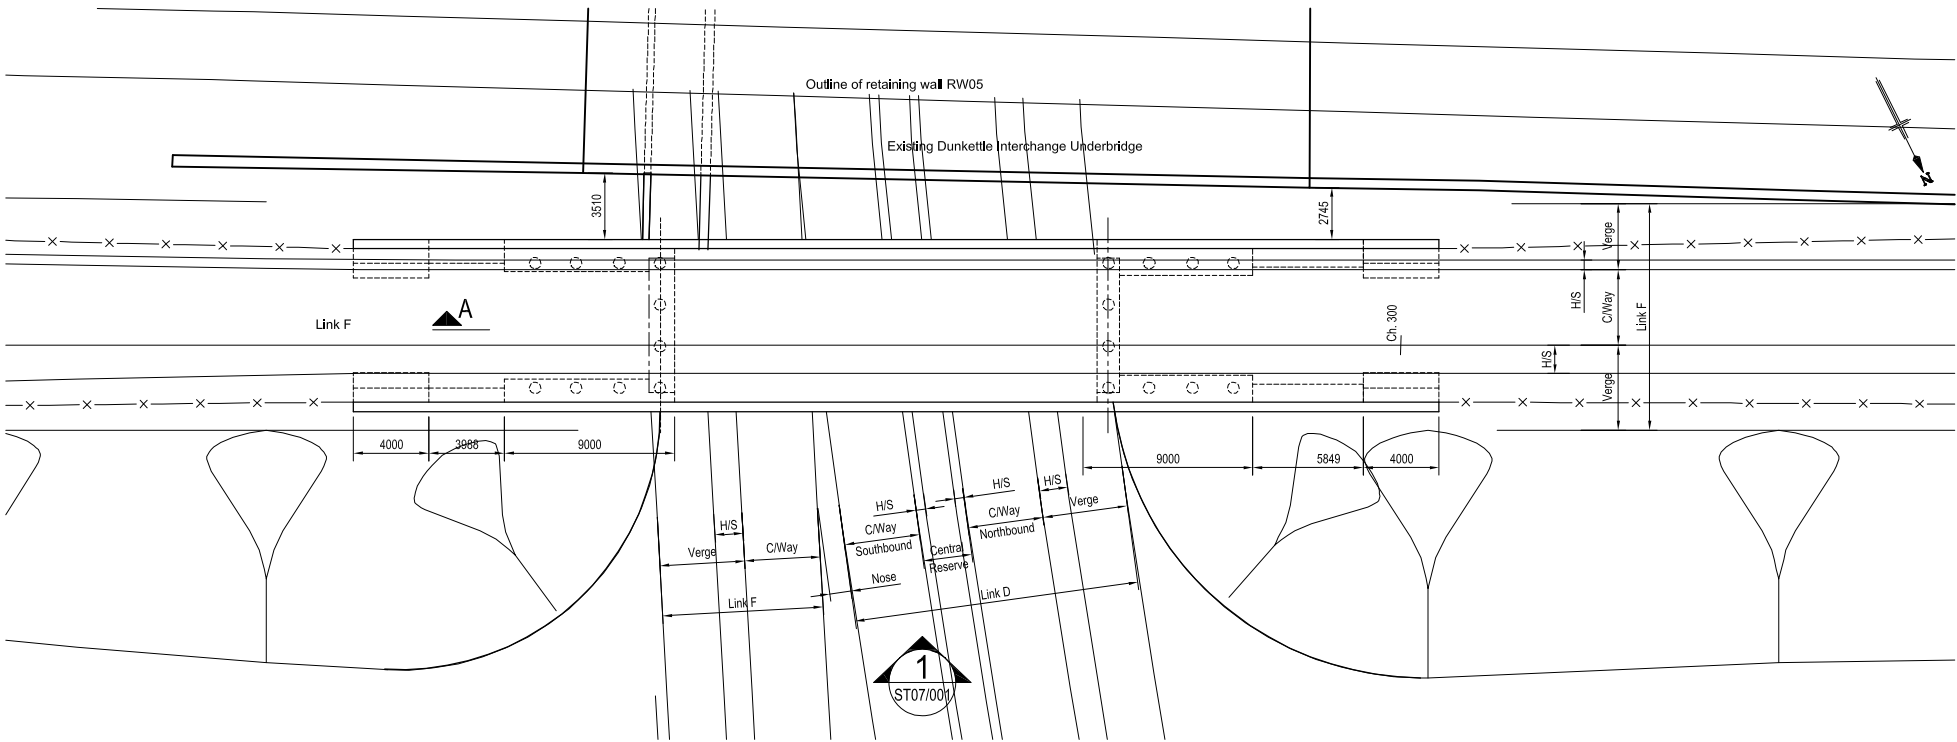

PLAN
SCALE 1:200 @ A1
SCALE 1:400 @ A3

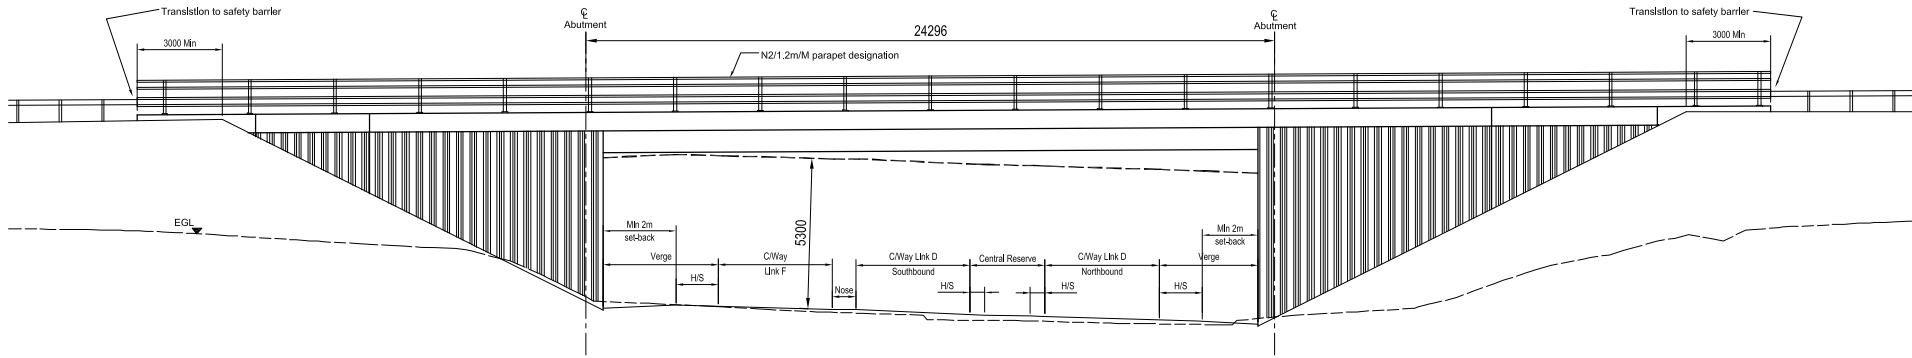


Elevation 1
SCALE 1:150 @ A1
SCALE 1:300 @ A3

Rev	By	Date	Description
0	GMH	JULY 12	FIRST ISSUE

Project:		Dunkettle Interchange Improvement Scheme	
Component:		Environmental Impact Statement	
Title:		ST07 Link F Underbridge 2 General Arrangement	
Designed:	GMH	File Name:	G:\BARTER\Infrastructure\Highways\ST07\ST07000 Dunkettle Interchange Coll\IFile 14 - CAD.MX
Drawn:	GMH	Original scales:	As Shown
Checked:	WK	Date:	July 2012
		Drawing No:	
		32102600/EIS/Figure 2.6.7	

1. All dimensions are in millimetres unless noted otherwise

2. All levels and chainage in metres. All levels refer to Malin Head Datum.

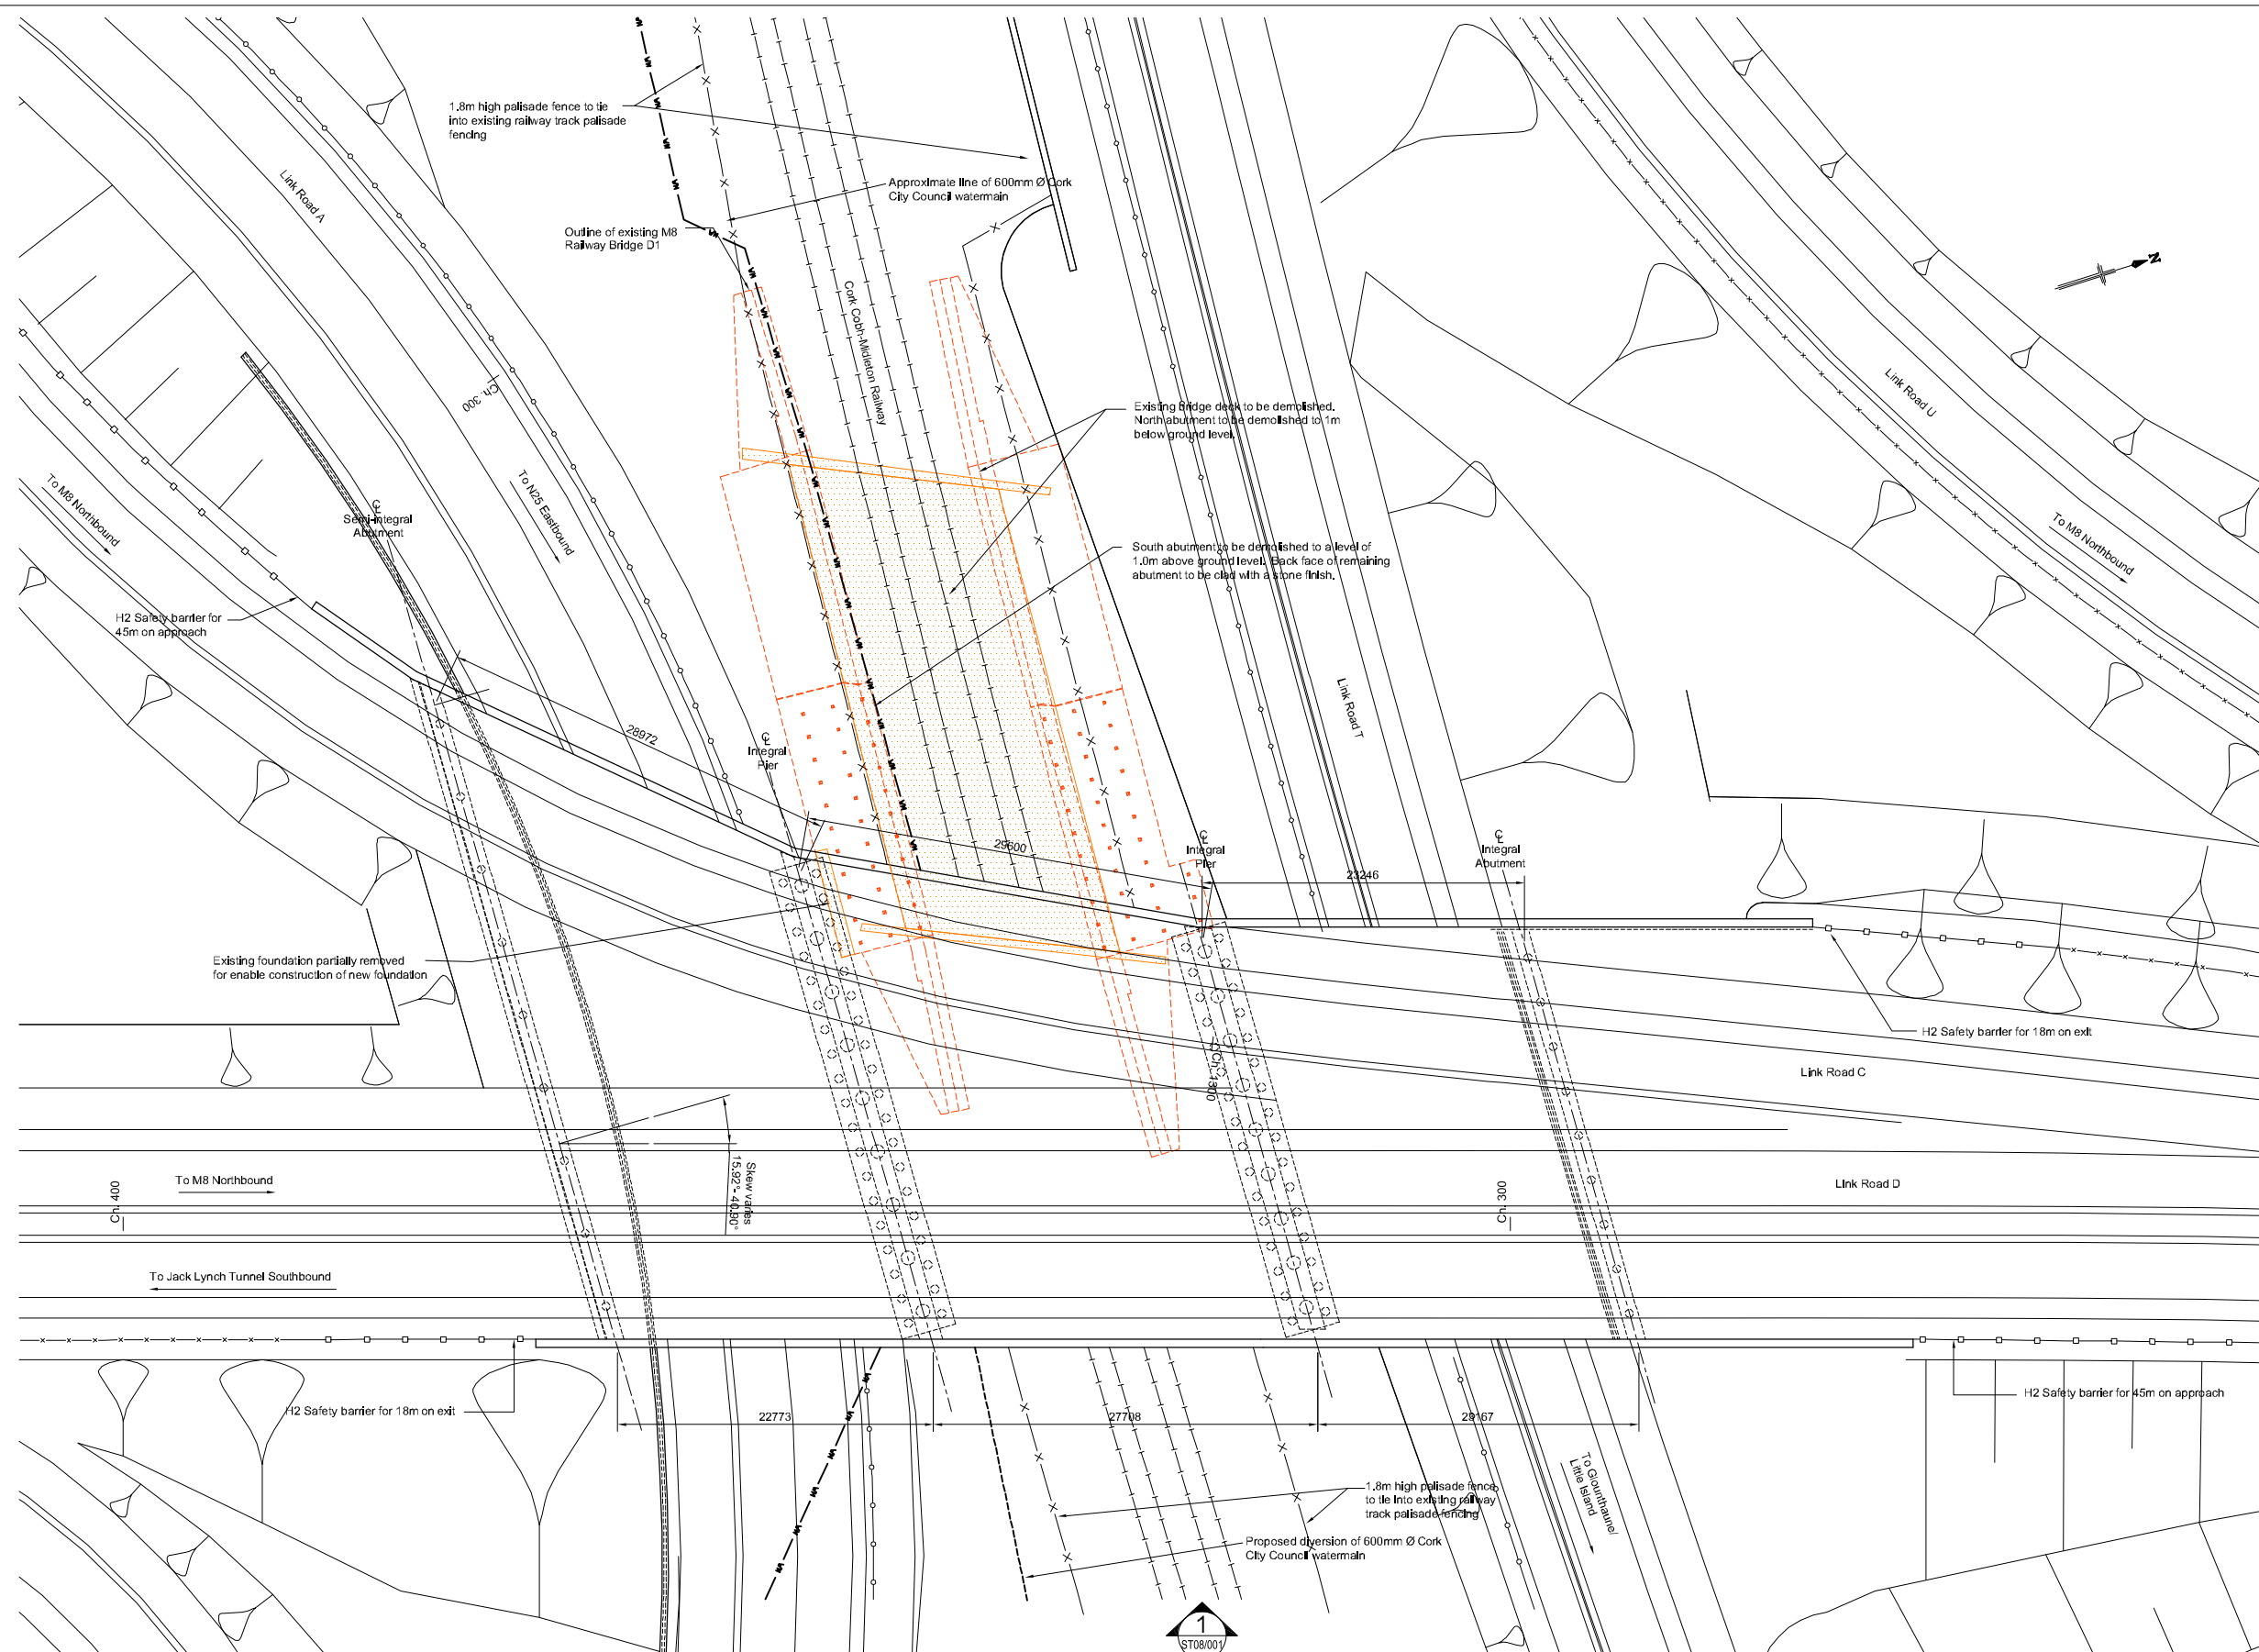

Plan
SCALE 1:250 @ A1
SCALE 1:500 @ A3



Cork County Council
Carrigrohane Road,
County Hall,
Cork, Ireland
Tel + 353 21 4276891
Fax + 353 21 4276321
www.corkcoco.ie




Cork City Council
City Hall,
Anglesea Street,
Cork, Ireland
Tel + 353 21 4924000
Fax + 353 21 4314238
www.corkcc.ie



Rev	By	Date	Description
0	GMH	JULY 12	FIRST ISSUE

Project:		Dunkettle Interchange Improvement Scheme		Drawing No: 321026001EIS/Figure 2A.5.8
Component:		Environmental Impact Statement		
Title: ST08 Link C & D Rail Bridge General Arrangement (Sheet 1 of 2)				
Designed:	GMH-I	File Name:	G:\BARTLE\Infrastructure\Highways\32102600 Dunkettle Interchange C&D\Fig 14 - CAD.MXD	
Drawn:	GMH-I	Original scales:	As shown	
Checked:	WBC	Date:	July 2012	

- Notes:
1. All dimensions are in millimetres unless noted otherwise
 2. All levels and chainage in metres. All levels refer to Malin Head Datum.

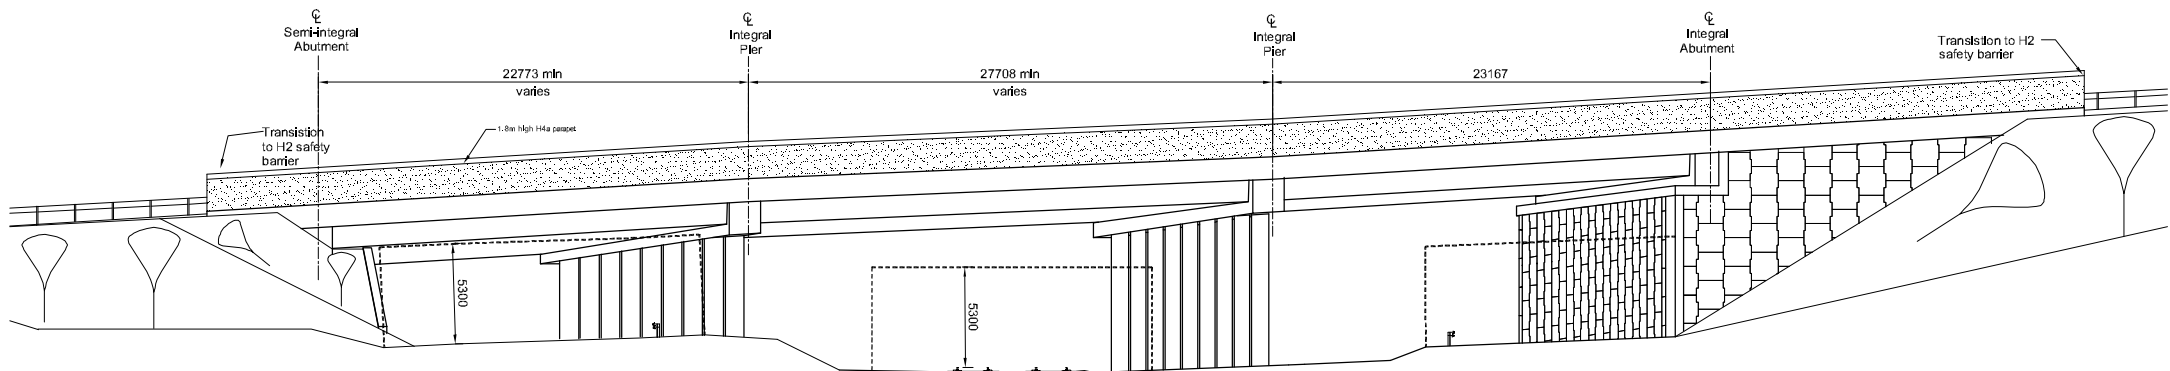

Elevation 1
SCALE 1:200 @ A1
SCALE 1:400 @ A3


© Ordnance Survey Ireland. All rights reserved. Licence number Cork County Council CCMA 201606

Rev	By	Date	Description
0	GMIH	JULY 12	FIRST ISSUE

Project:		Dunkettle Interchange Improvement Scheme	
Component:		Environmental Impact Statement	
Title:		ST08 Link C & D Rail Bridge General Arrangement (Sheet 2 of 2)	
Designed:	GMIH	File Name:	G:\BARTIE\Infrastructure\Highways\32102600 Dunkettle Interchange Coll\1\14 - CAD.MX
Drawn:	GMIH	Original scales:	As shown
Checked:	WK	Date:	July 2012
		Drawing No: 32102600/EIS/Figure 2.6.9	


Notes:

1. All dimensions are in millimetres unless noted otherwise
2. All levels and chainage in metres. All levels refer to Malin Head Datum.

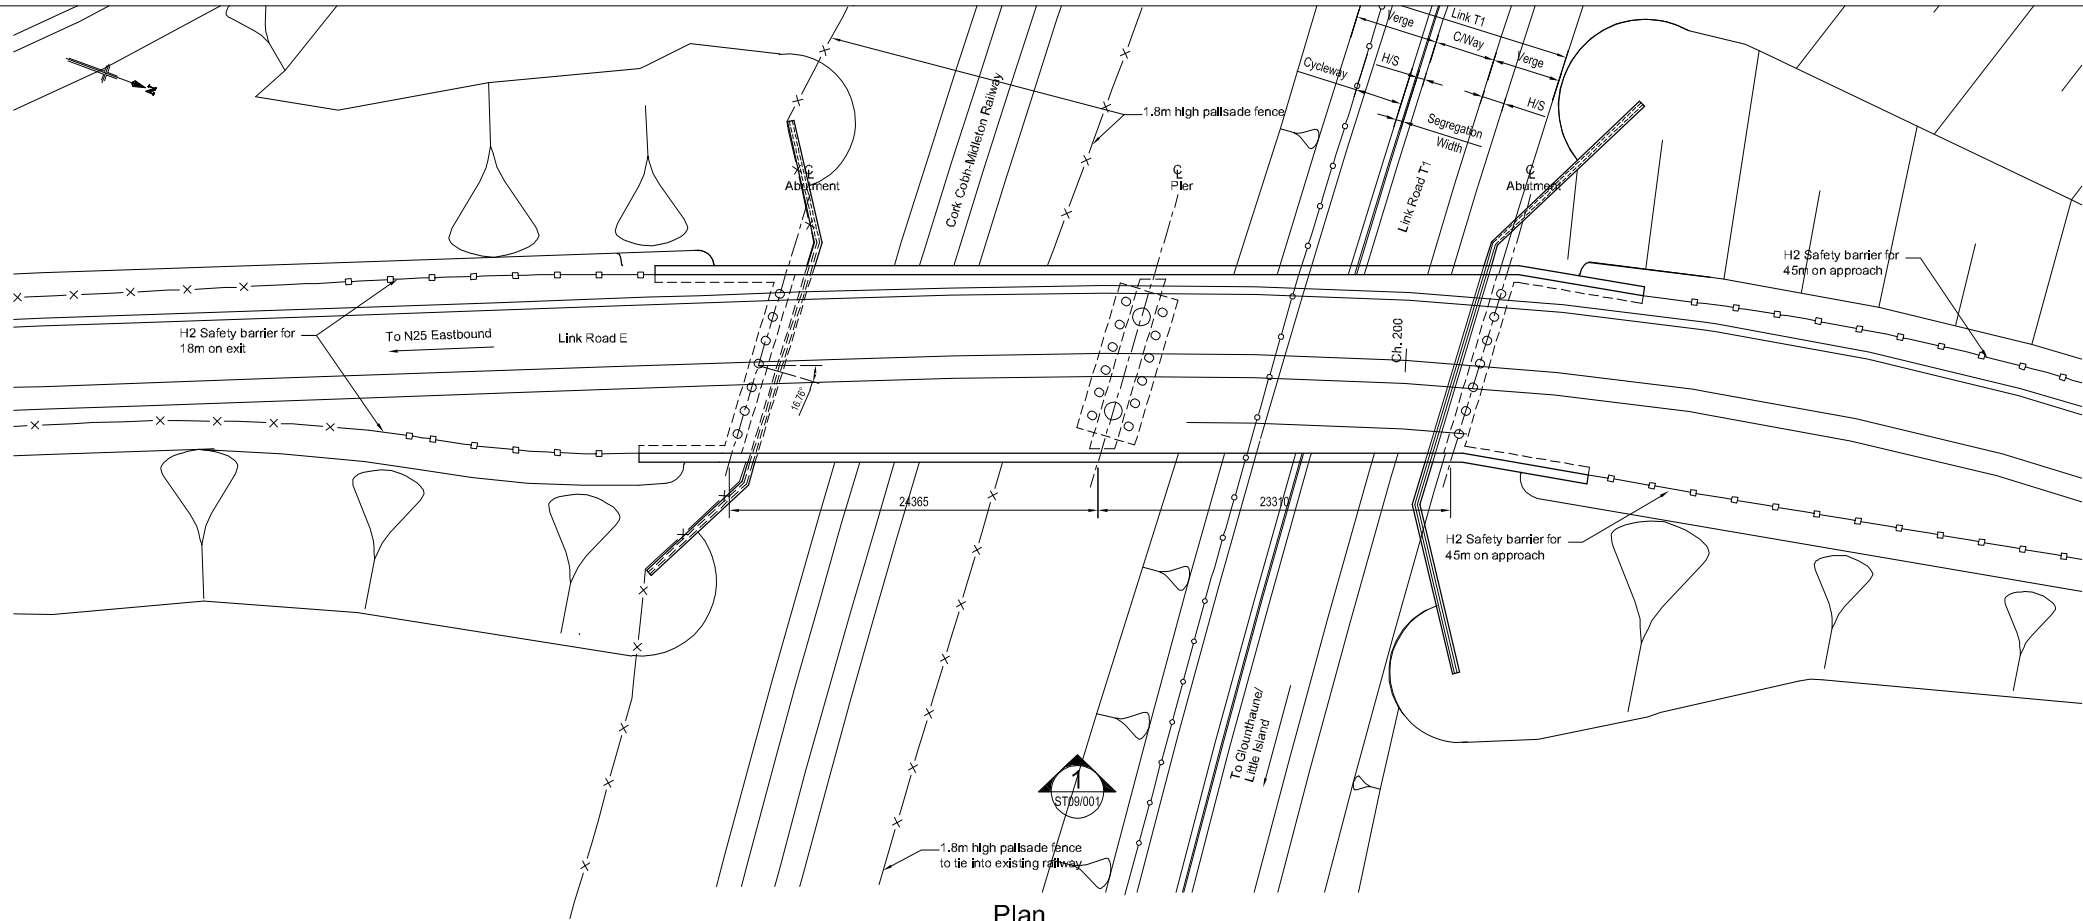

Plan

SCALE 1:250 @ A1
SCALE 1:500 @ A3

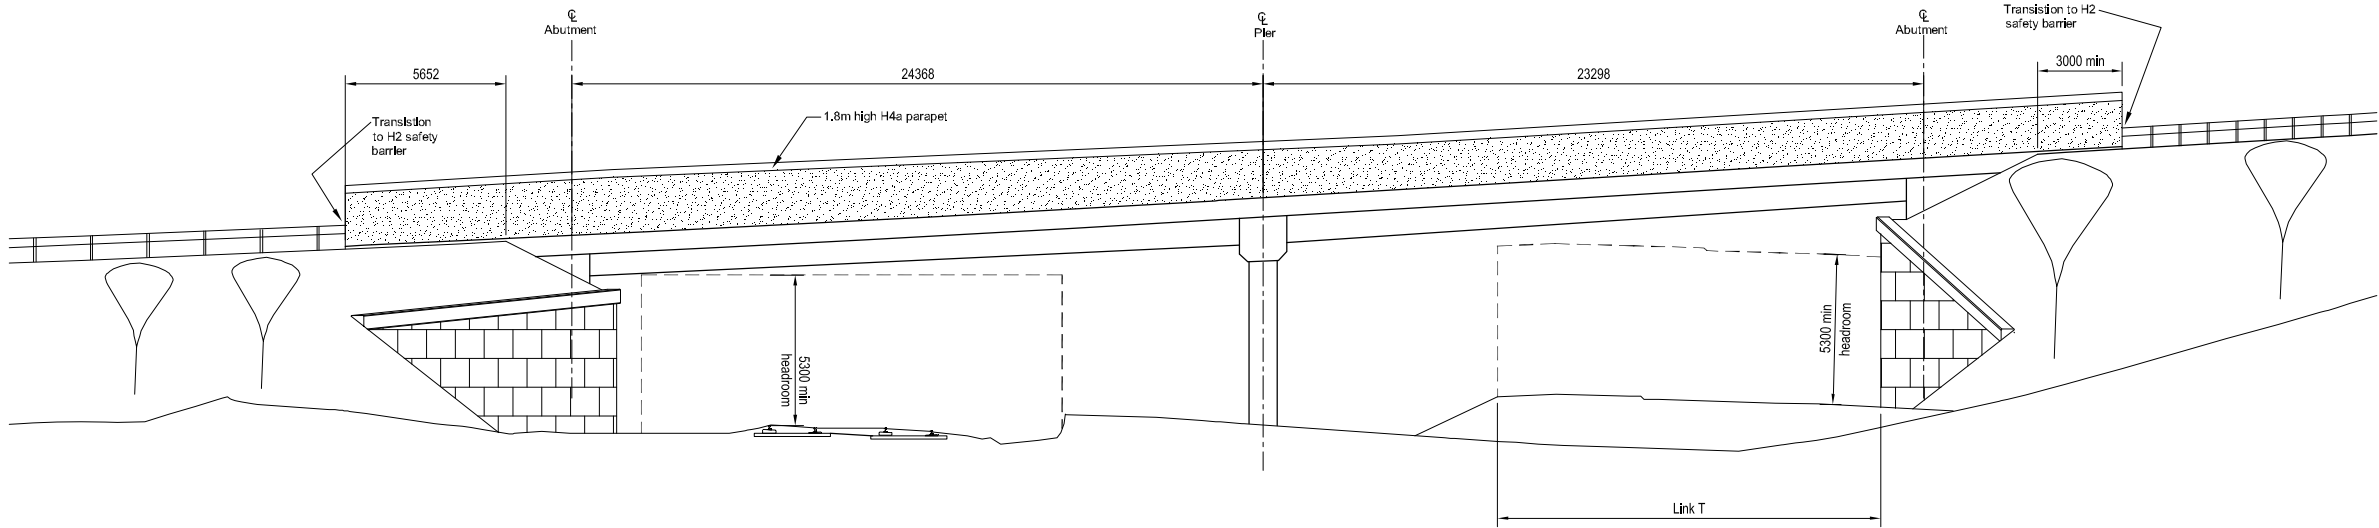

Elevation 1

SCALE 1:150 @ A1
SCALE 1:300 @ A3

© Ordnance Survey Ireland. All rights reserved. Licence number Cork County Council CCMA 201606



Cork County Council
Carrigrohane Road,
County Cork,
Ireland
Tel + 353 21 4278881
Fax + 353 21 4278321
www.corkcoco.ie



Cork City Council
City Hall,
Anneslea Street,
Cork, Ireland
Tel + 353 21 4924000
Fax + 353 21 4314238
www.corkcity.ie




Rev	By	Date	Description
0	GMH	JULY 12	FIRST ISSUE

Project: Dunkettle Interchange Improvement Scheme		
Component: Design Report		
Title: ST09 Link E Rail Bridge General Arrangement		
Designed: GMH	File Name: G:\BARTIE\Infrastructure\Highways\32102600 Dunkettle Interchange Coll\File 14 - CAD MX	Drawing No: 32102600/EIS/Figure 2.6.10
Drawn: GMH	Original scales: As shown	
Checked: WK	Date: July 2012	

Notes:

1. All dimensions are in millimetres unless noted otherwise
2. All levels and chainage in metres. All levels refer to Malin Head Datum.

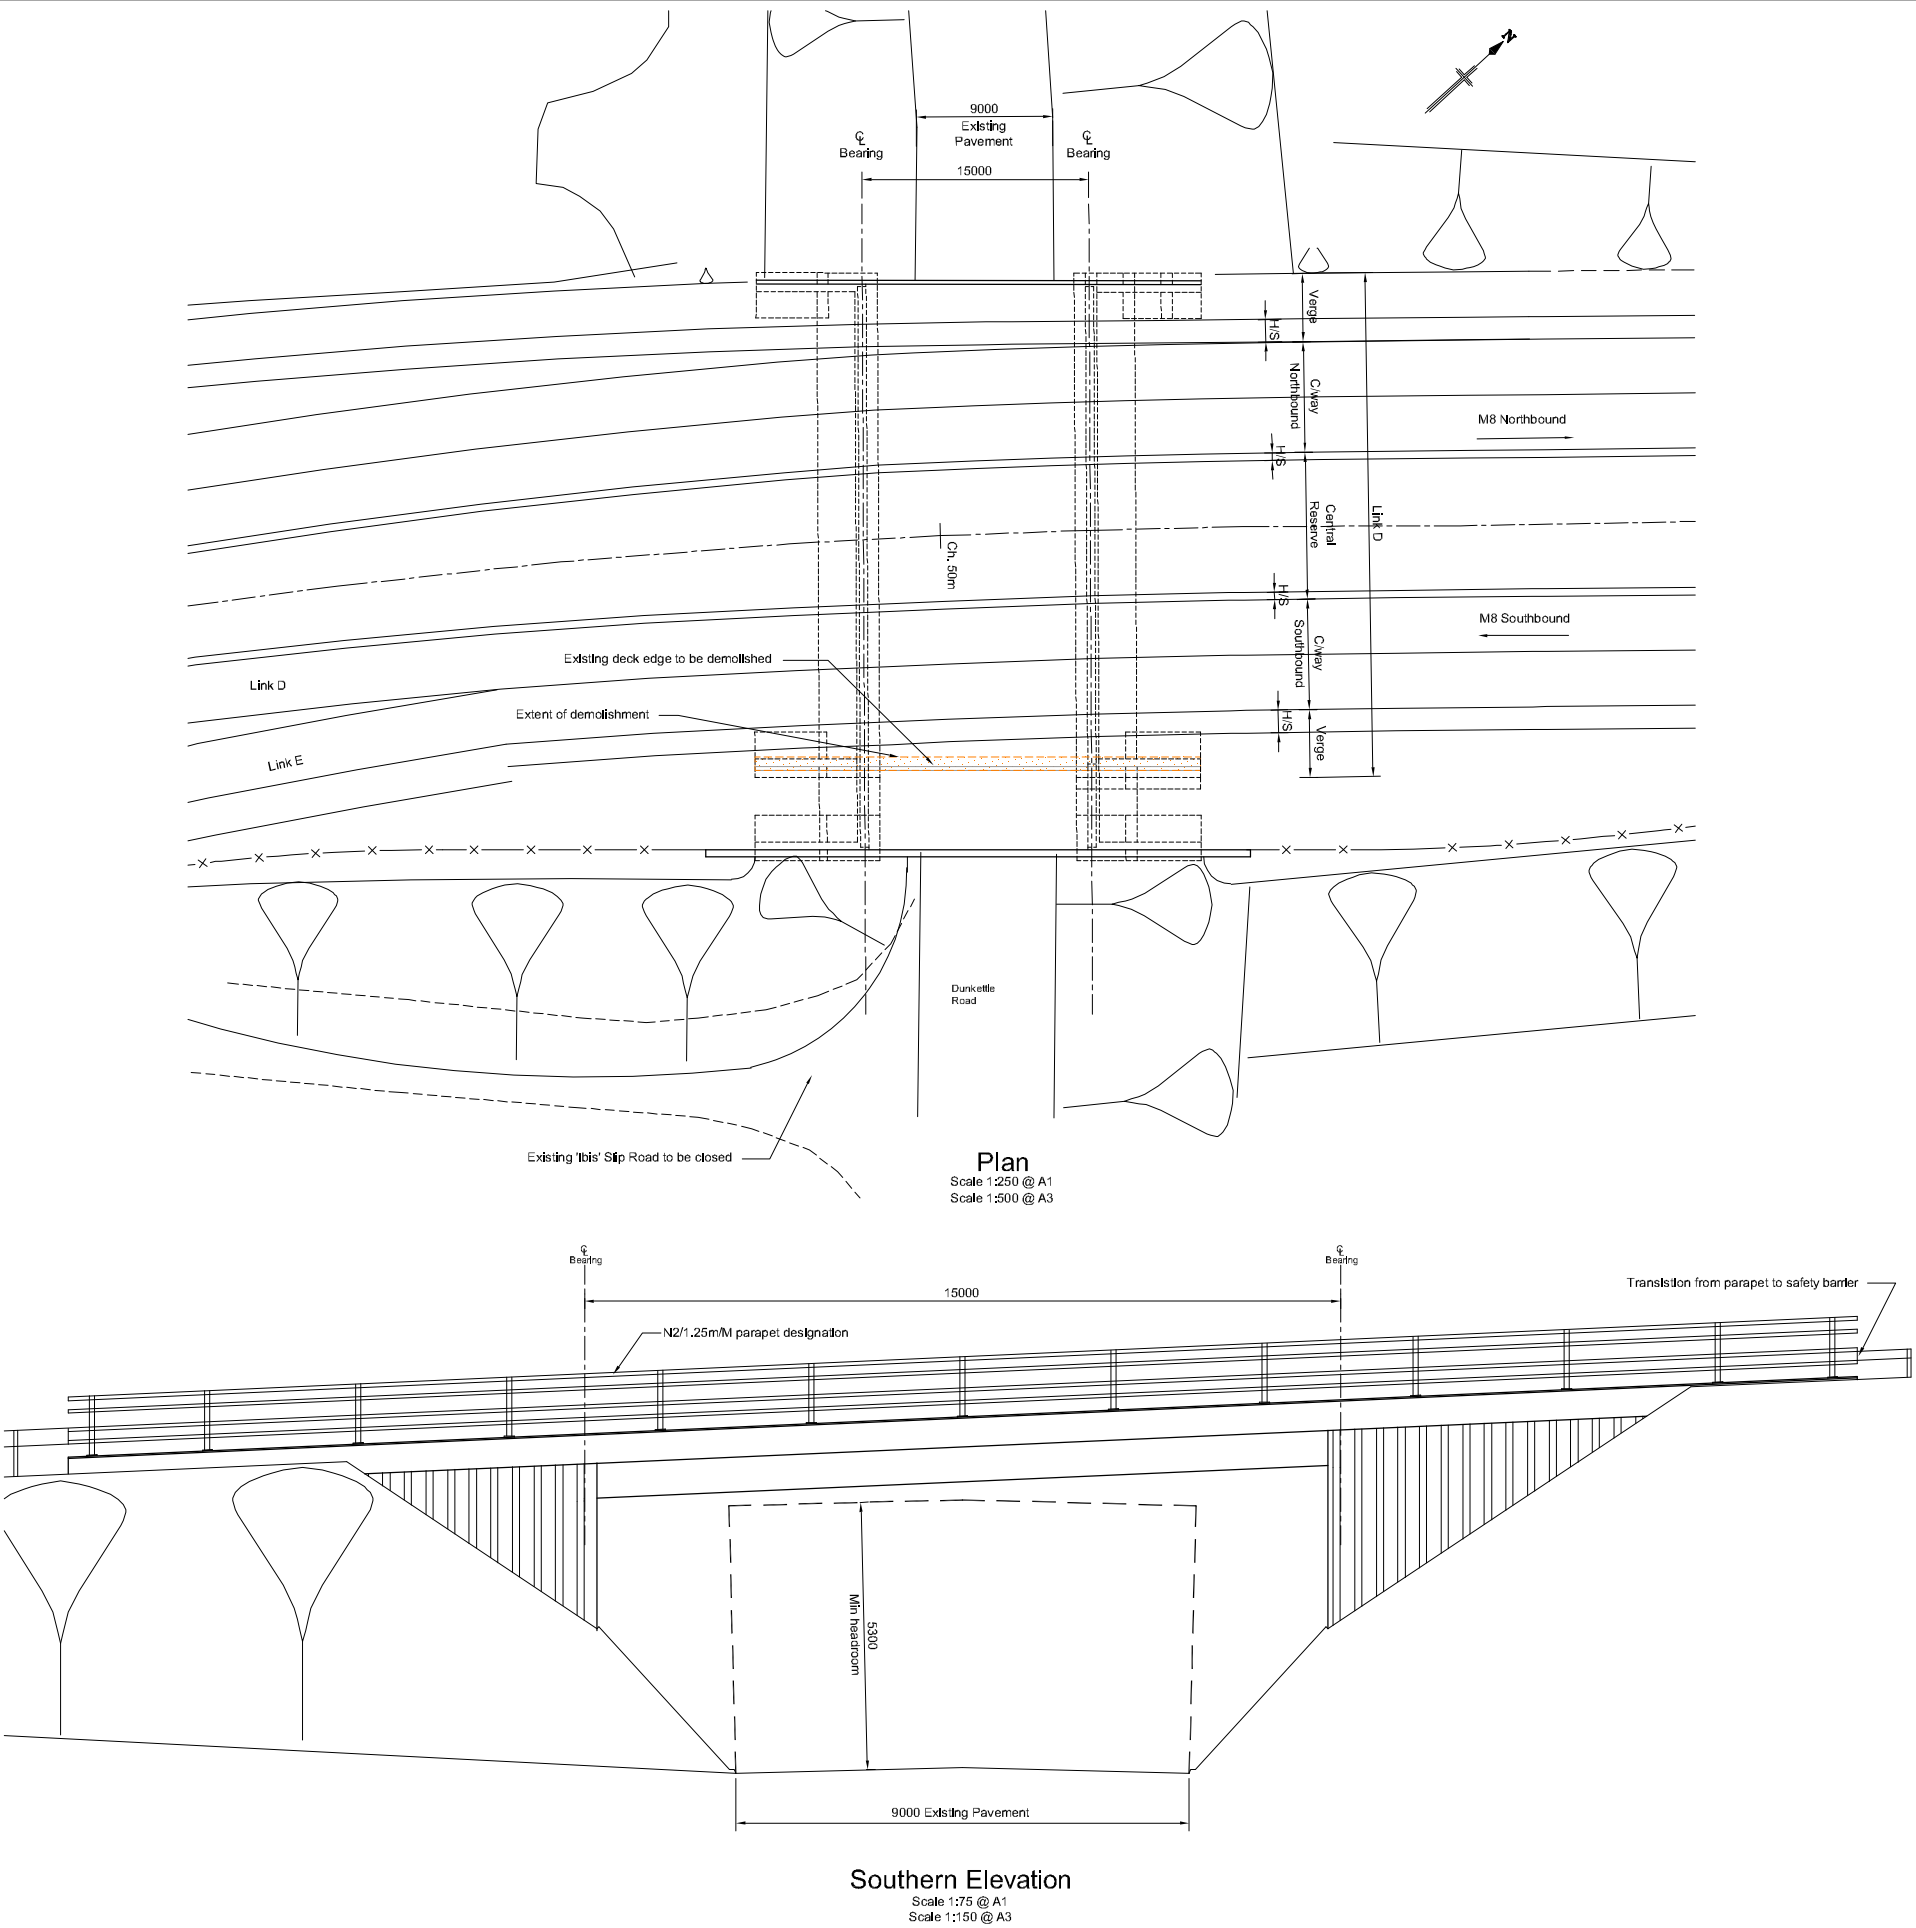


Rev	By	Date	Description
0	GMH	JULY 12	FIRST ISSUE

Project:		Dunkettle Interchange Improvement Scheme	
Component:		Environmental Impact Statement	
Title:		ST10 Existing M8 Structure D3 Widening General Arrangement	
Designed: GMH	File Name: G:\BARTER\Infrastructure\Highways\32102600 Dunkettle Interchange Cell\File 14 - CAD MX	Drawing No:	
Drawn: GMH	Original scales: As shown	32102600/EIS/Figure 2.6.11	
Checked: WK	Date: July 2012		

Notes:

1. All dimensions are in millimetres unless noted otherwise
2. All levels and chainage in metres. All levels refer to Malin Head Datum.

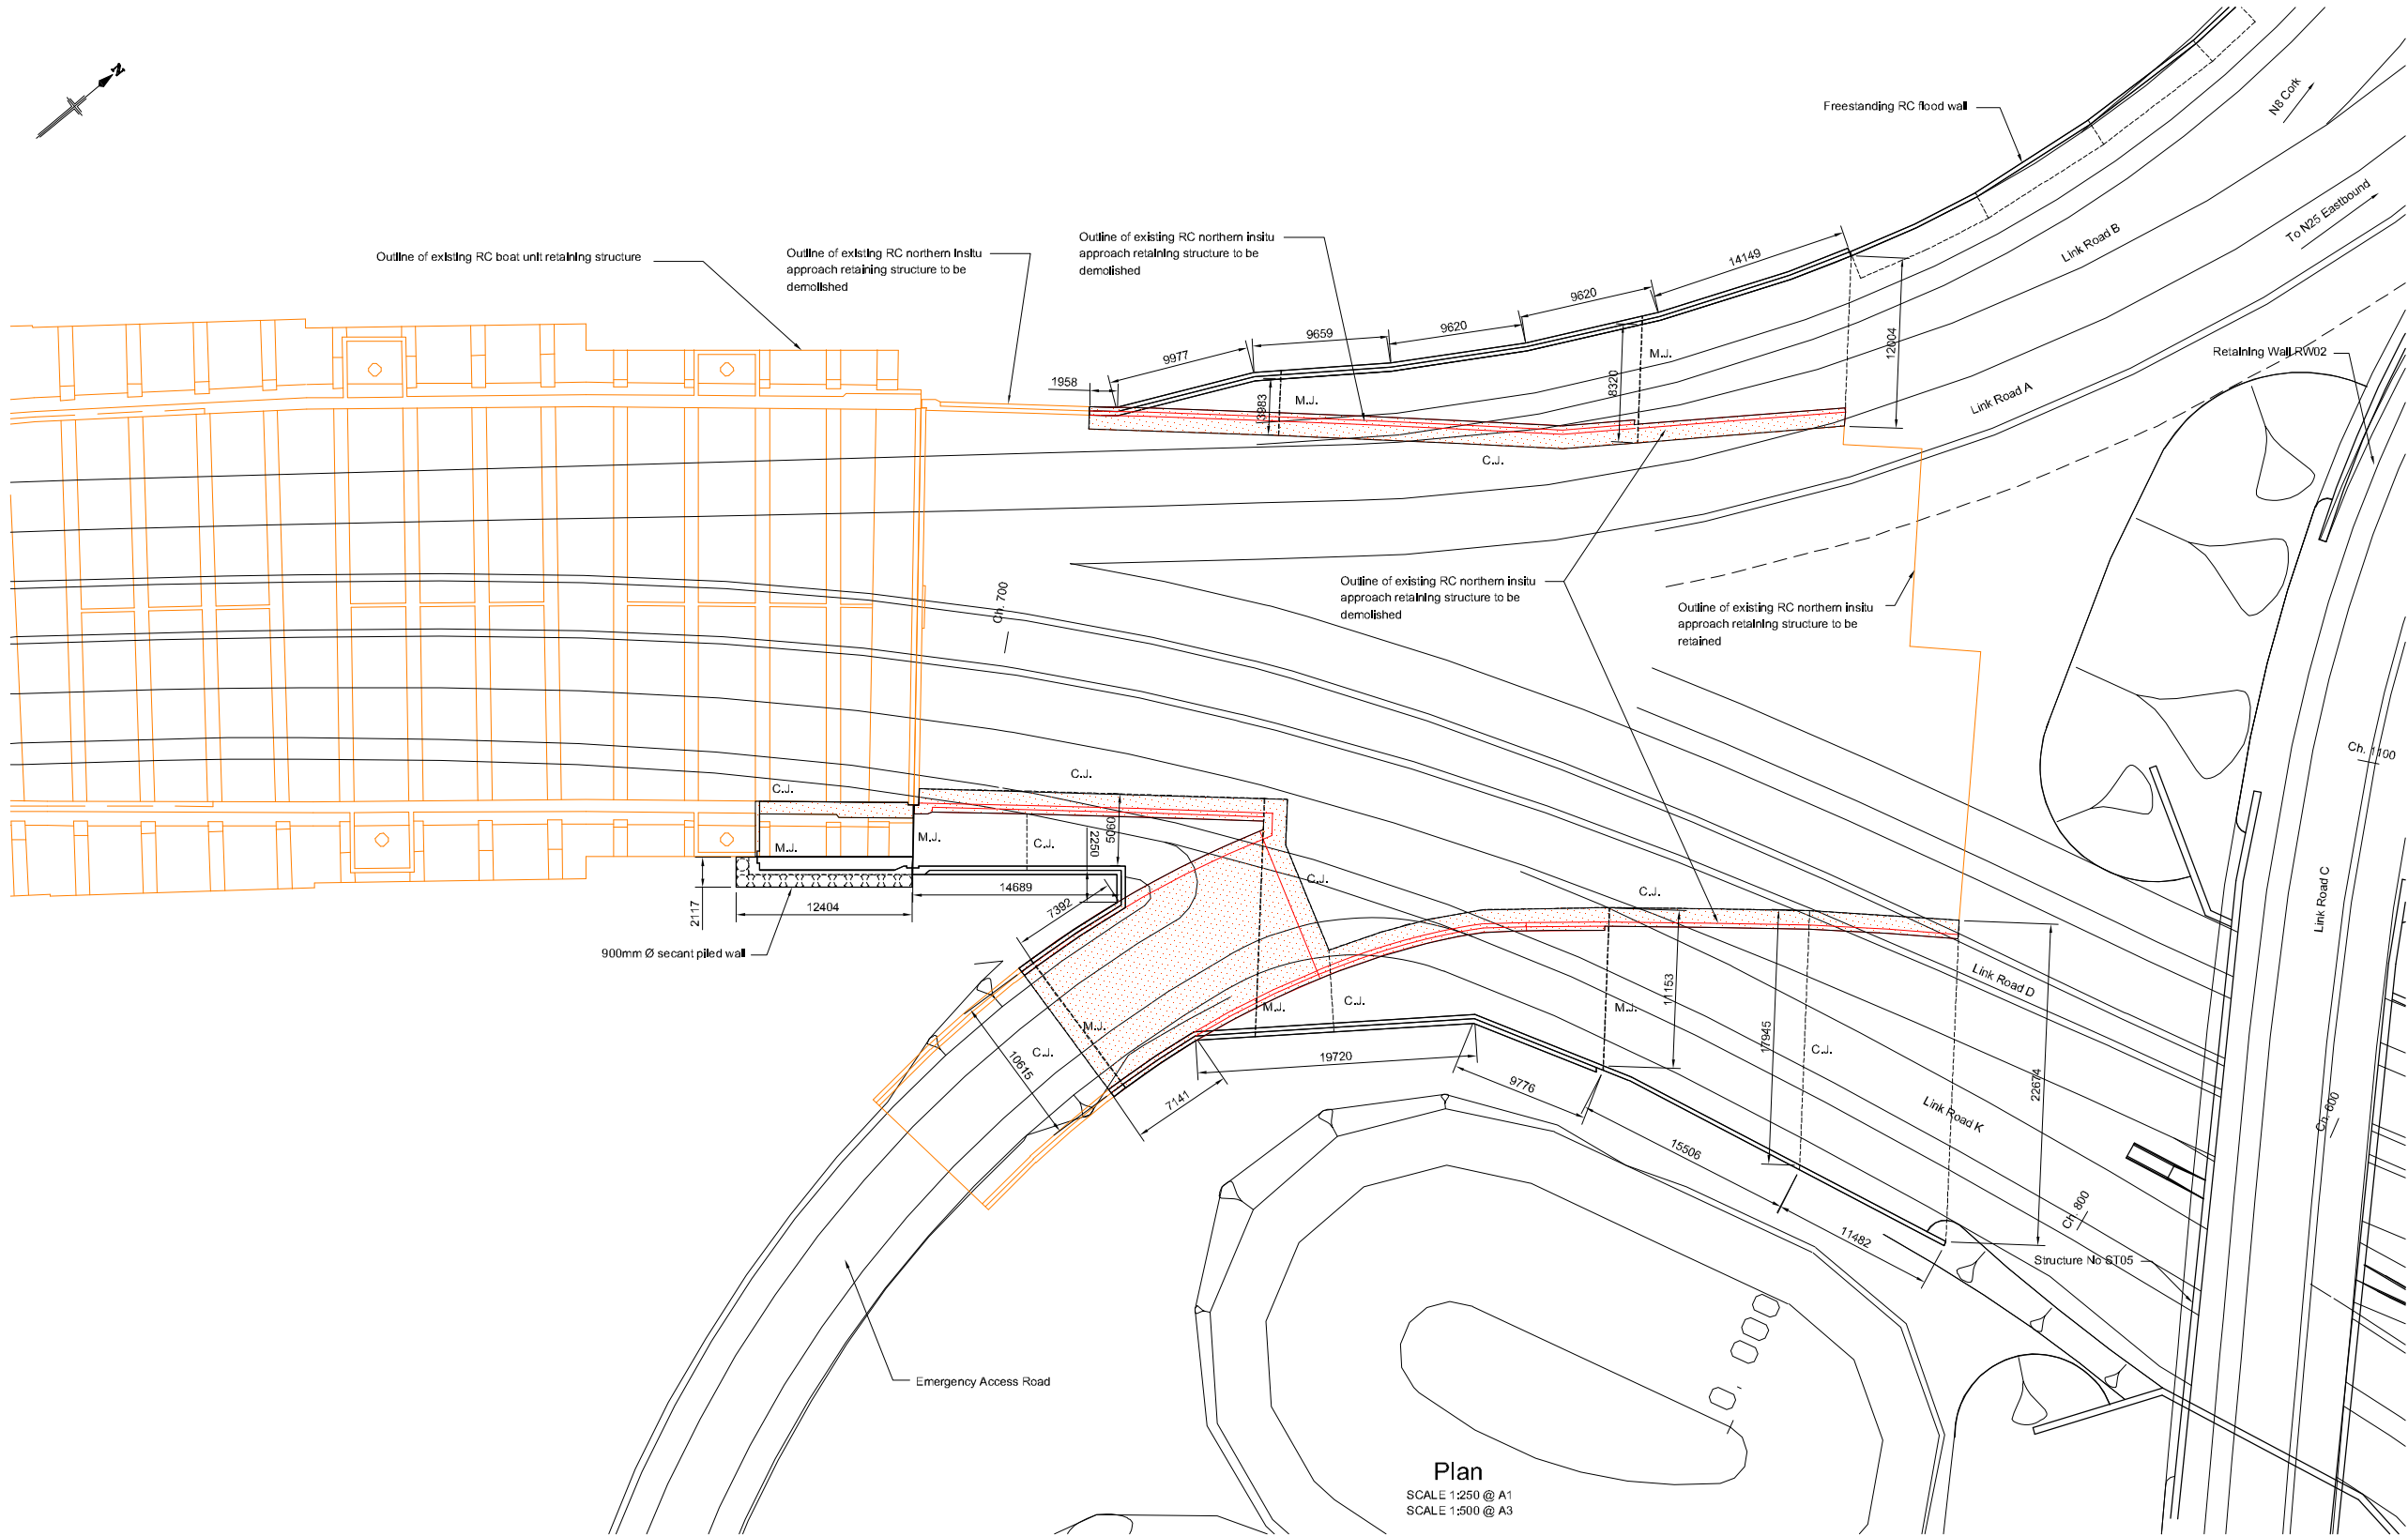

Plan
SCALE 1:250 @ A1
SCALE 1:500 @ A3

© Ordnance Survey Ireland. All rights reserved. Licence number Cork County Council CCMA 201606



Cork County Council
City Hall
Angeles Street
Cork, Ireland
Tel + 353 21 4278881
Fax + 353 21 4278321
www.corkcouncil.ie



Cork City Council
City Hall
Angeles Street
Cork, Ireland
Tel + 353 21 4924000
Fax + 353 21 4314238
www.corkcity.ie





Rev	By	Date	Description
0	GMH	JULY 12	FIRST ISSUE

Project: Dunkettle Interchange Improvement Scheme			
Component: Environmental Impact Statement			
Title: ST11 Jack Lynch Tunnel Northern Approach Structure Widening General Arrangement			
Designed: GMH	File Name: G:\BARTER\Infrastructure\Highways\32102600 Dunkettle Interchange Gen\12-14-CAD.MX	Drawing No: 32102600/EIS/Figure 2.6.12	
Drawn: GMH	Original scales: As Shown		
Checked: WK	Date: July 2012		

Notes:

1. All dimensions are in millimetres unless noted otherwise
2. All levels and chainage in metres. All levels refer to Malin Head Datum.


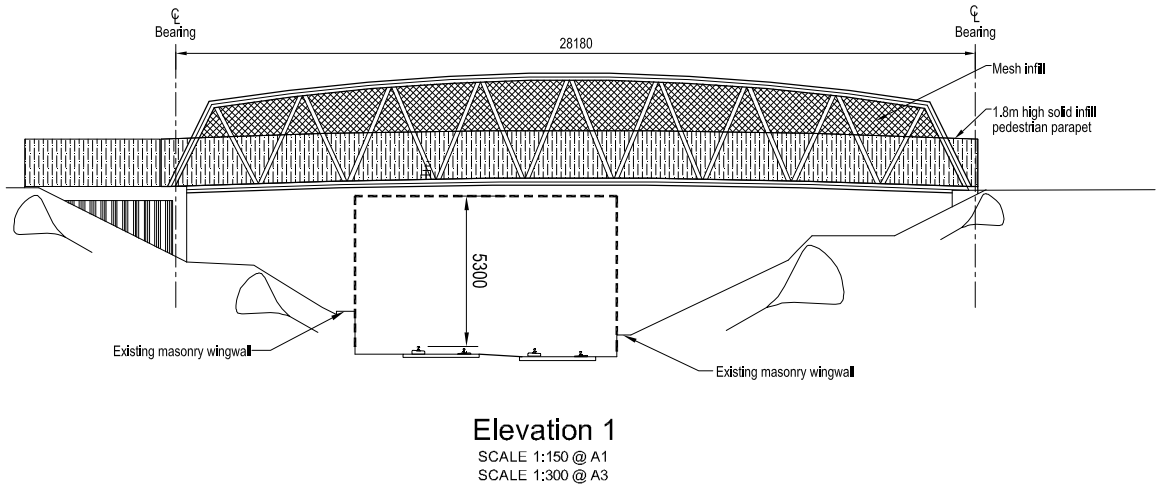
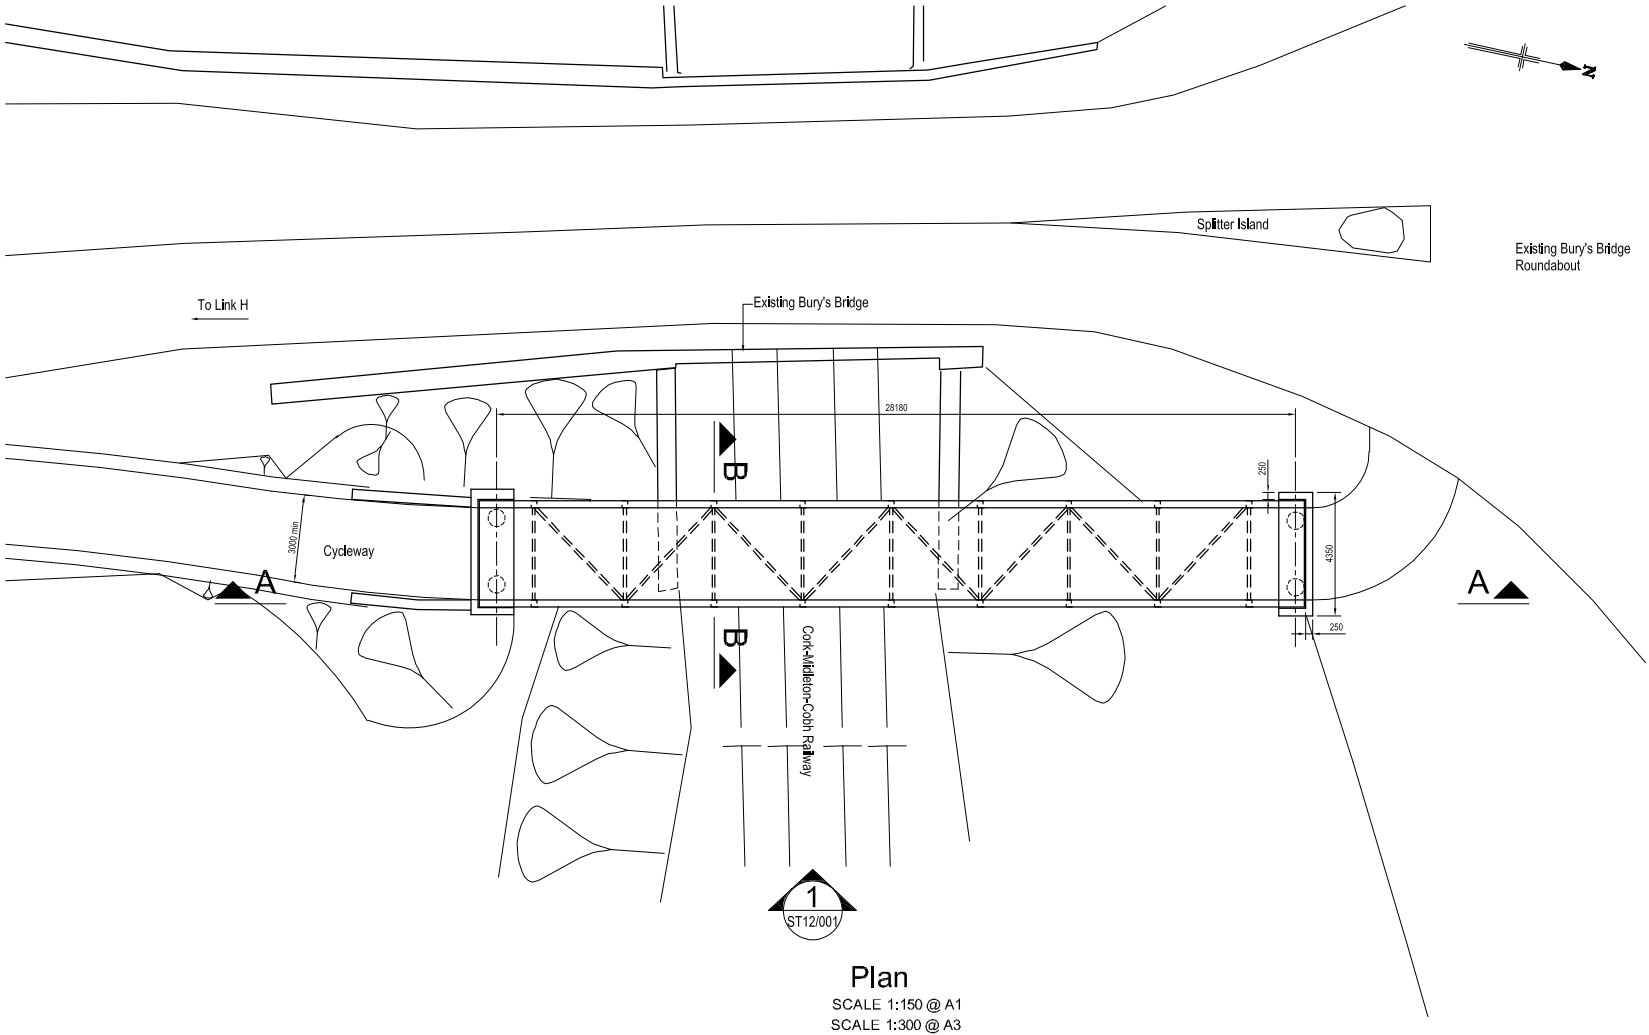


Rev	By	Date	Description
0	KC	JULY 12	FIRST ISSUE

Project:		Dunkettle Interchange Improvement Scheme	
Component:		Environmental Impact Statement	
Title:		ST12 Bury's Bridge Footbridge General Arrangement	
Designed:	GMH	File Name:	G:\BARTTE\Infrastructure\Highways\32102600\Bury's Bridge\Bury's Bridge.dwg
Drawn:	GMH	Original scale:	As Shown
Checked:	VVK	Date:	JULY 12



Notes:

1. All dimensions are in millimetres unless noted otherwise
2. All levels and chainage in metres. All levels refer to Malin Head Datum.

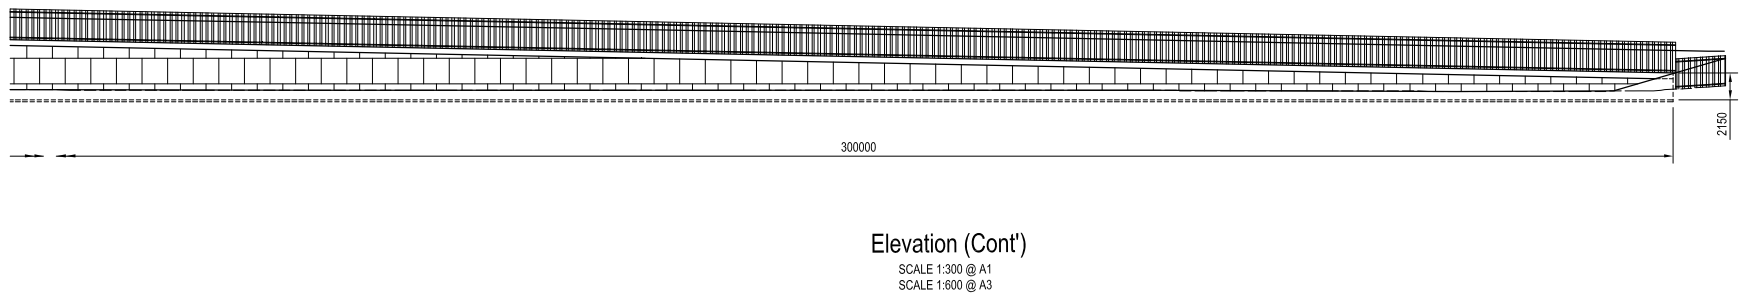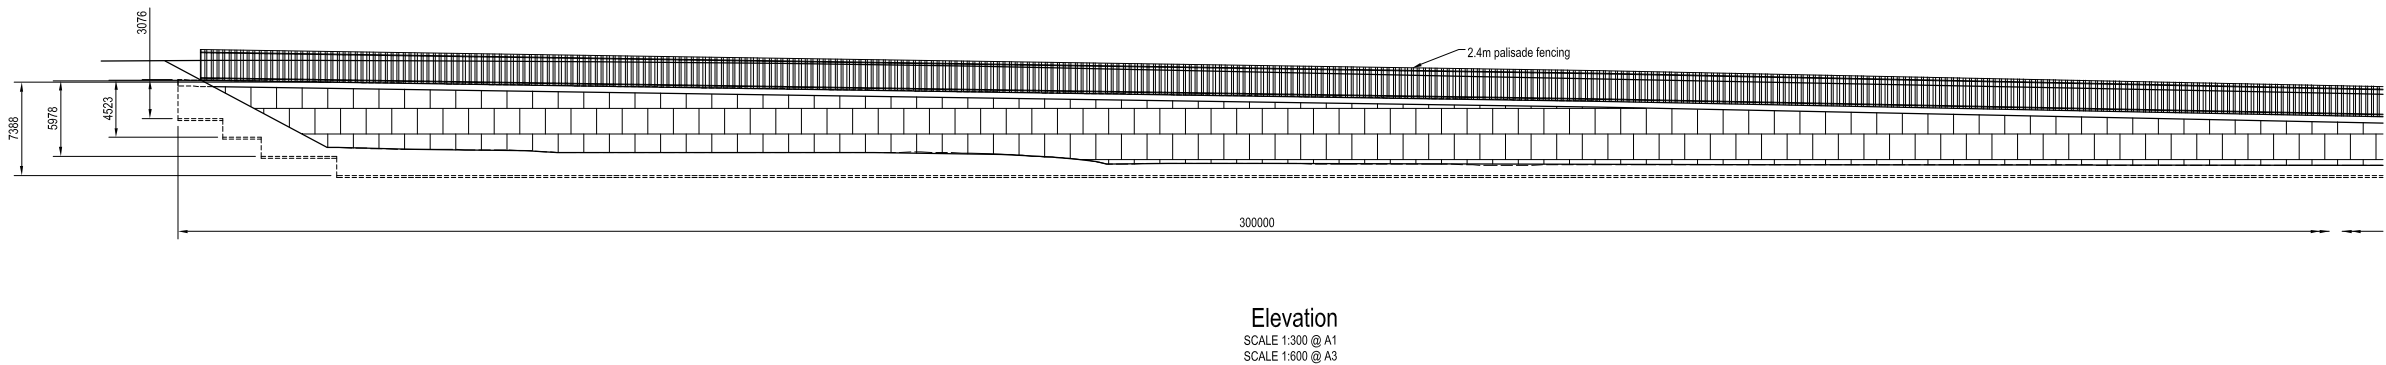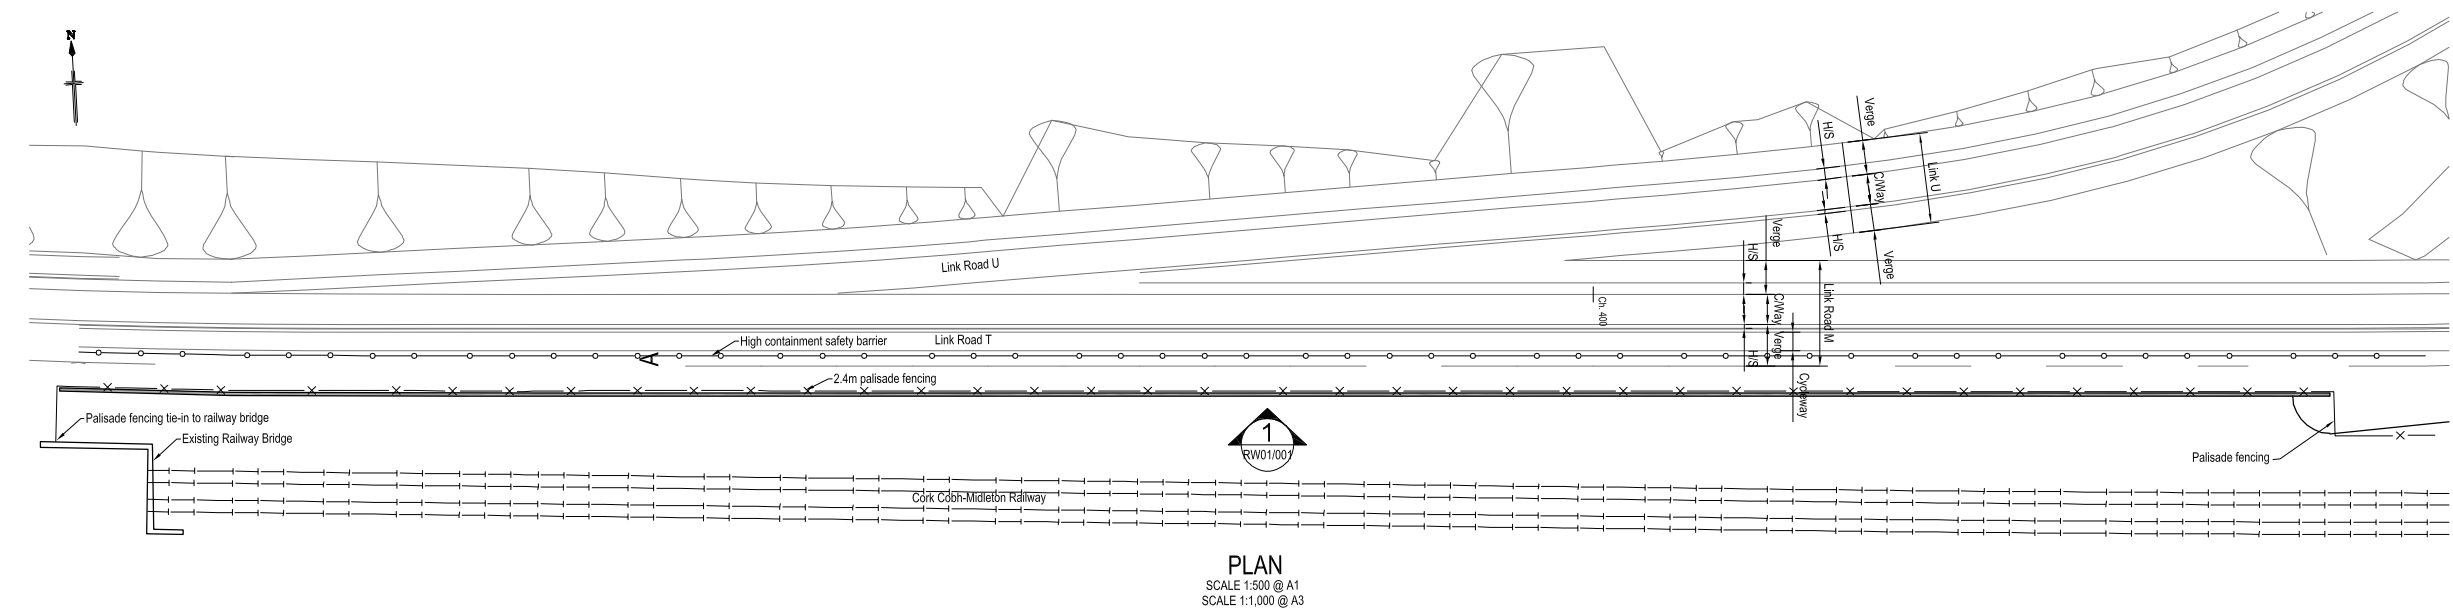

Notes:

1. All dimensions are in millimetres unless noted otherwise
2. All levels and chainage in metres. All levels refer to Malin Head Datum.

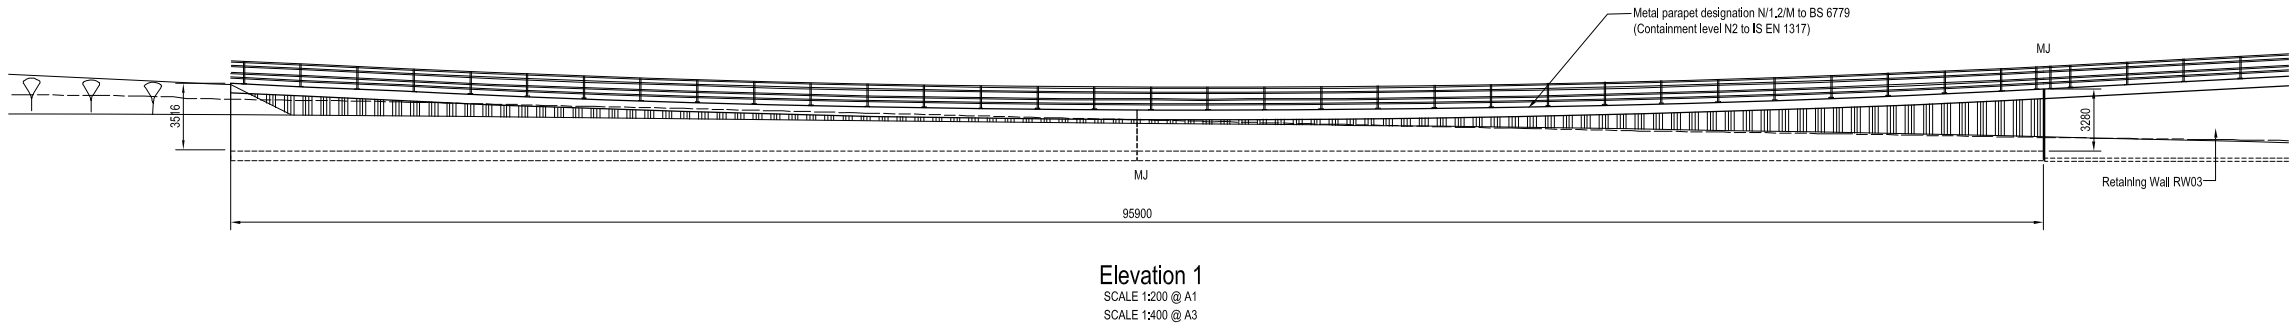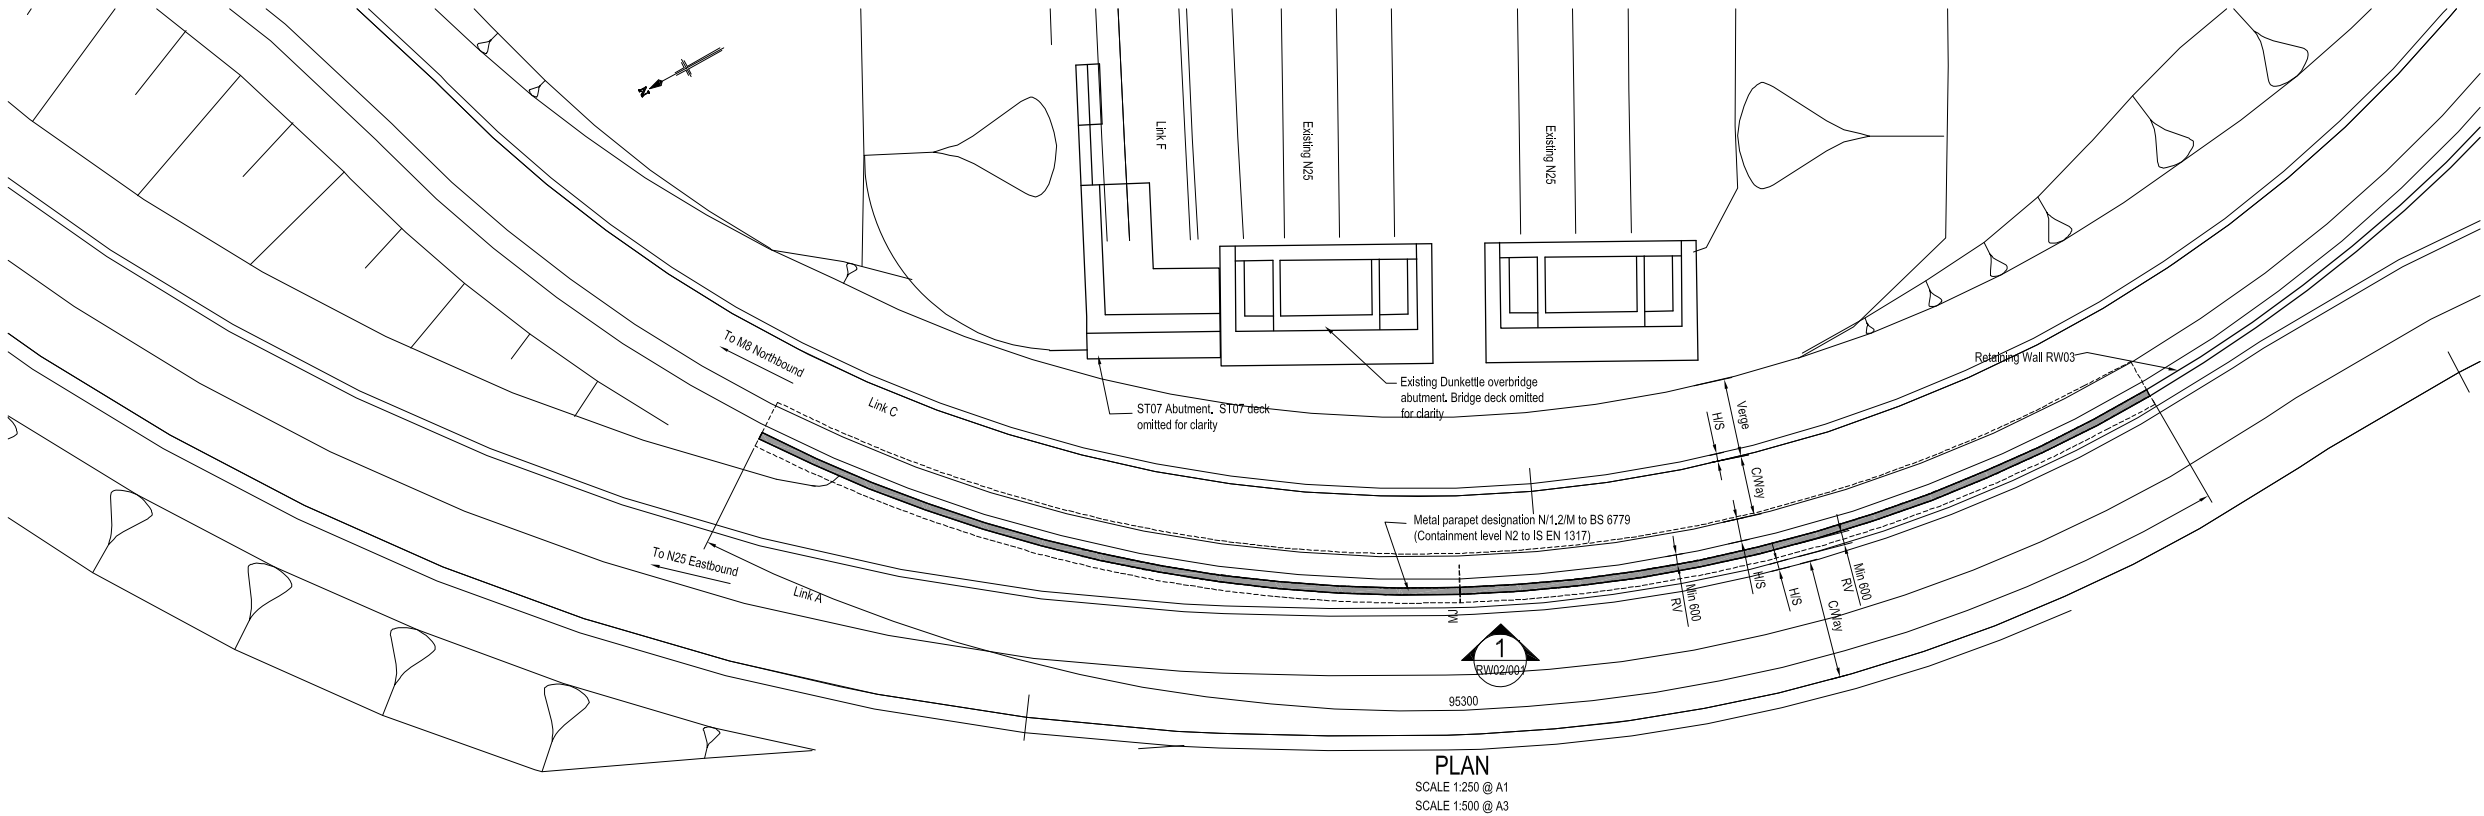


Rev	By	Date	Description
0	GMH	JULY 12	FIRST ISSUE


Project: Dunkettle Interchange Improvement Scheme			
Component: Environmental Impact Statement			
Title: RW02 Link A & C Retaining Wall General Arrangement			
Designed: GMH	File Name: G:\BARTER\Infrastructure\Highways\32102600 Dunkettle Interchange Coll\File 14 - CAD MX	Drawing No: 32102600/EIS/Figure 2.6.15	
Drawn: GMH	Original scales: As Shown		
Checked: WK	Date: July 2012		

1. All dimensions are in millimetres unless noted otherwise

2. All levels and chainage in metres. All levels refer to Malin Head Datum.


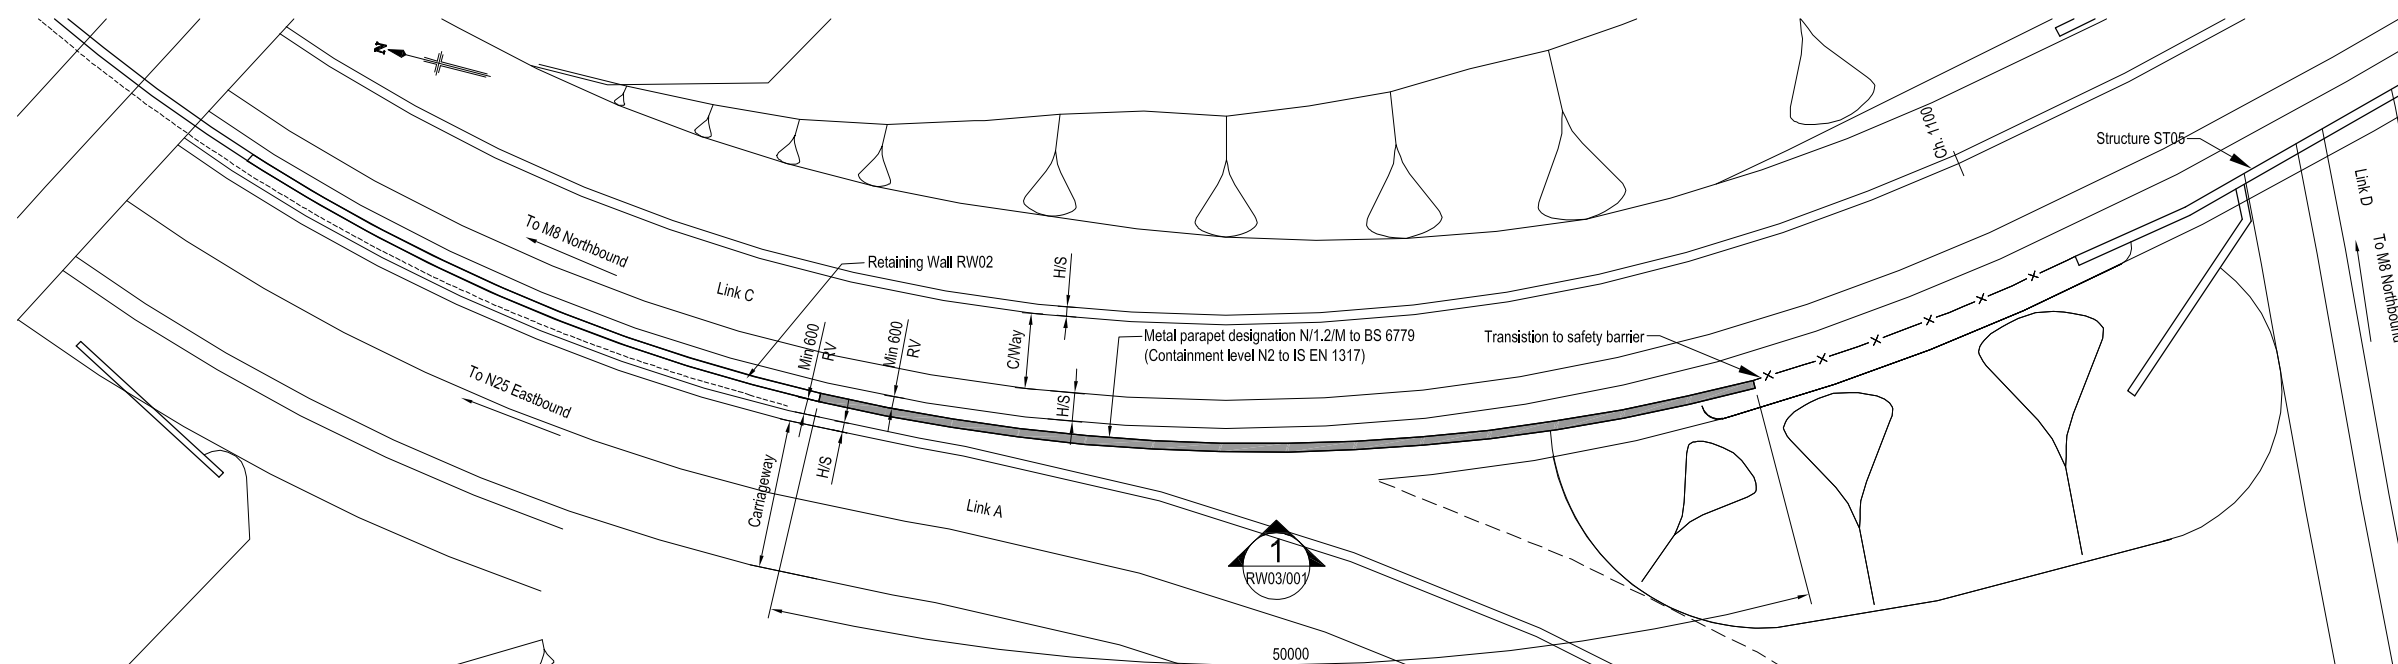


PLAN
SCALE 1:200 @ A1
SCALE 1:400 @ A3

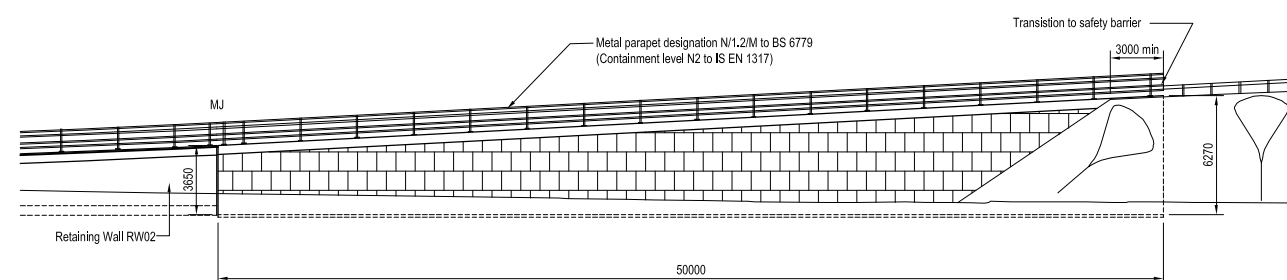

DEVELOPED ELEVATION 1
SCALE 1:200 @ A1
SCALE 1:400 @ A3

- Notes:
1. All dimensions are in millimetres unless noted otherwise
 2. All levels and chainage in metres. All levels refer to Malin Head Datum.

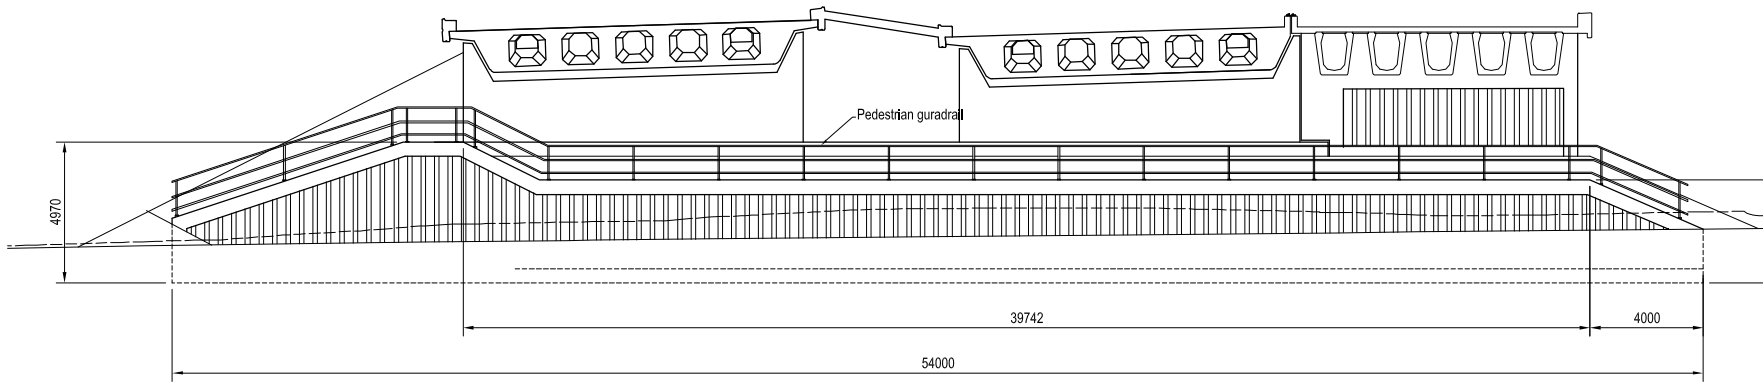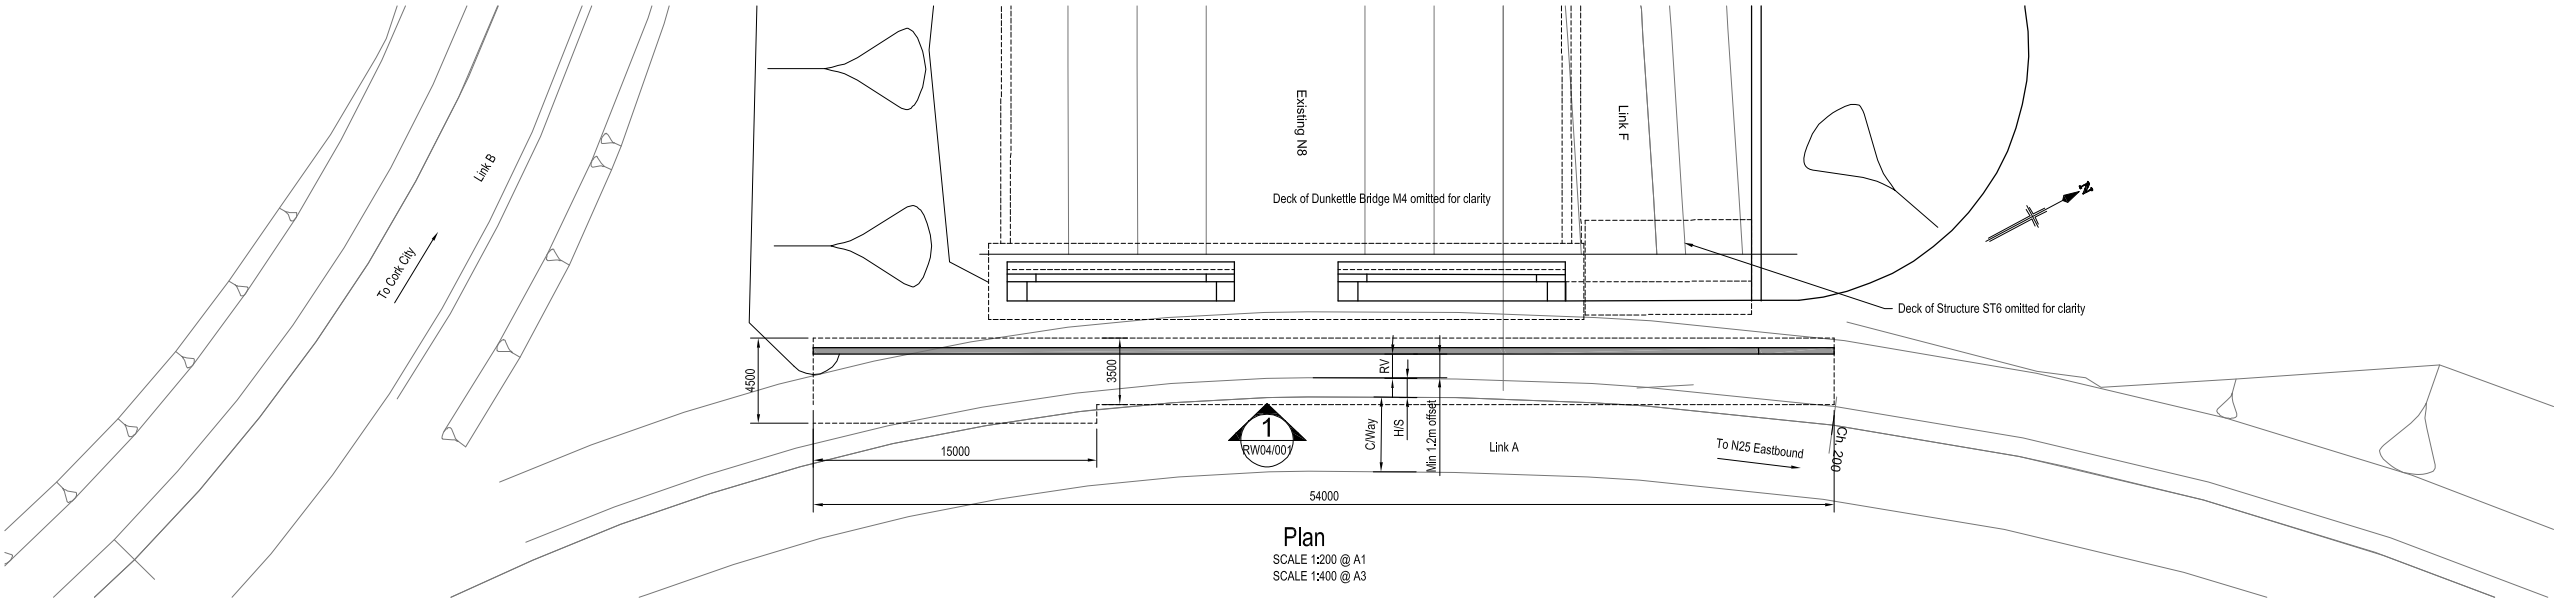

Elevation
SCALE 1:150 @ A1
SCALE 1:300 @ A3

© Ordnance Survey Ireland. All rights reserved. Licence number Cork County Council CCMA 201006




Rev	By	Date	Description
0	GMH	JULY 12	FIRST ISSUE

Project:		Dunkettle Interchange Improvement Scheme	
Component:		Environmental Impact Statement	
Title:		RW04 Link A Retaining Wall General Arrangement	
Designed: GMH	File Name: Q:\BARTIE\Infrastructure\Highways\32102600 Dunkettle Interchange Cork\Fig 14 - CAD.MXD	Drawing No:	
Drawn: GMH	Original scales: As Shown	32102600/EIS/Figure 2.6.17	
Checked: WK	Date: July 2012		

Notes:

1. All dimensions are in millimetres unless noted otherwise
2. All levels and chainage in metres. All levels refer to Malin Head Datum.


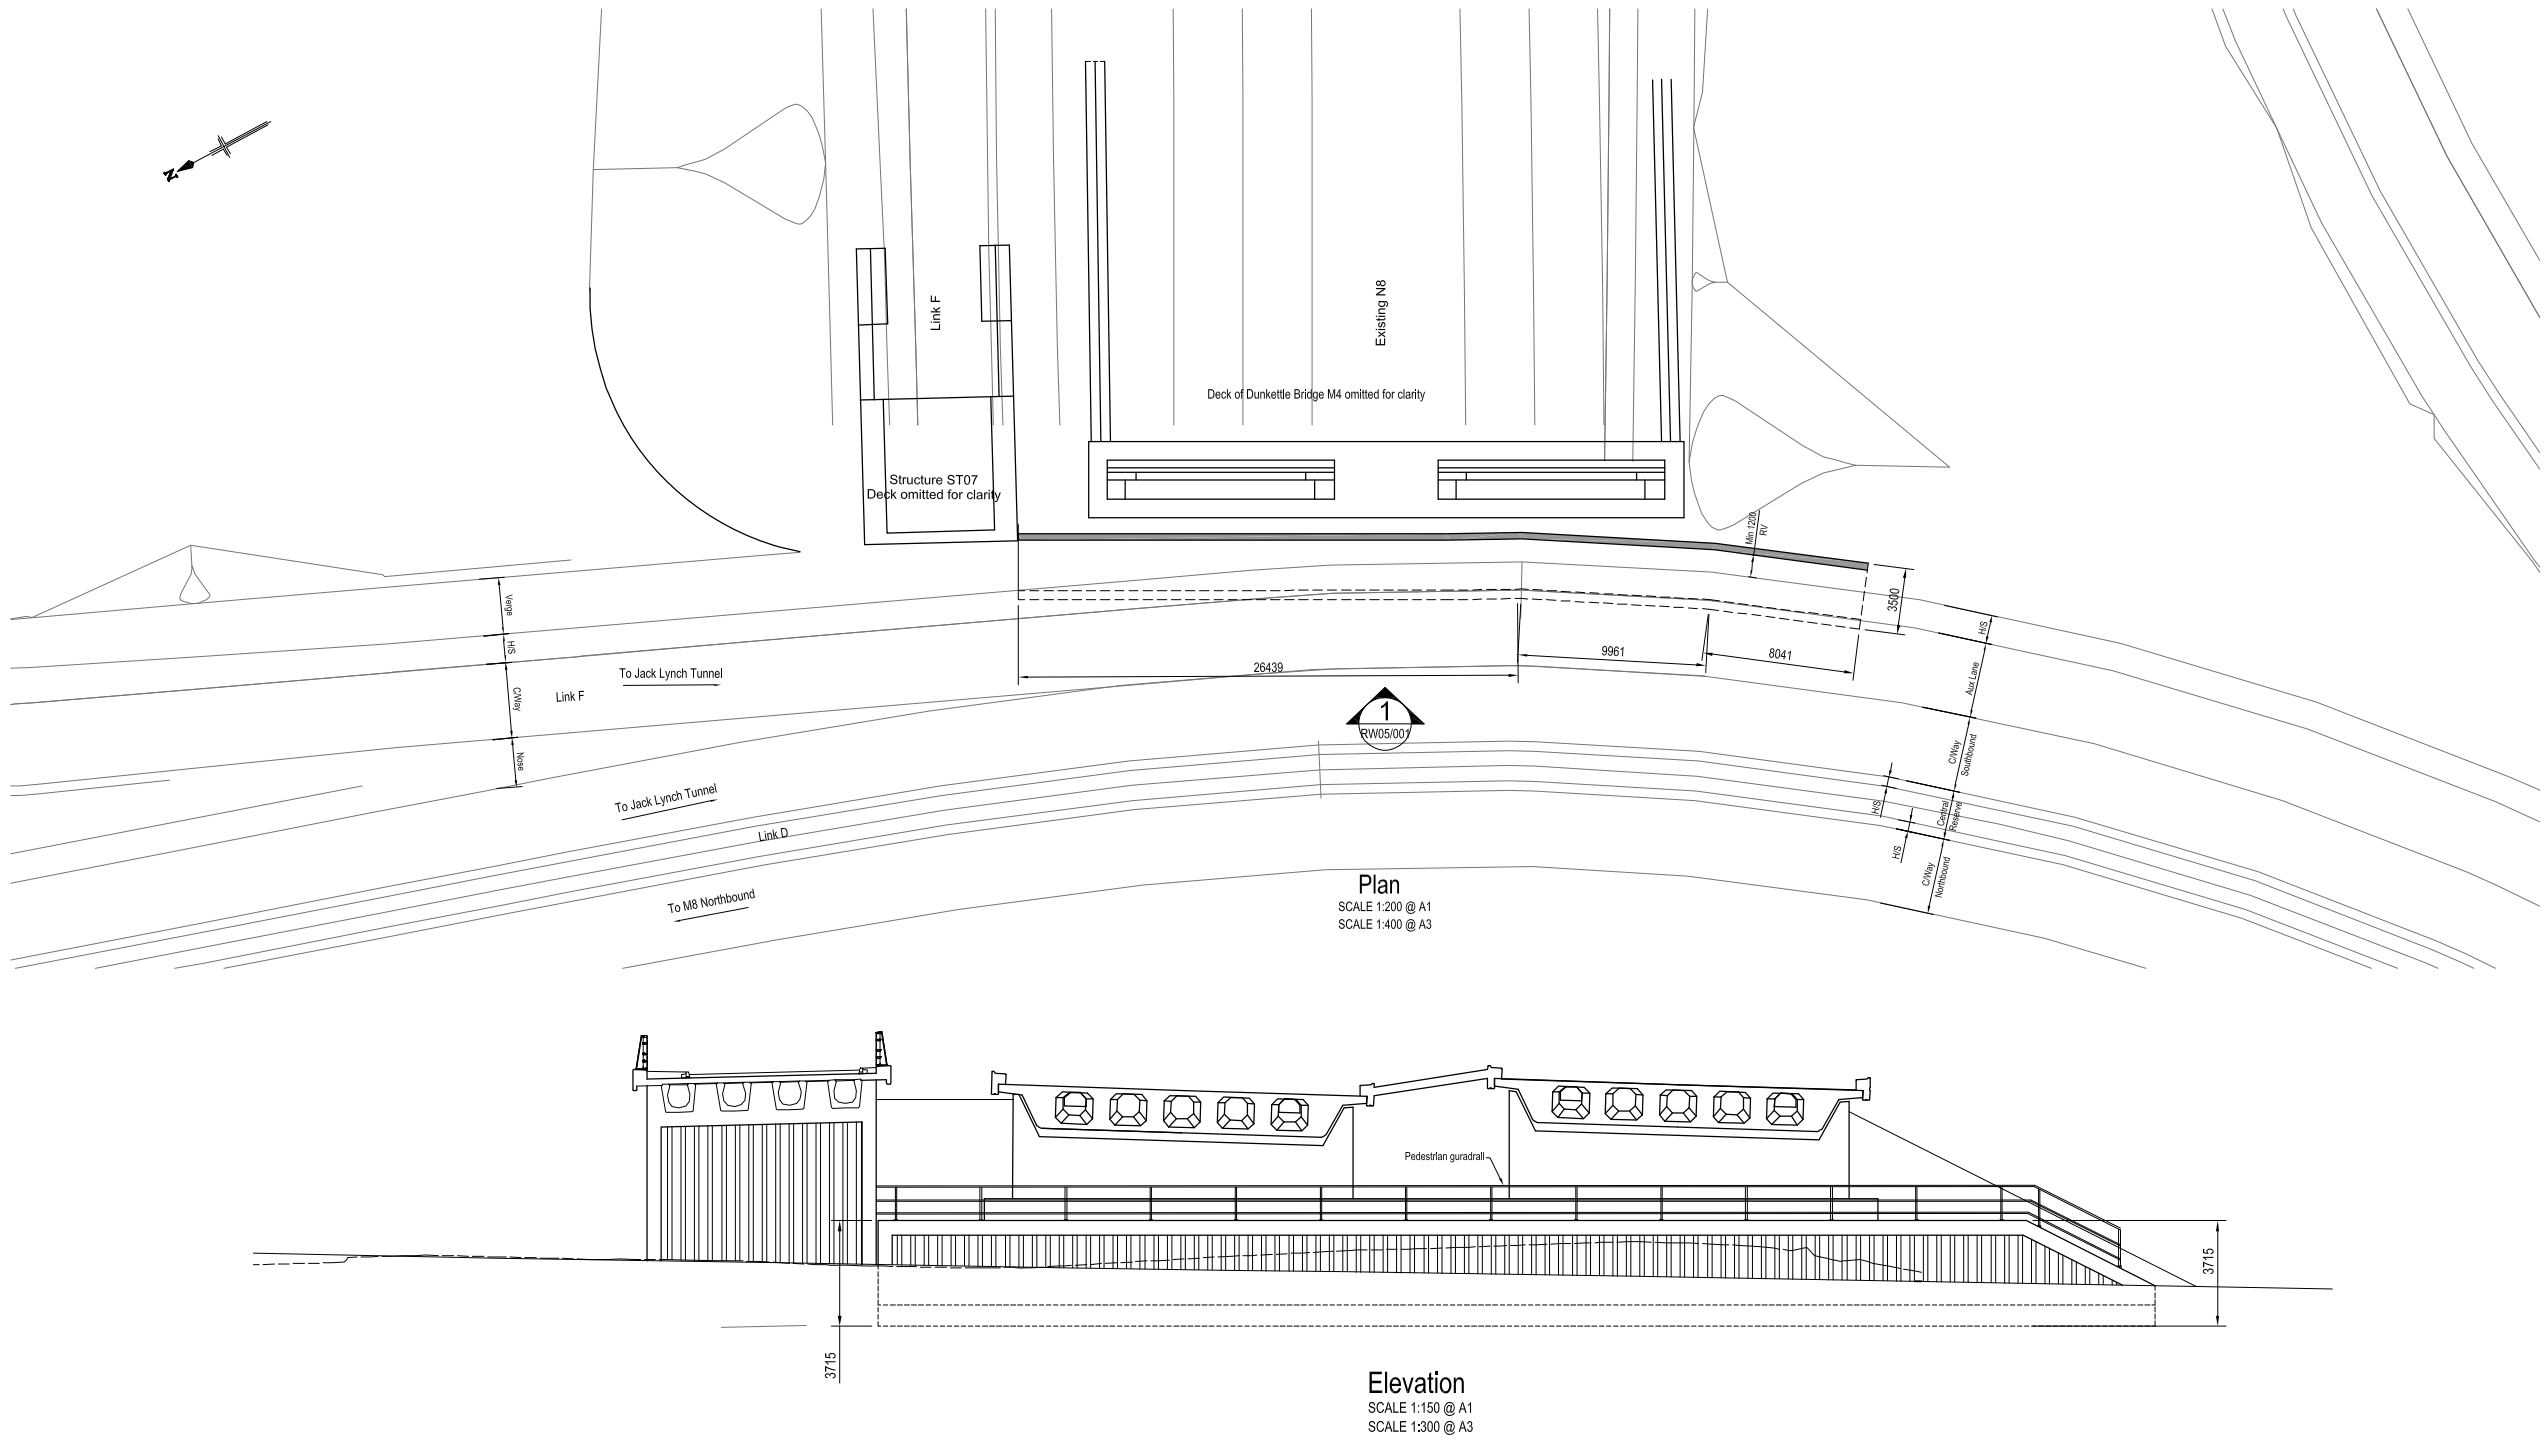


Rev	By	Date	Description
0	GMH	JULY 12	FIRST ISSUE

Project: Dunkettle Interchange Improvement Scheme			
Component: Environmental Impact Statement			
Title: RW05 Link F Retaining Wall General Arrangement			
Designed: GMH	File Name: Q:\BARTIE\Infrastructure\Highways\32102600 Dunkettle Interchange Cork\Fig 14 - CAD.MXD	Drawing No:	
Drawn: GMH	Original scales: As Shown	32102600/EIS/Figure 2.6.18	
Checked: WK	Date: July 2012		

Notes:

1. All dimensions are in millimetres unless noted otherwise.
2. All levels and chainage in metres. All levels refer to Malin Head Datum.

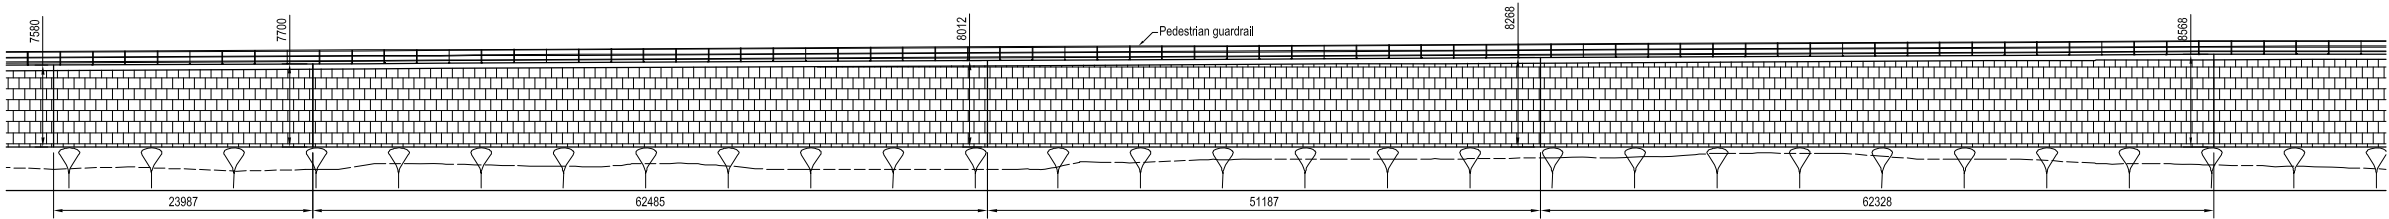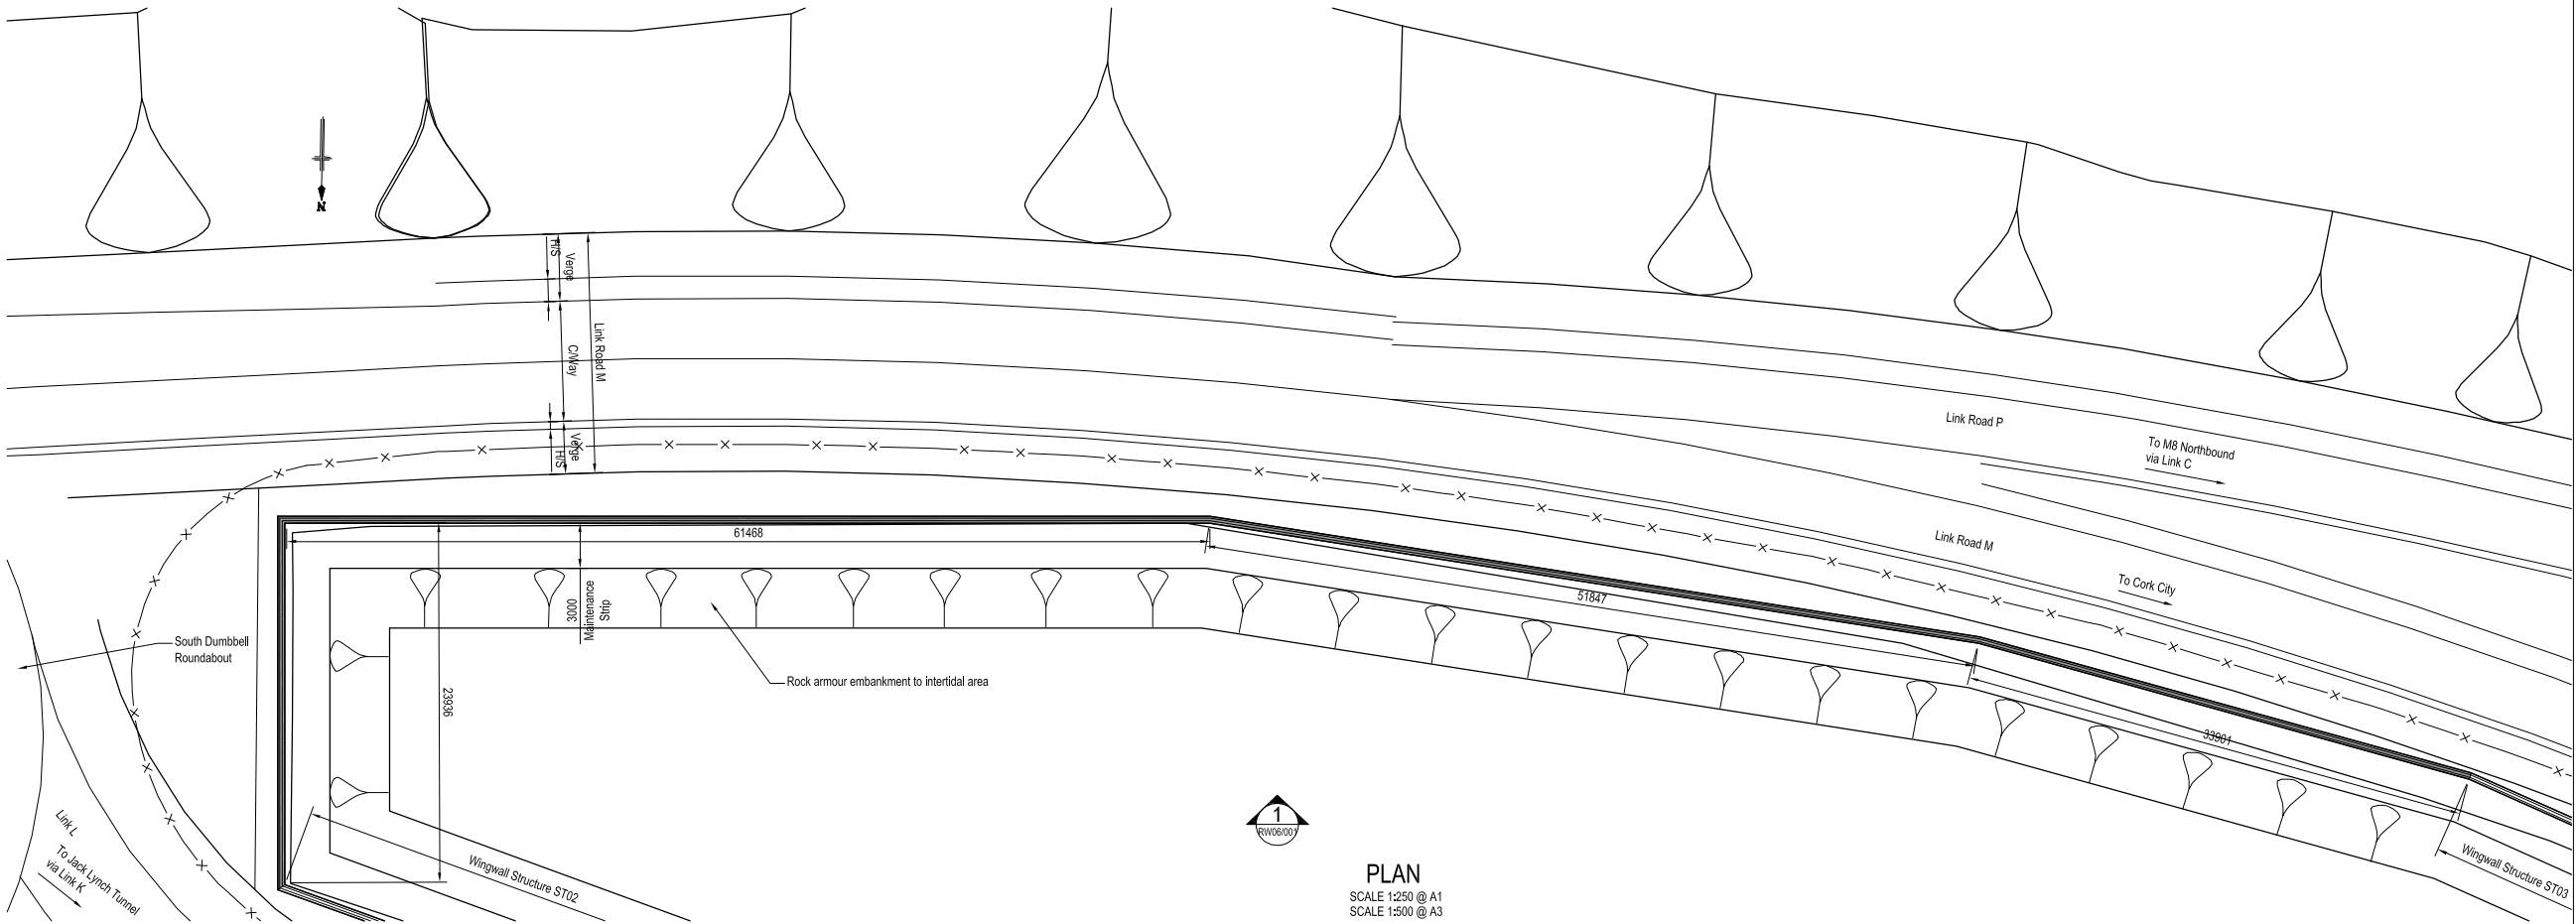


Rev	By	Date	Description
0	GMH	JULY 12	FIRST ISSUE

Project: Dunkettle Interchange Improvement Scheme		
Component: Environmental Impact Statement		
Title: RW06 Retaining Wall General Arrangement		
Designed: GMH	File Name: G:\BARTER\Infrastructure\Highways\32102600 Dunkettle Interchange Coll\File 14 - CAD MX	Drawing No:
Drawn: GMH	Original scales: As Shown	32102600/EIS/Figure 2.6.19
Checked: WK	Date: July 2012	

Notes:

1. All dimensions are in millimetres unless noted otherwise
2. All levels and chainage in metres. All levels refer to Malin Head Datum.

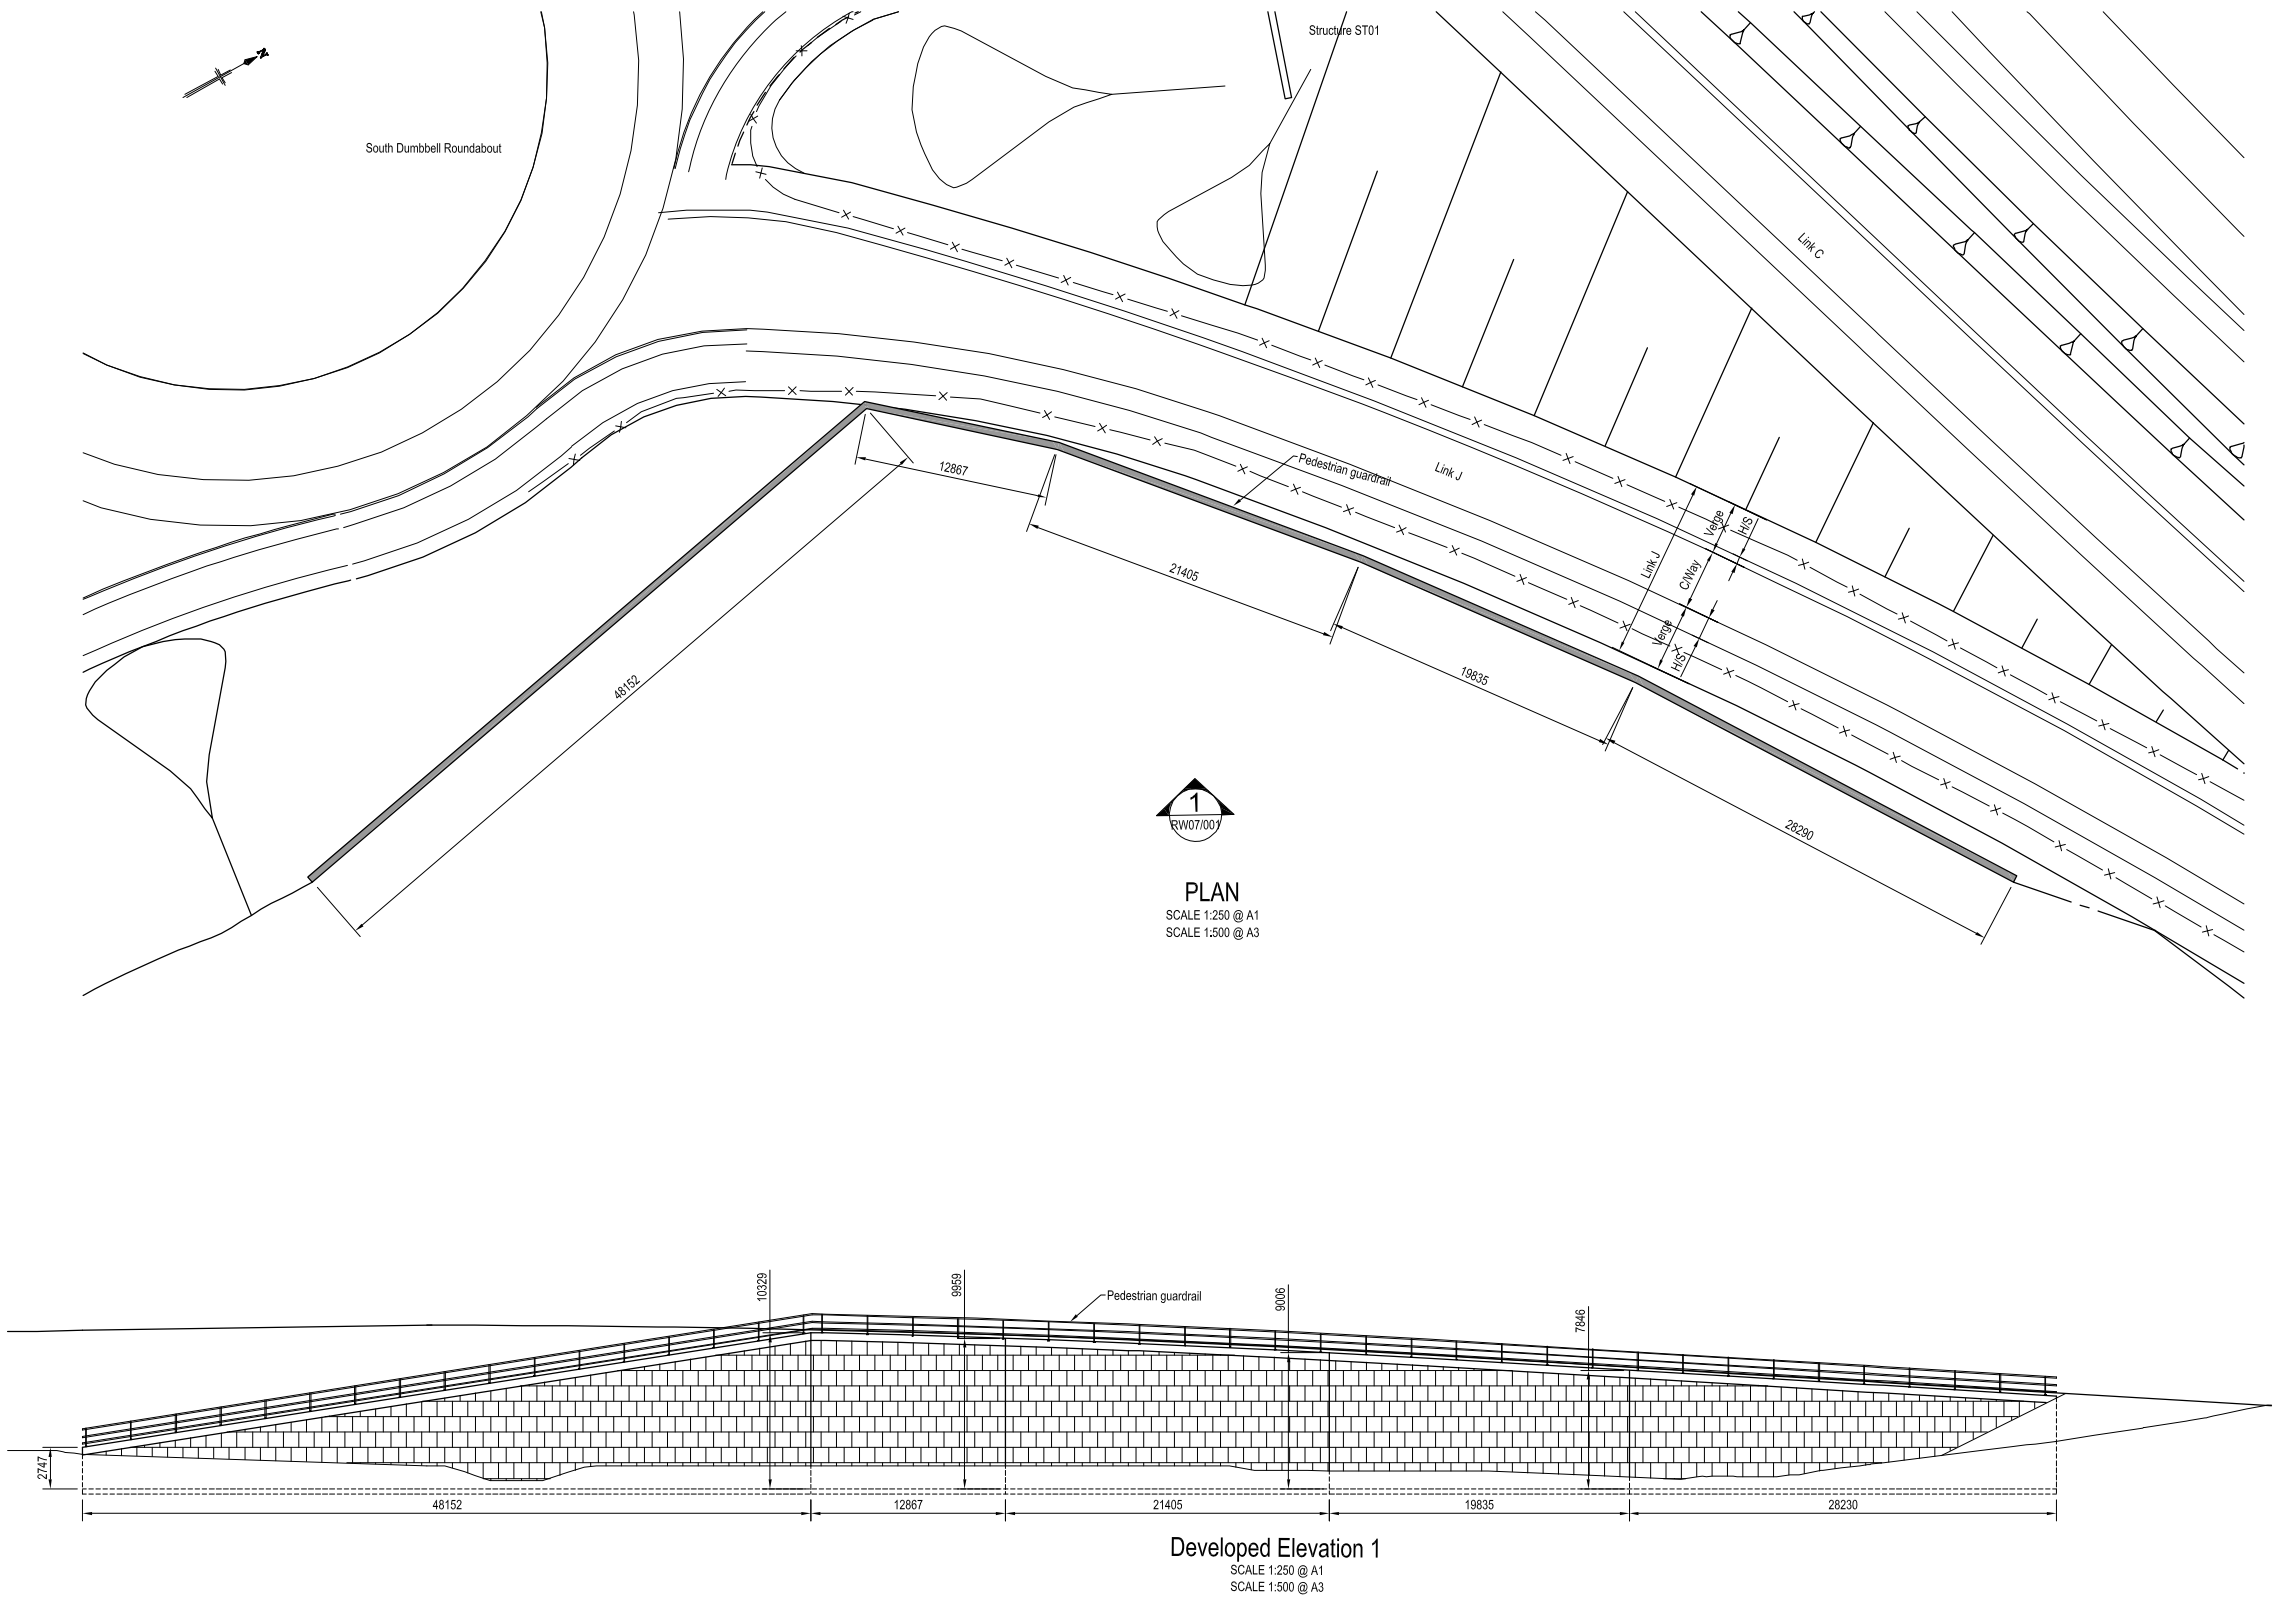


© Ordnance Survey Ireland. All rights reserved. Licence number Cork County Council CCMA 201606



Rev	By	Date	Description
0	GMH	JULY 12	FIRST ISSUE

Project: Dunkettle Interchange Improvement Scheme		
Component: Environmental Impact Statement		
Title: RW07 Retaining Wall General Arrangement		
Designed: GMH	File Name: G:\BARTER\Infrastructure\Highways\32102600 Dunkettle Interchange Coll\File 14 - CAD MX	Drawing No:
Drawn: GMH	Original scales: As Shown	32102600/EIS/Figure 2.6.20
Checked: WK	Date: July 2012	

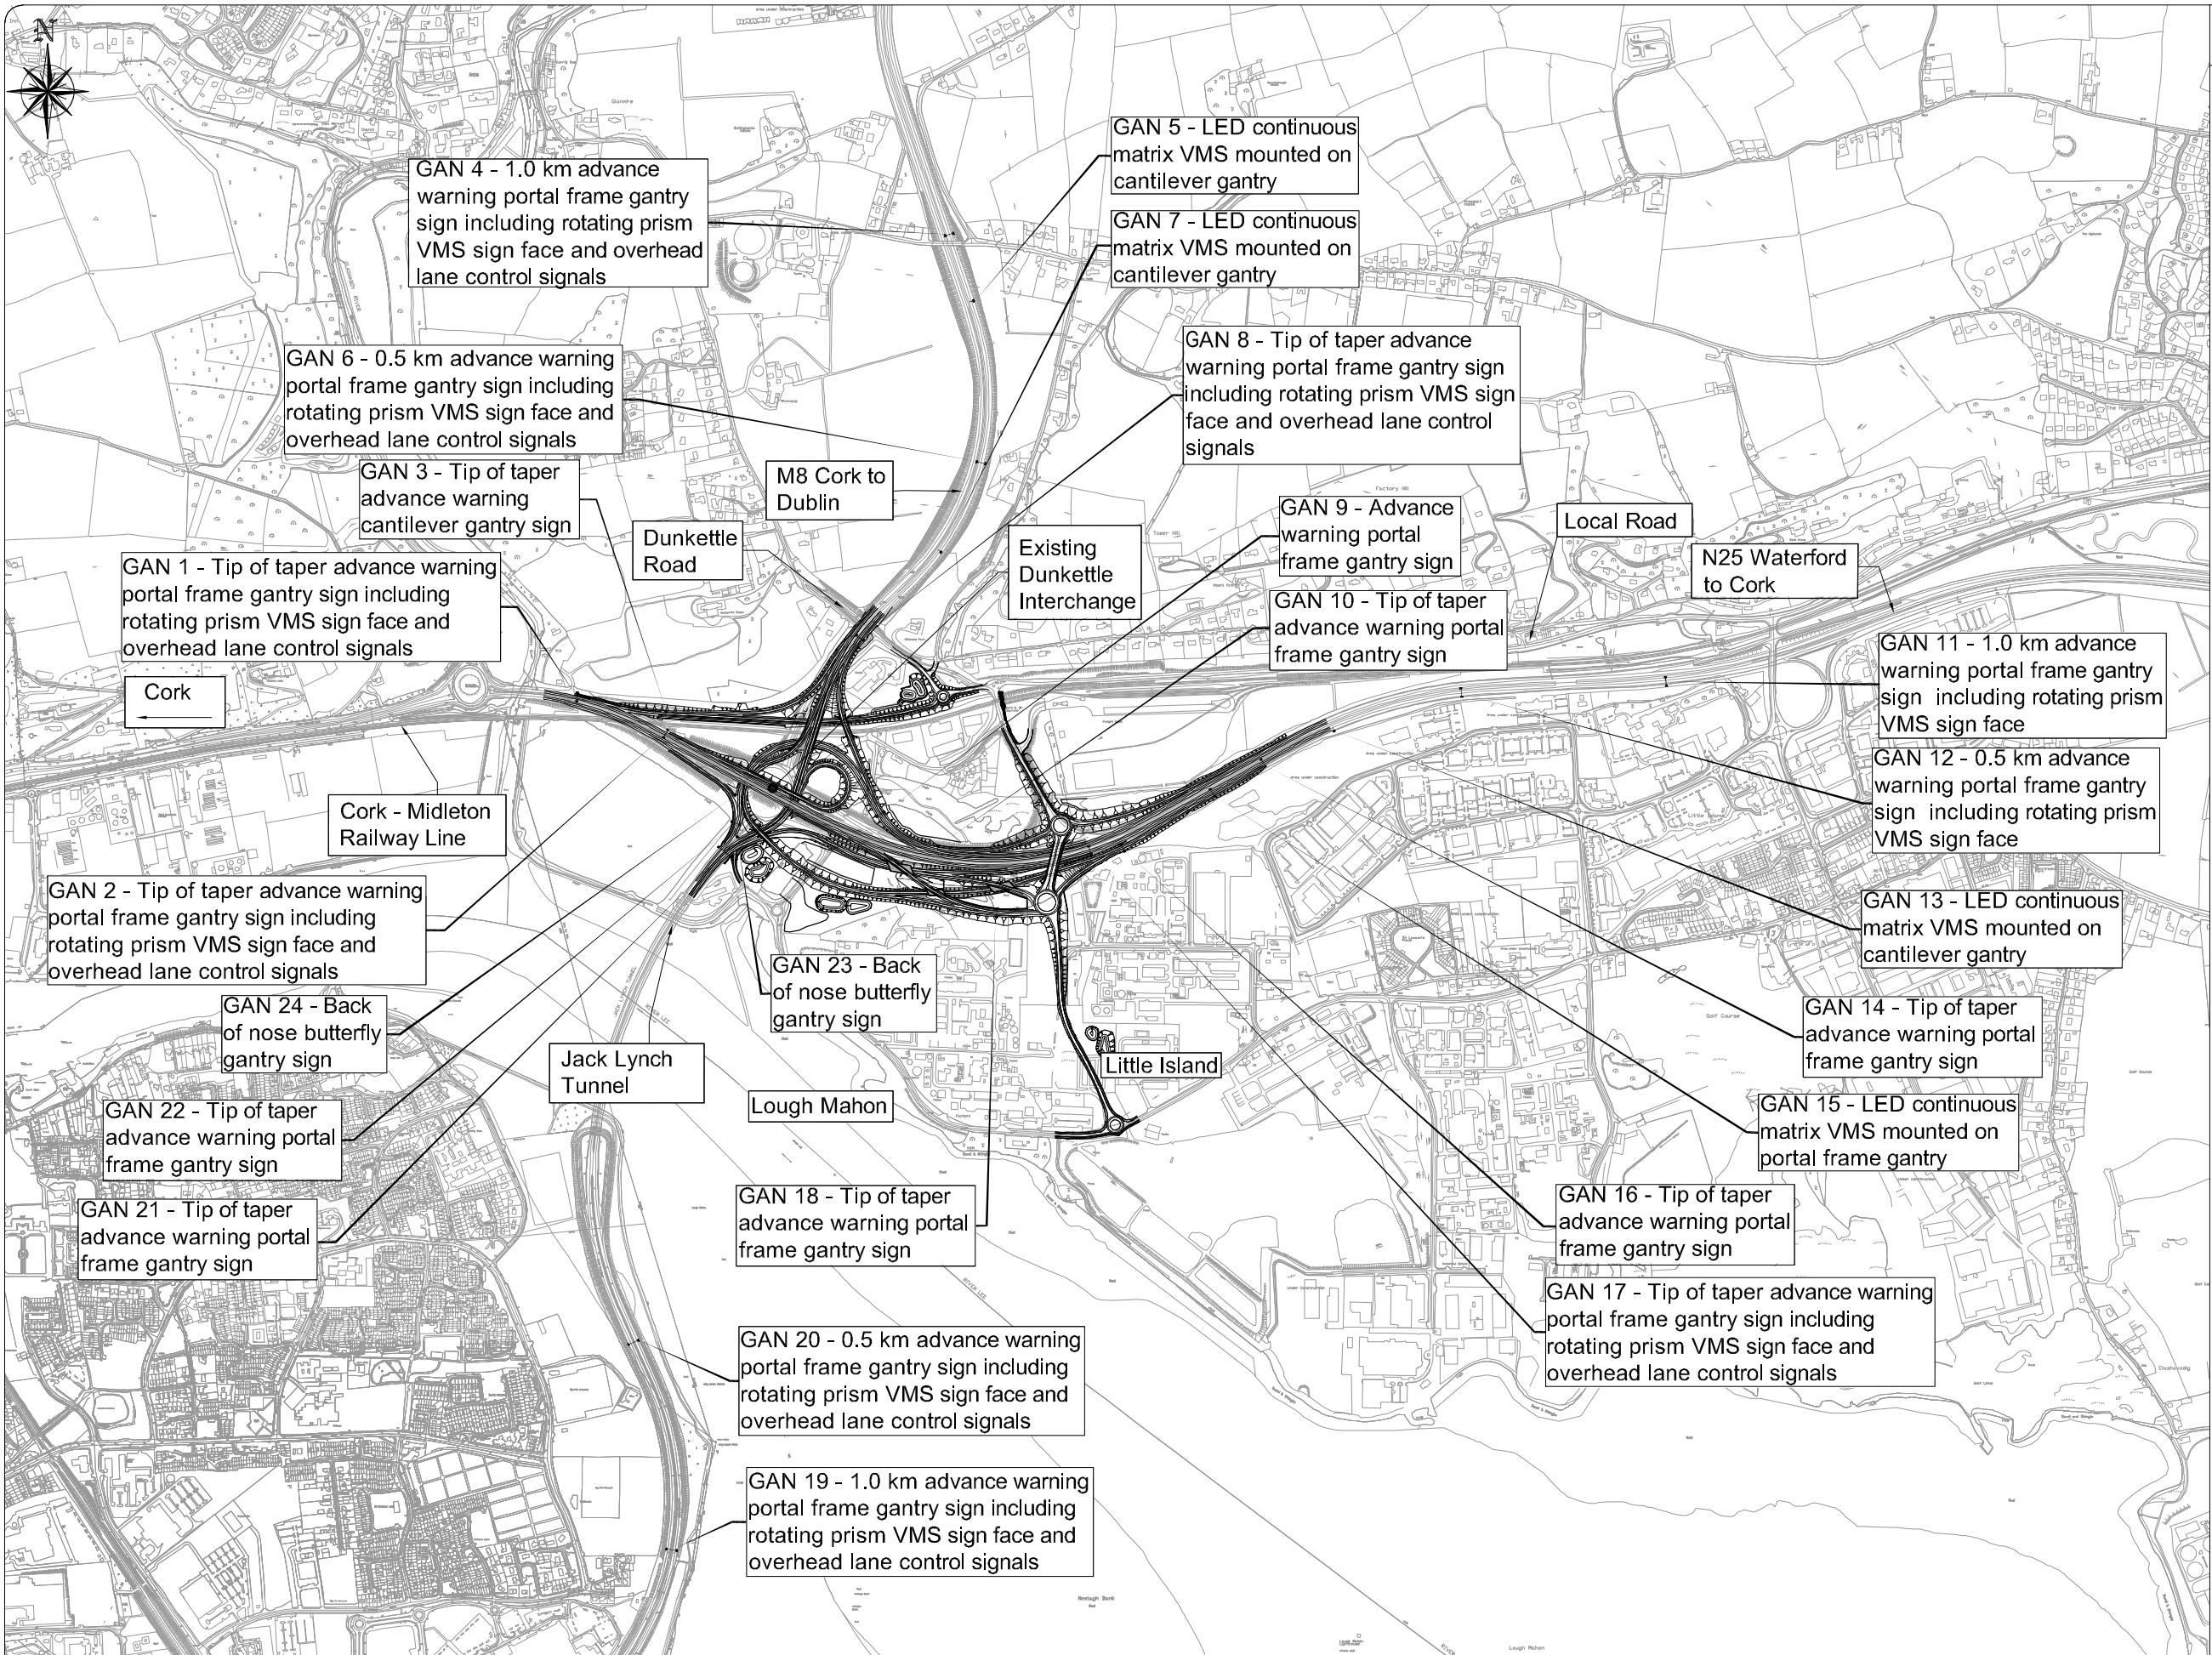

© Ordnance Survey Ireland. All rights reserved. Licence number Cork County Council CCMA 201606



Cork County Council
City Hall
Angeles Street
Cork, Ireland
Tel + 353 21 4278881
Fax + 353 21 4278321
www.corkcoco.ie




Cork City Council
City Hall
Angeles Street
Cork, Ireland
Tel + 353 21 4924000
Fax + 353 21 4314238
www.corkcity.ie



Rev	By	Date	Description
0	GMH	JULY 12	FIRST ISSUE

Project: Dunkettle Interchange Improvement Scheme			
Component: Environmental Impact Statement			
Title: Sign Gantries Location Plan			
Designed: GMH	File Name: G:\BARTER\Infrastructure\Highways\32102600 Dunkettle Interchange Control File 14 - CAD.MX	Drawing No:	
Drawn: GMH	Original scales: 1:7,500 @ A1, 1:15,000 @ A3	32102600/EIS/Figure 2.6.21	
Checked: AMG	Date: JULY 12		

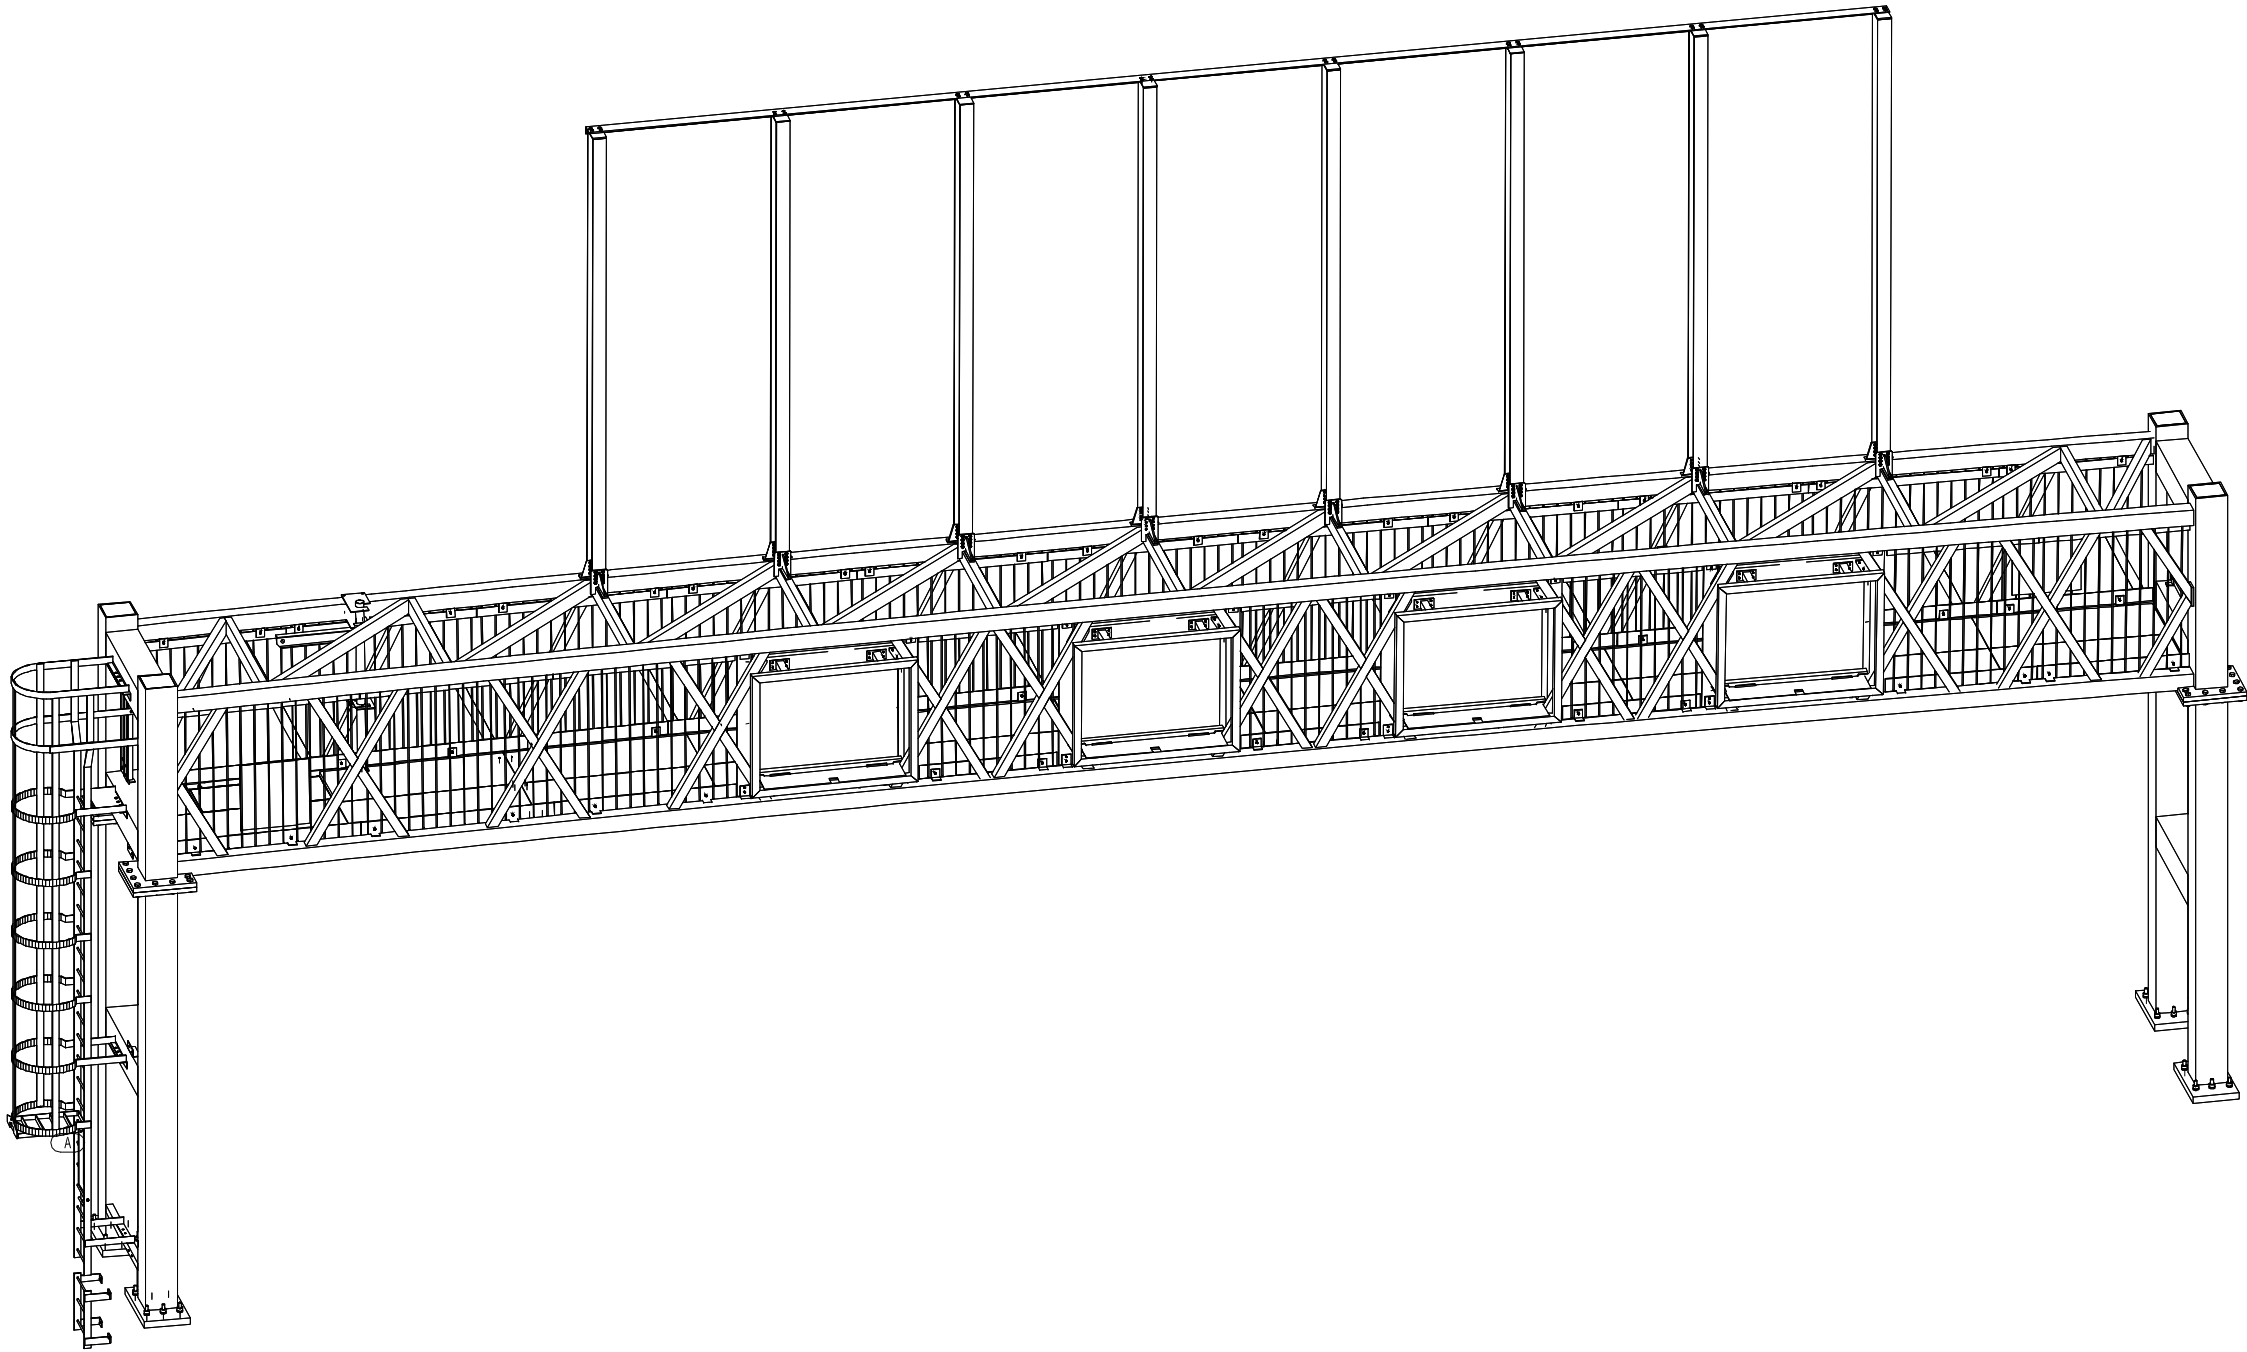

© Ordnance Survey Ireland. All rights reserved. Licence number Cork County Council CCMA 201606

Rev	By	Date	Description
0	GMH	JULY 12	FIRST ISSUE

Project: Dunkettle Interchange Improvement Scheme		
Component: Environmental Impact Statement		
Title: Typical Portal Frame Sign Gantry		
Designed: GMH	File Name: G:\BARTER\Infrastructure\Highways\32102600 Dunkettle Interchange Coll\17 File 14 - CAD.MX	Drawing No: 32102600/EIS/Figure 2.6.22
Drawn: GMH	Original scales: NTS	
Checked: AMG	Date: July 2012	