


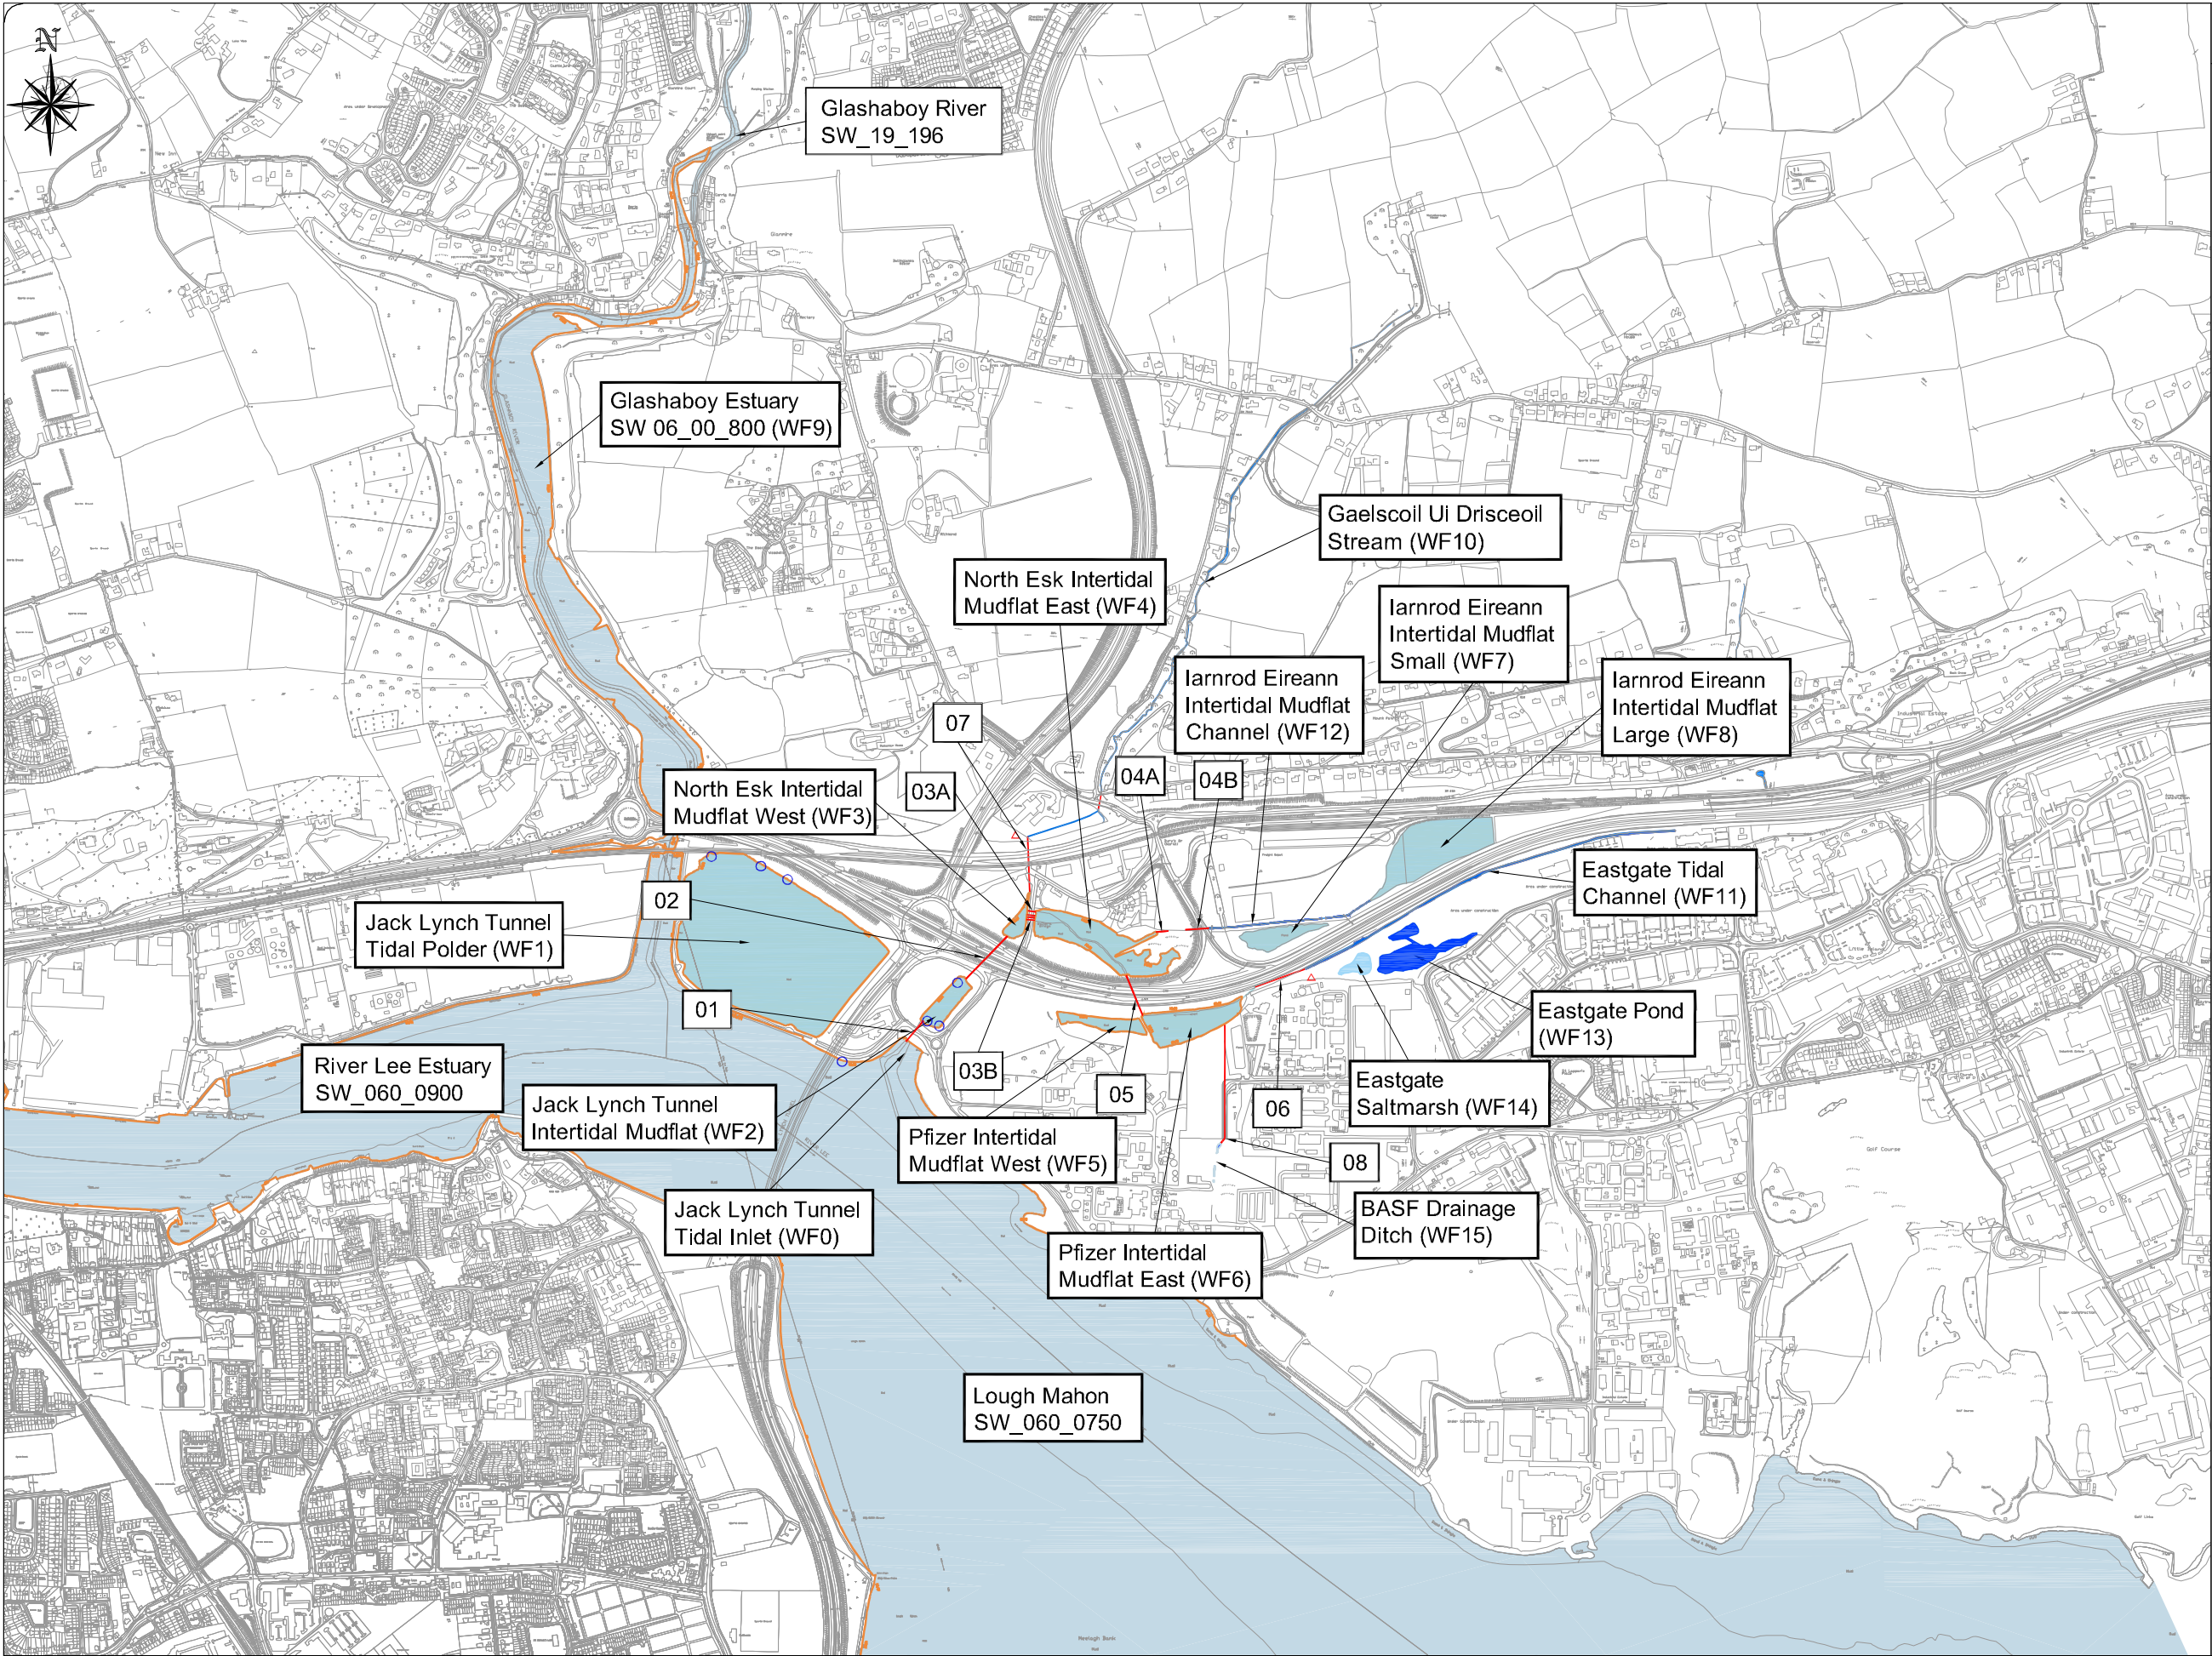


Drawing Number
32102600/EIS/Figure 5.1.1

Legend:

- Open Channel
- Culverted Channel
- High Water Mark
- Water Body Boundary
- Existing Road Drainage Outfall
- Intertidal Mudflats
- Freshwater Pond
- Estuary
- Unconfirmed Road Drainage Outfall
- 01** Culvert Reference No.

Culvert Ref. No.	Diameter (mm)
01	1800
02	1800
03A	1800
03B	1500
04A	1200
04B	1200
05	1200
06	-
07	-
08	-

© Ordnance Survey Ireland. All rights reserved. Licence number Cork County Council CCM/A 201006

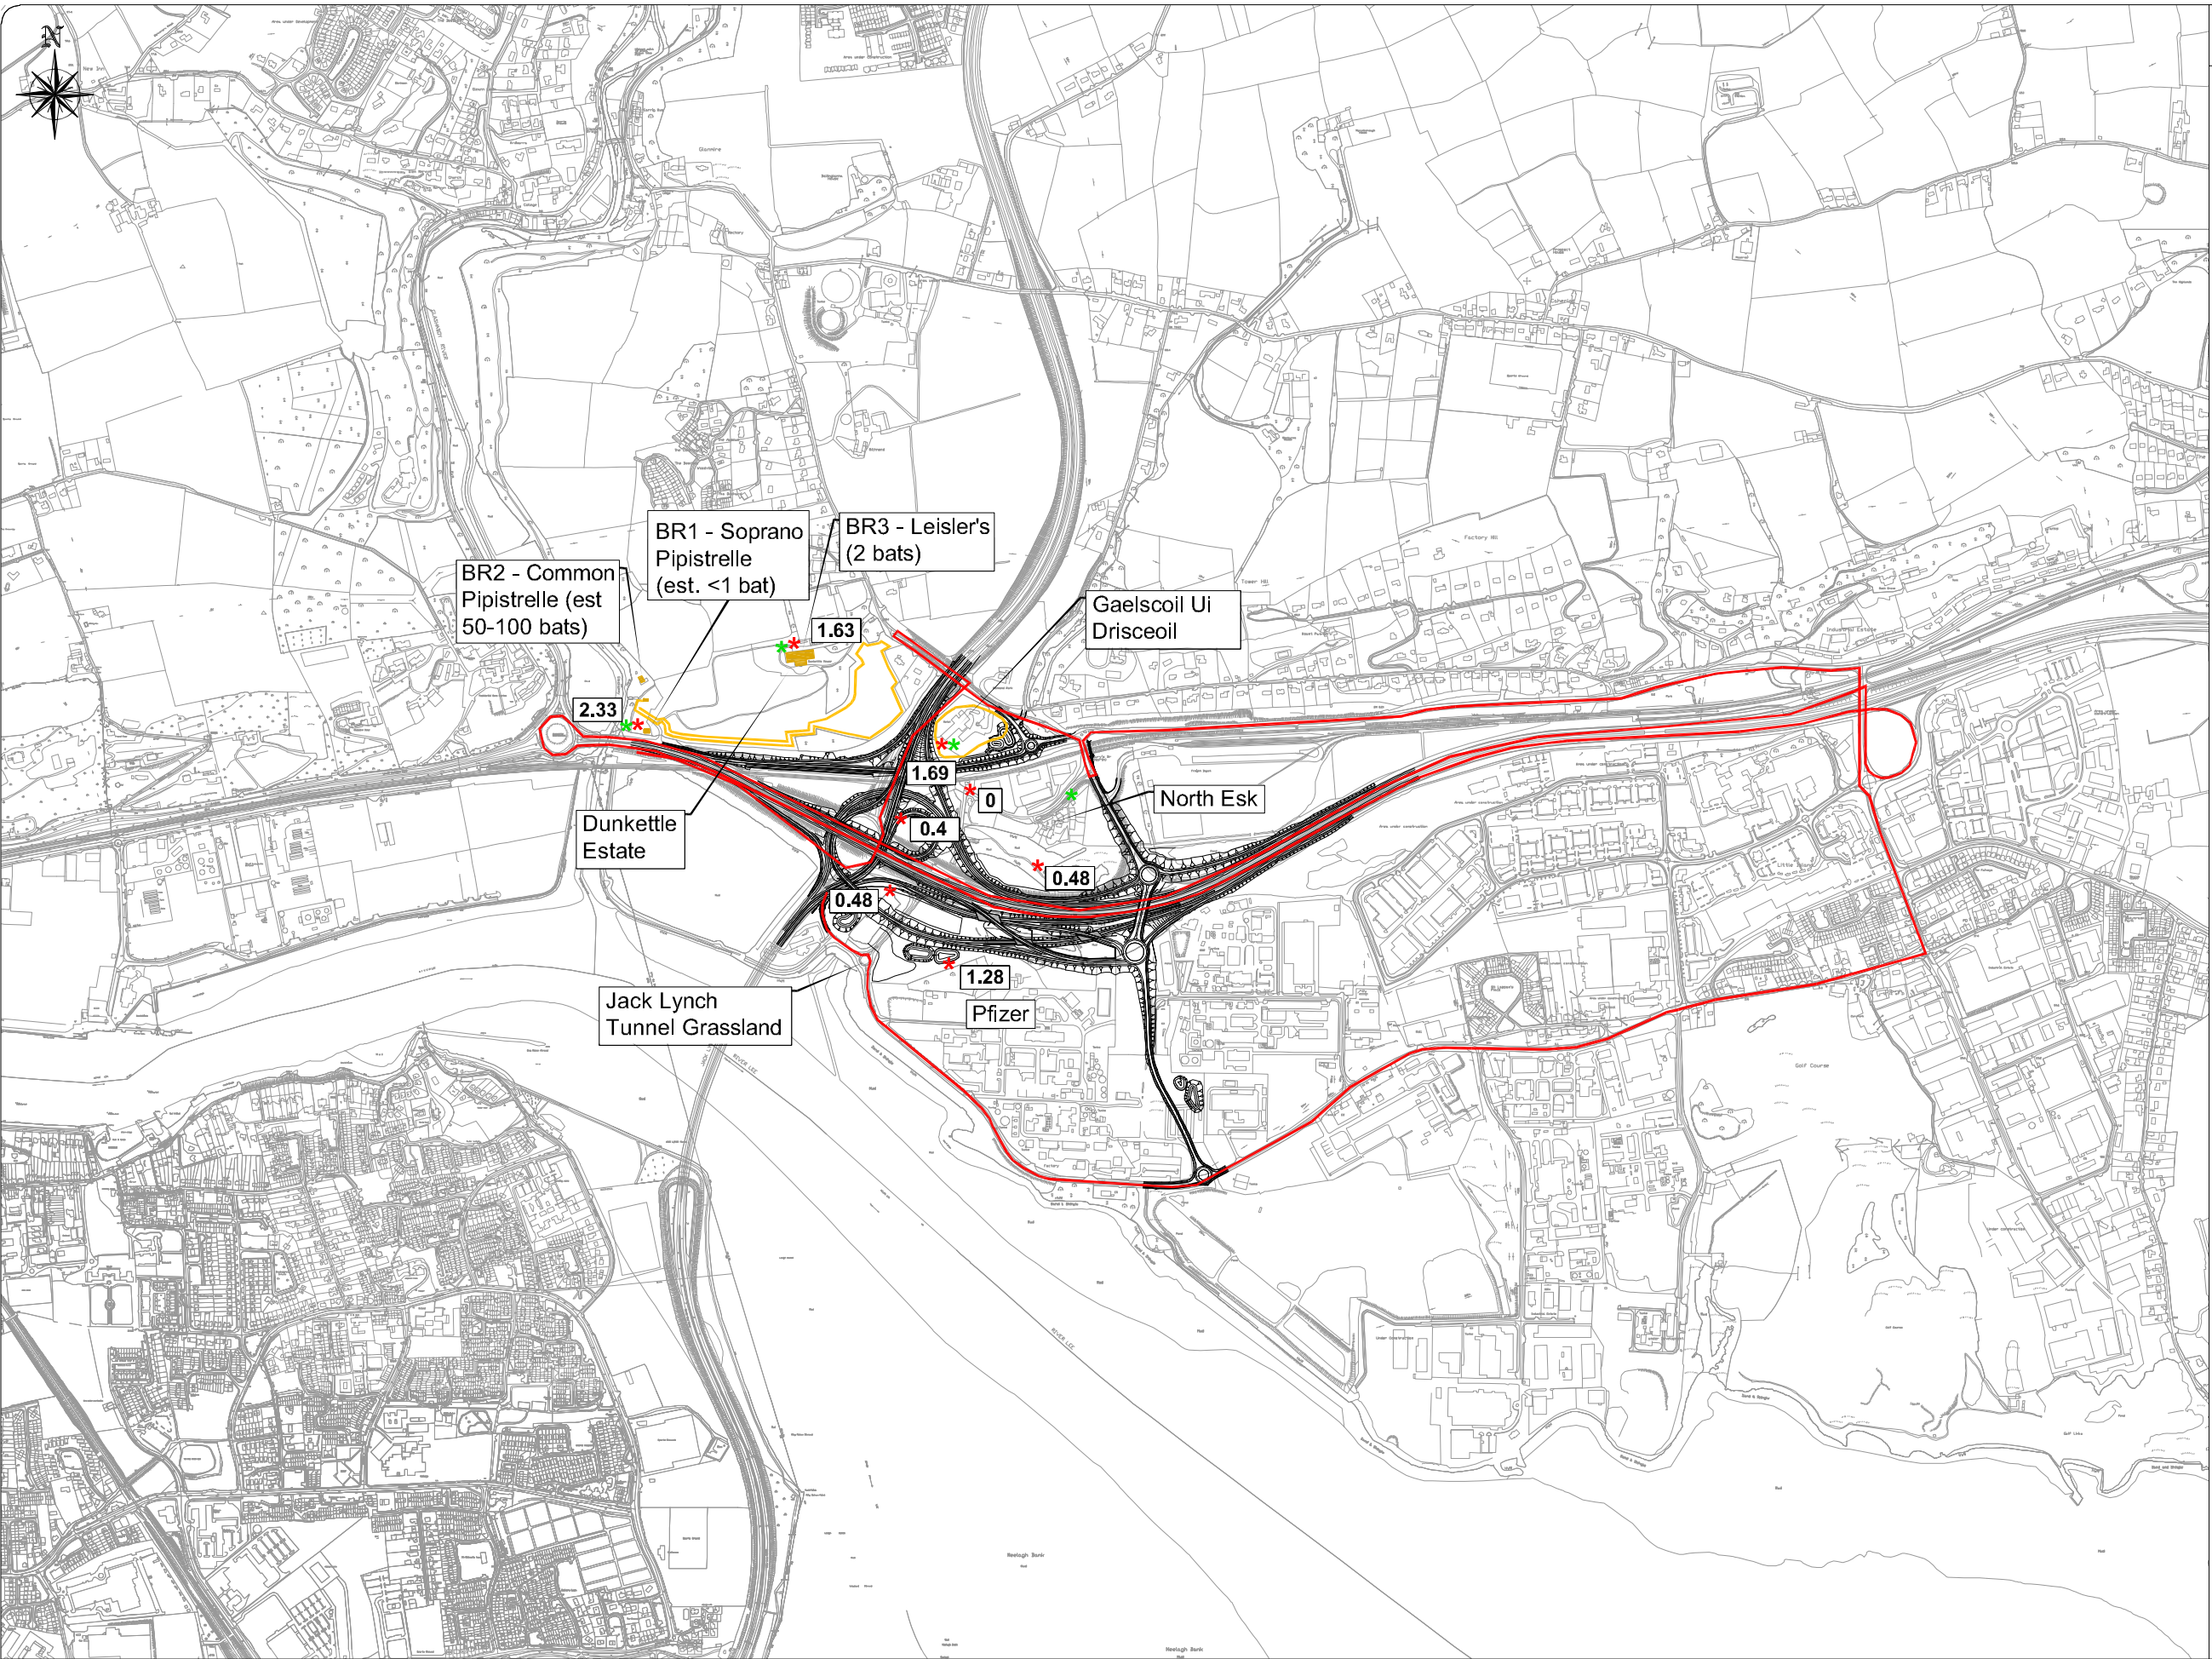

Drawing Number
32102600/EIS/Figure 5.1.2

Legend:

- Proposed Road Development
- Average Bat Passes Per Hour
- Unmanned Anabat Survey Locations
- Roost Survey Locations
- Car Survey Transect
- Manned Survey Transect
- Confirmed Bat Roost

© Ordnance Survey Ireland. All rights reserved. Licence number Cork County Council CCMA 201006

An Roinn Iompair
Turasóireachta agus Spóirt
Department of Transport,
Tourism and Sport

NRA
An tÚdarás um Bóithre Náisiúnta
National Roads Authority

Cork County Council
County Hall
Cork, Ireland
Tel: +353 21 4278801
Fax: +353 21 4278321
www.corkcoco.ie

Cork City Council
City Hall
Anglesea Street,
Cork, Ireland
Tel: +353 21 4924000
Fax: +353 21 4314238
www.corkcity.ie

JACOBS
Meriton House
Meriton Road
Dublin 4
Tel: +353 1 2695666
Fax: +353 1 2695706
www.jacobs.com


Rev	By	Date	Description
0	NJS	JULY 12	FIRST ISSUE

Project: Dunkettle Interchange Improvement Scheme

Component: Environmental Impact Statement

Title: Bat Activity and Roost Locations

Designed: SC	File Name: G:\BATE\Infrastructure\Highways\32102600 Dunkettle Interchange Cork\Title 14 - CAD.ASX	Drawing No:
Drawn: NJS	Original scale: 1:7,500 @ A1 1:15,000 @ A3	32102600/EIS/Figure 5.1.2
Checked: SK	Date: JULY 12	

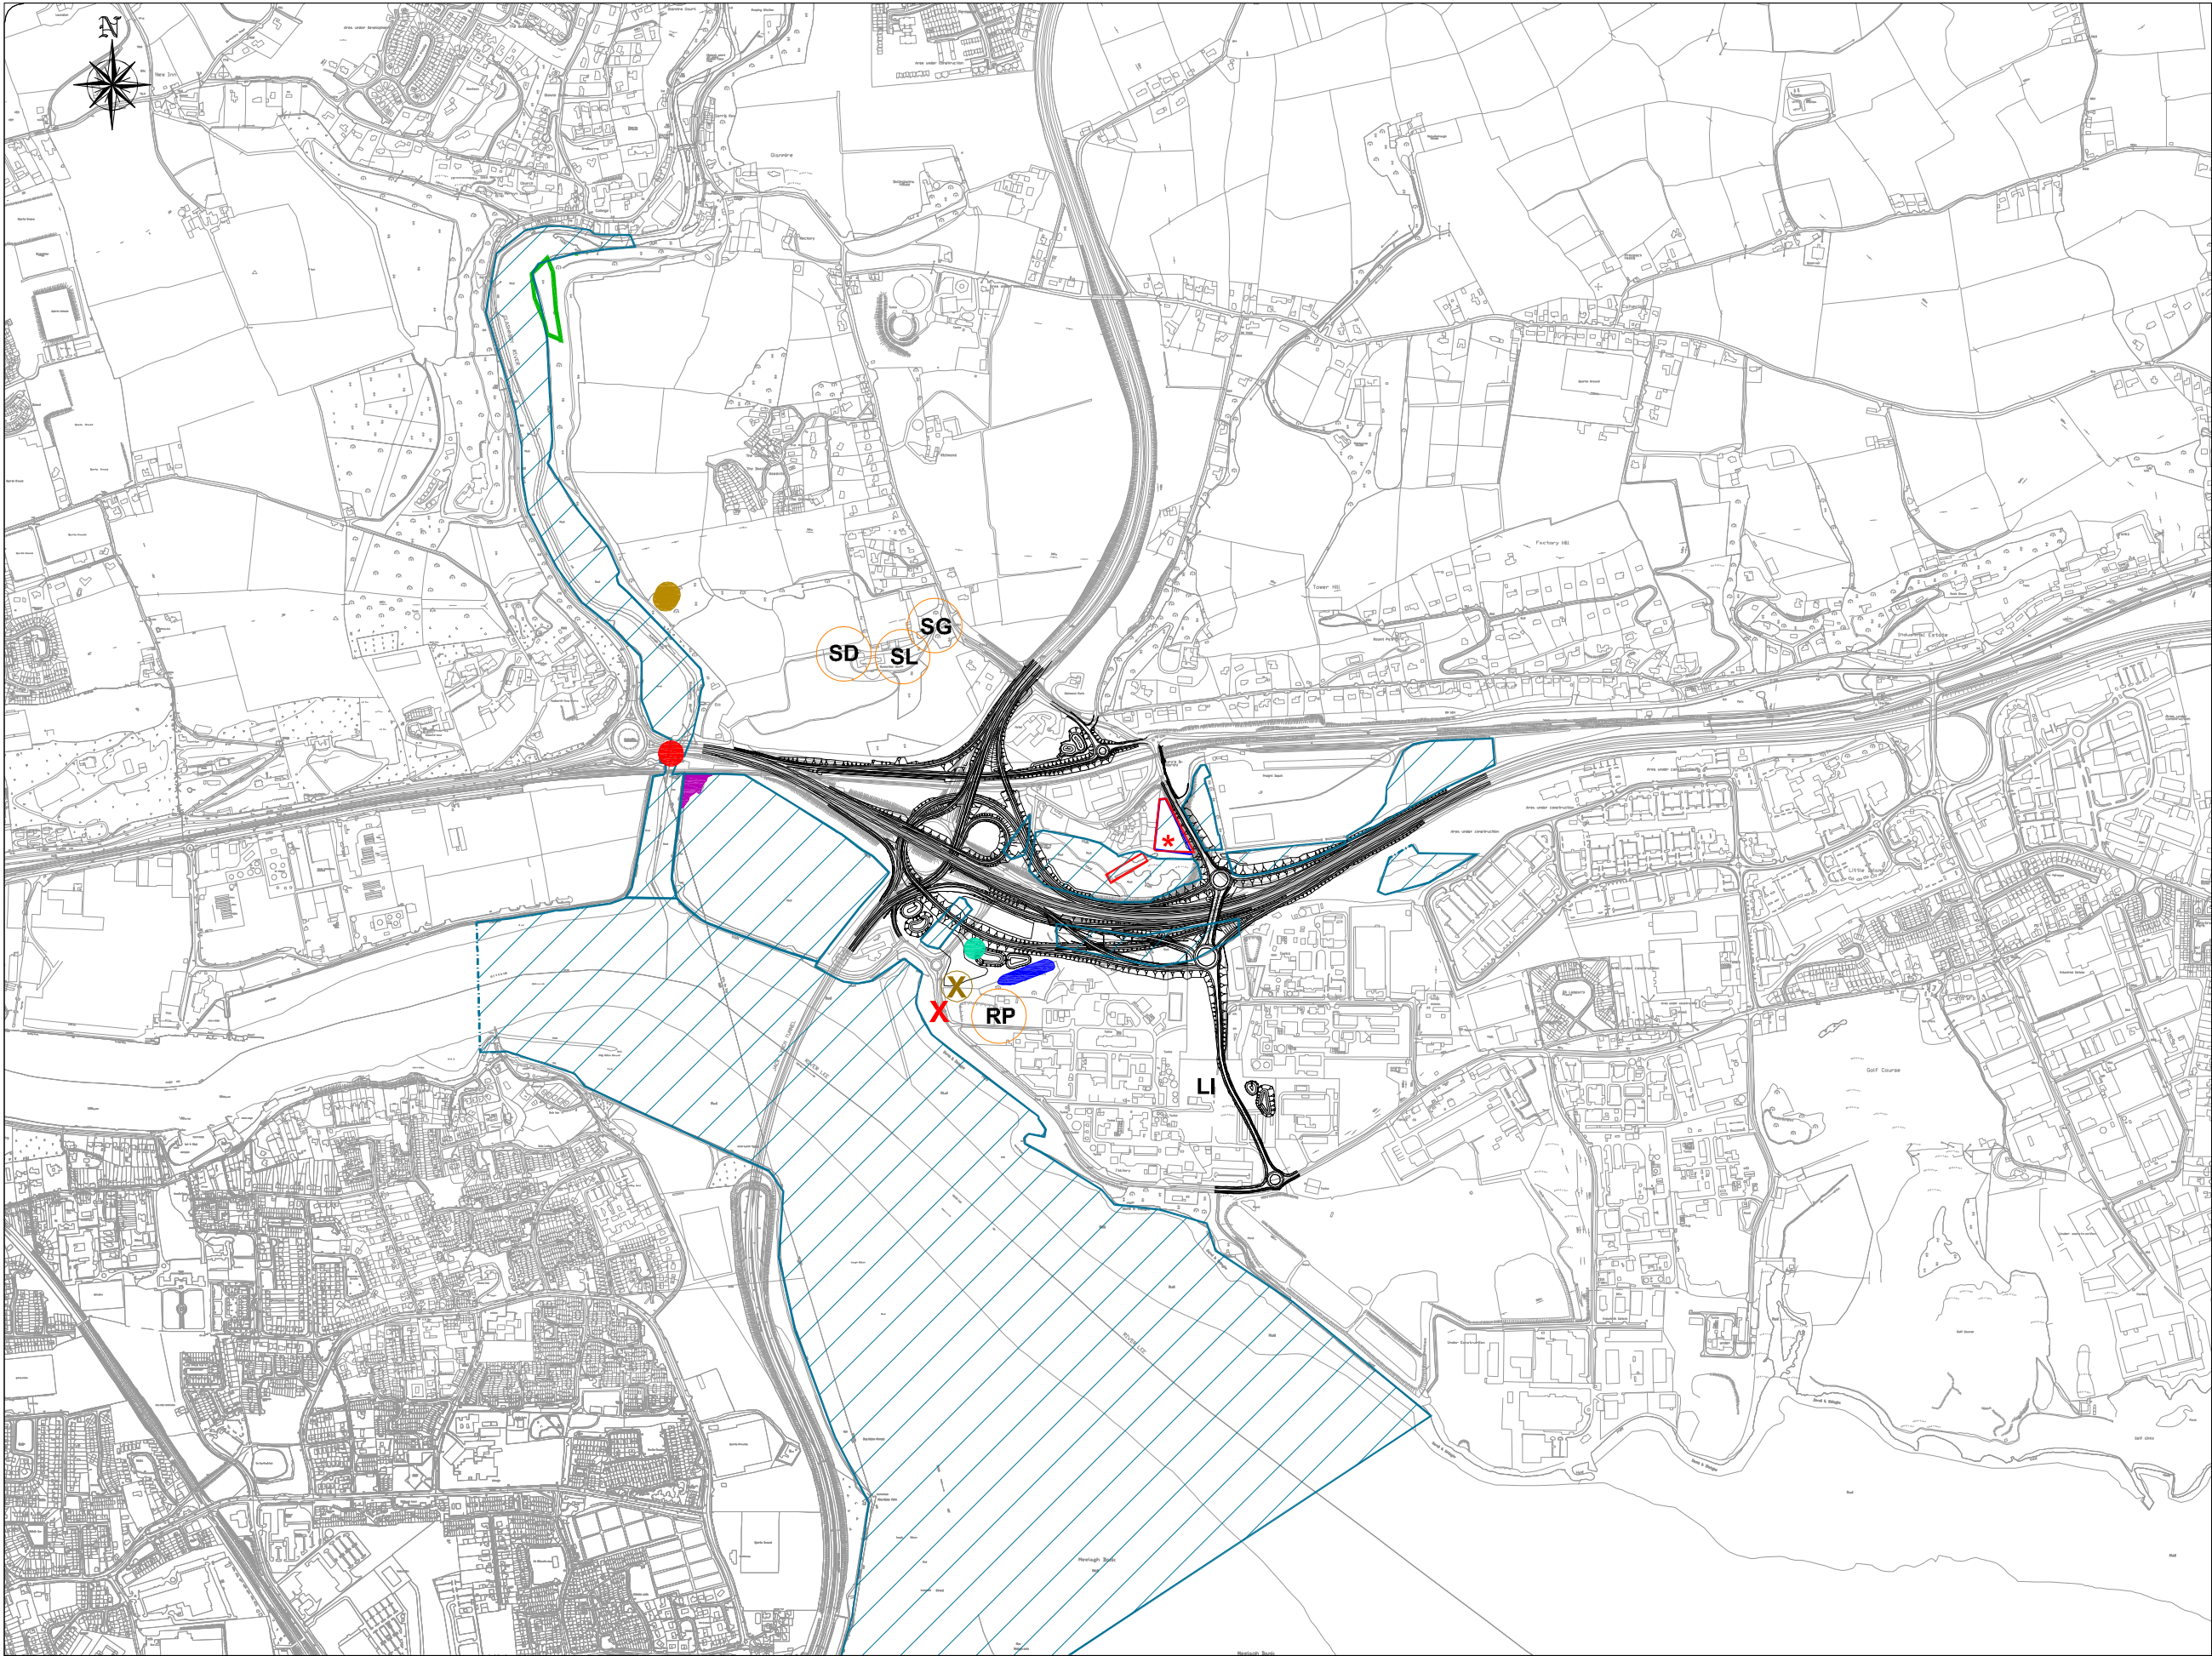

Drawing Number
32102600/EIS/Figure 5.1.3

- Legend:**
-  Proposed Road Development
- Bird Activity**
- Breeding Bird Species Codes**
- SD** Stock Dove
SL Swallow
SG Starling
RP Ringed Plover
LI Linnet
-  Territory of Amber Listed Bird Species of Conservation Concern
-  Grey Heron / Little Egret Colony
-  High Tide Roost
-  Cormorant Winter Roost
-  Wintering Bird Survey Area
- Confirmed Mammal Activity**
-  Active Badger Sett
-  Badger Droppings
-  Pygmy Shrew
-  Confirmed Otter Holt
-  Potential Otter Holt and Nearby Otter Carcass
-  Otter Spraint
-  Area With Otter Prints


© Ordnance Survey Ireland. All rights reserved. Licence number Cork County Council/CCMA 201006



Rev	By	Date	Description
0	NJS	JULY 12	FIRST ISSUE

Project: Dunkettle Interchange Improvement Scheme	
Component: Environmental Impact Statement	
Title: Fauna of Conservation Importance	
Designed: SC	File Name: G:\BARTIE\Infrastructure\Highways\32102600 Dunkettle Interchange Cork\FILE 14 - CAD.MXD
Drawn: NJS	Original scales: 1:7,500 @ A1, 1:15,000 @ A3
Checked: SK	Date: JULY 12

32102600/EIS/Figure 5.1.3

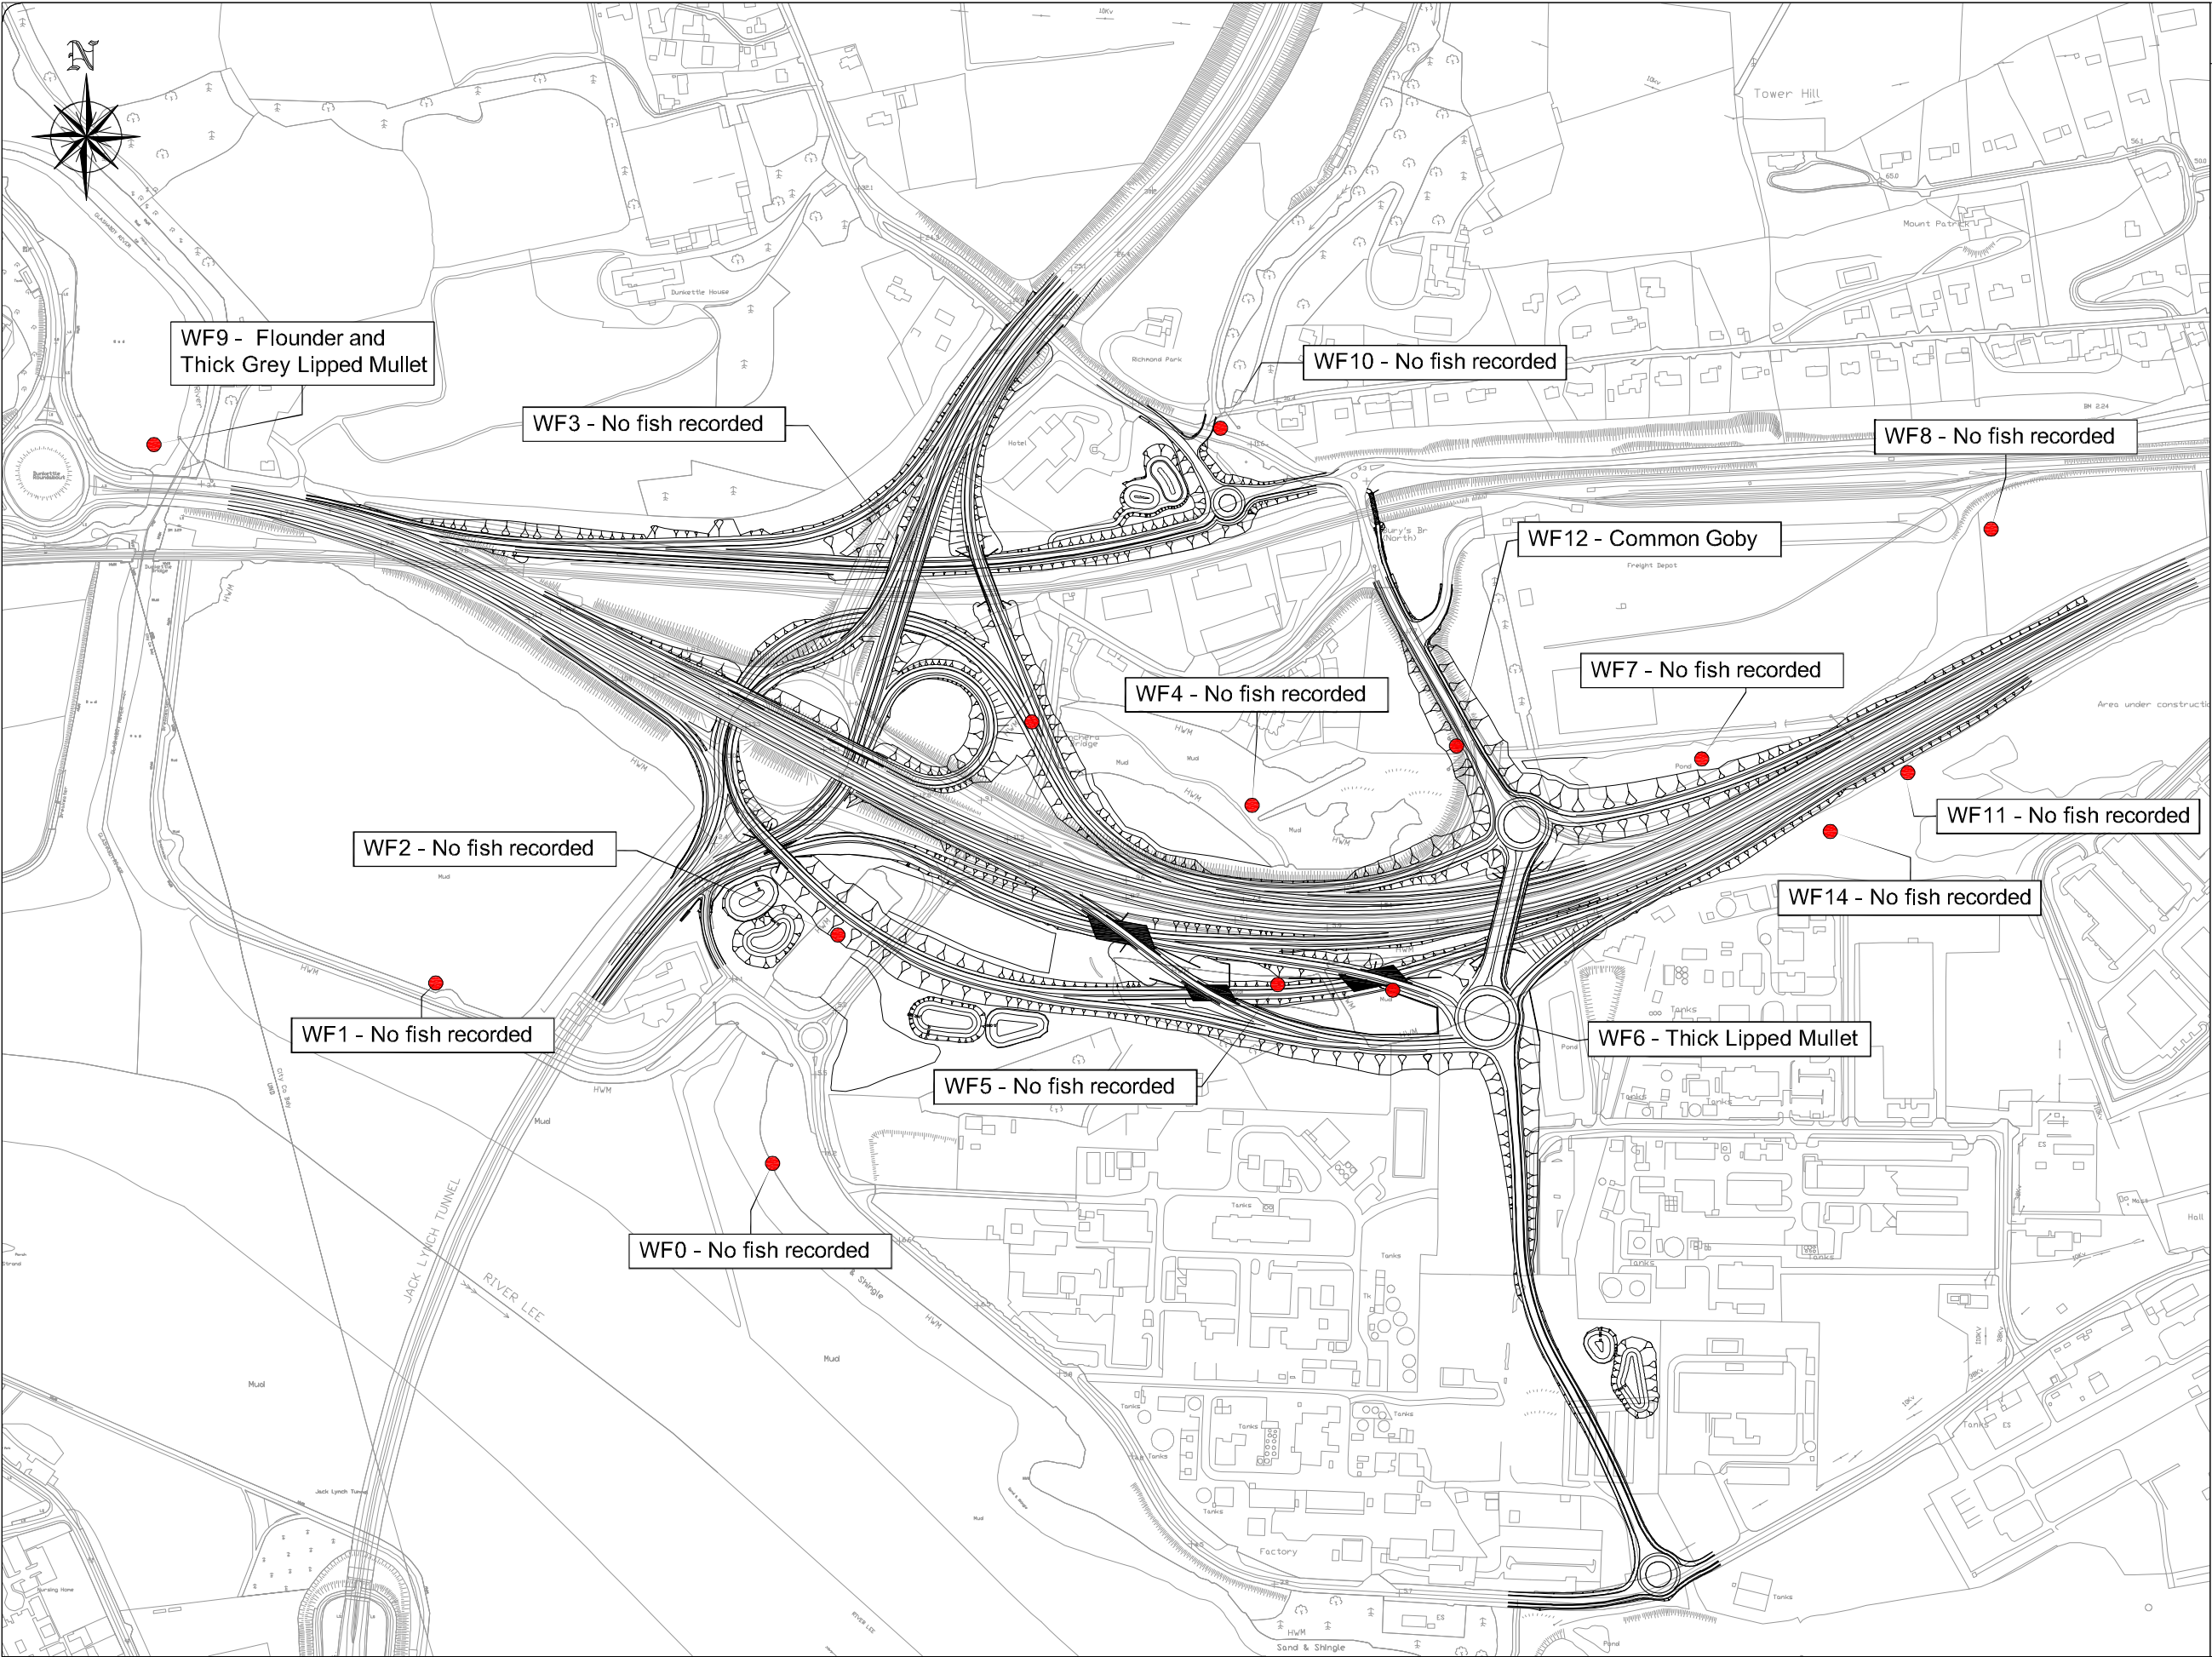

Drawing Number

32102600/EIS/Figure 5.1.4

Legend:

Proposed Road Development

Fish survey locations

© Ordnance Survey Ireland. All rights reserved. Licence number Cork County Council CCMA 201006



An Roinn Iompair

Turasóireachta agus Spóirt

Department of Transport, Tourism and Sport



NRA

An tÚdarás um Bóithre Náisiúnta

National Roads Authority



Cork County Council

County Hall, Cork, Ireland

Tel: +353 21 4278891

Fax: +353 21 4278321

www.corkcoco.ie



Cork City Council

City Hall, Anneslea Street, Cork, Ireland

Tel: +353 21 4924000

Fax: +353 21 4314238

www.corkcity.ie



JACOBS

Mention House

Mention Road

Dublin 4

Tel: +353 1 2695666

Fax: +353 1 2695706

www.jacobs.com

Rev	By	Date	Description
0	NJS	JULY 12	FIRST ISSUE

Project:

Dunkettle Interchange Improvement Scheme


Component:

Environmental Impact Statement

Title:

Fisheries Survey Area

Designed: SC	File Name: G:\BARTTE\Infrastructure\Highways\32102600 Dunkettle Interchange Cork\Fig 5.1 - CAD A01	Drawing No:
Drawn: NJS	Original scale: 1:3,000 @ A1, 1:6,000 @ A3	32102600/EIS/Figure 5.1.4
Checked: SK	Date: JULY 12	

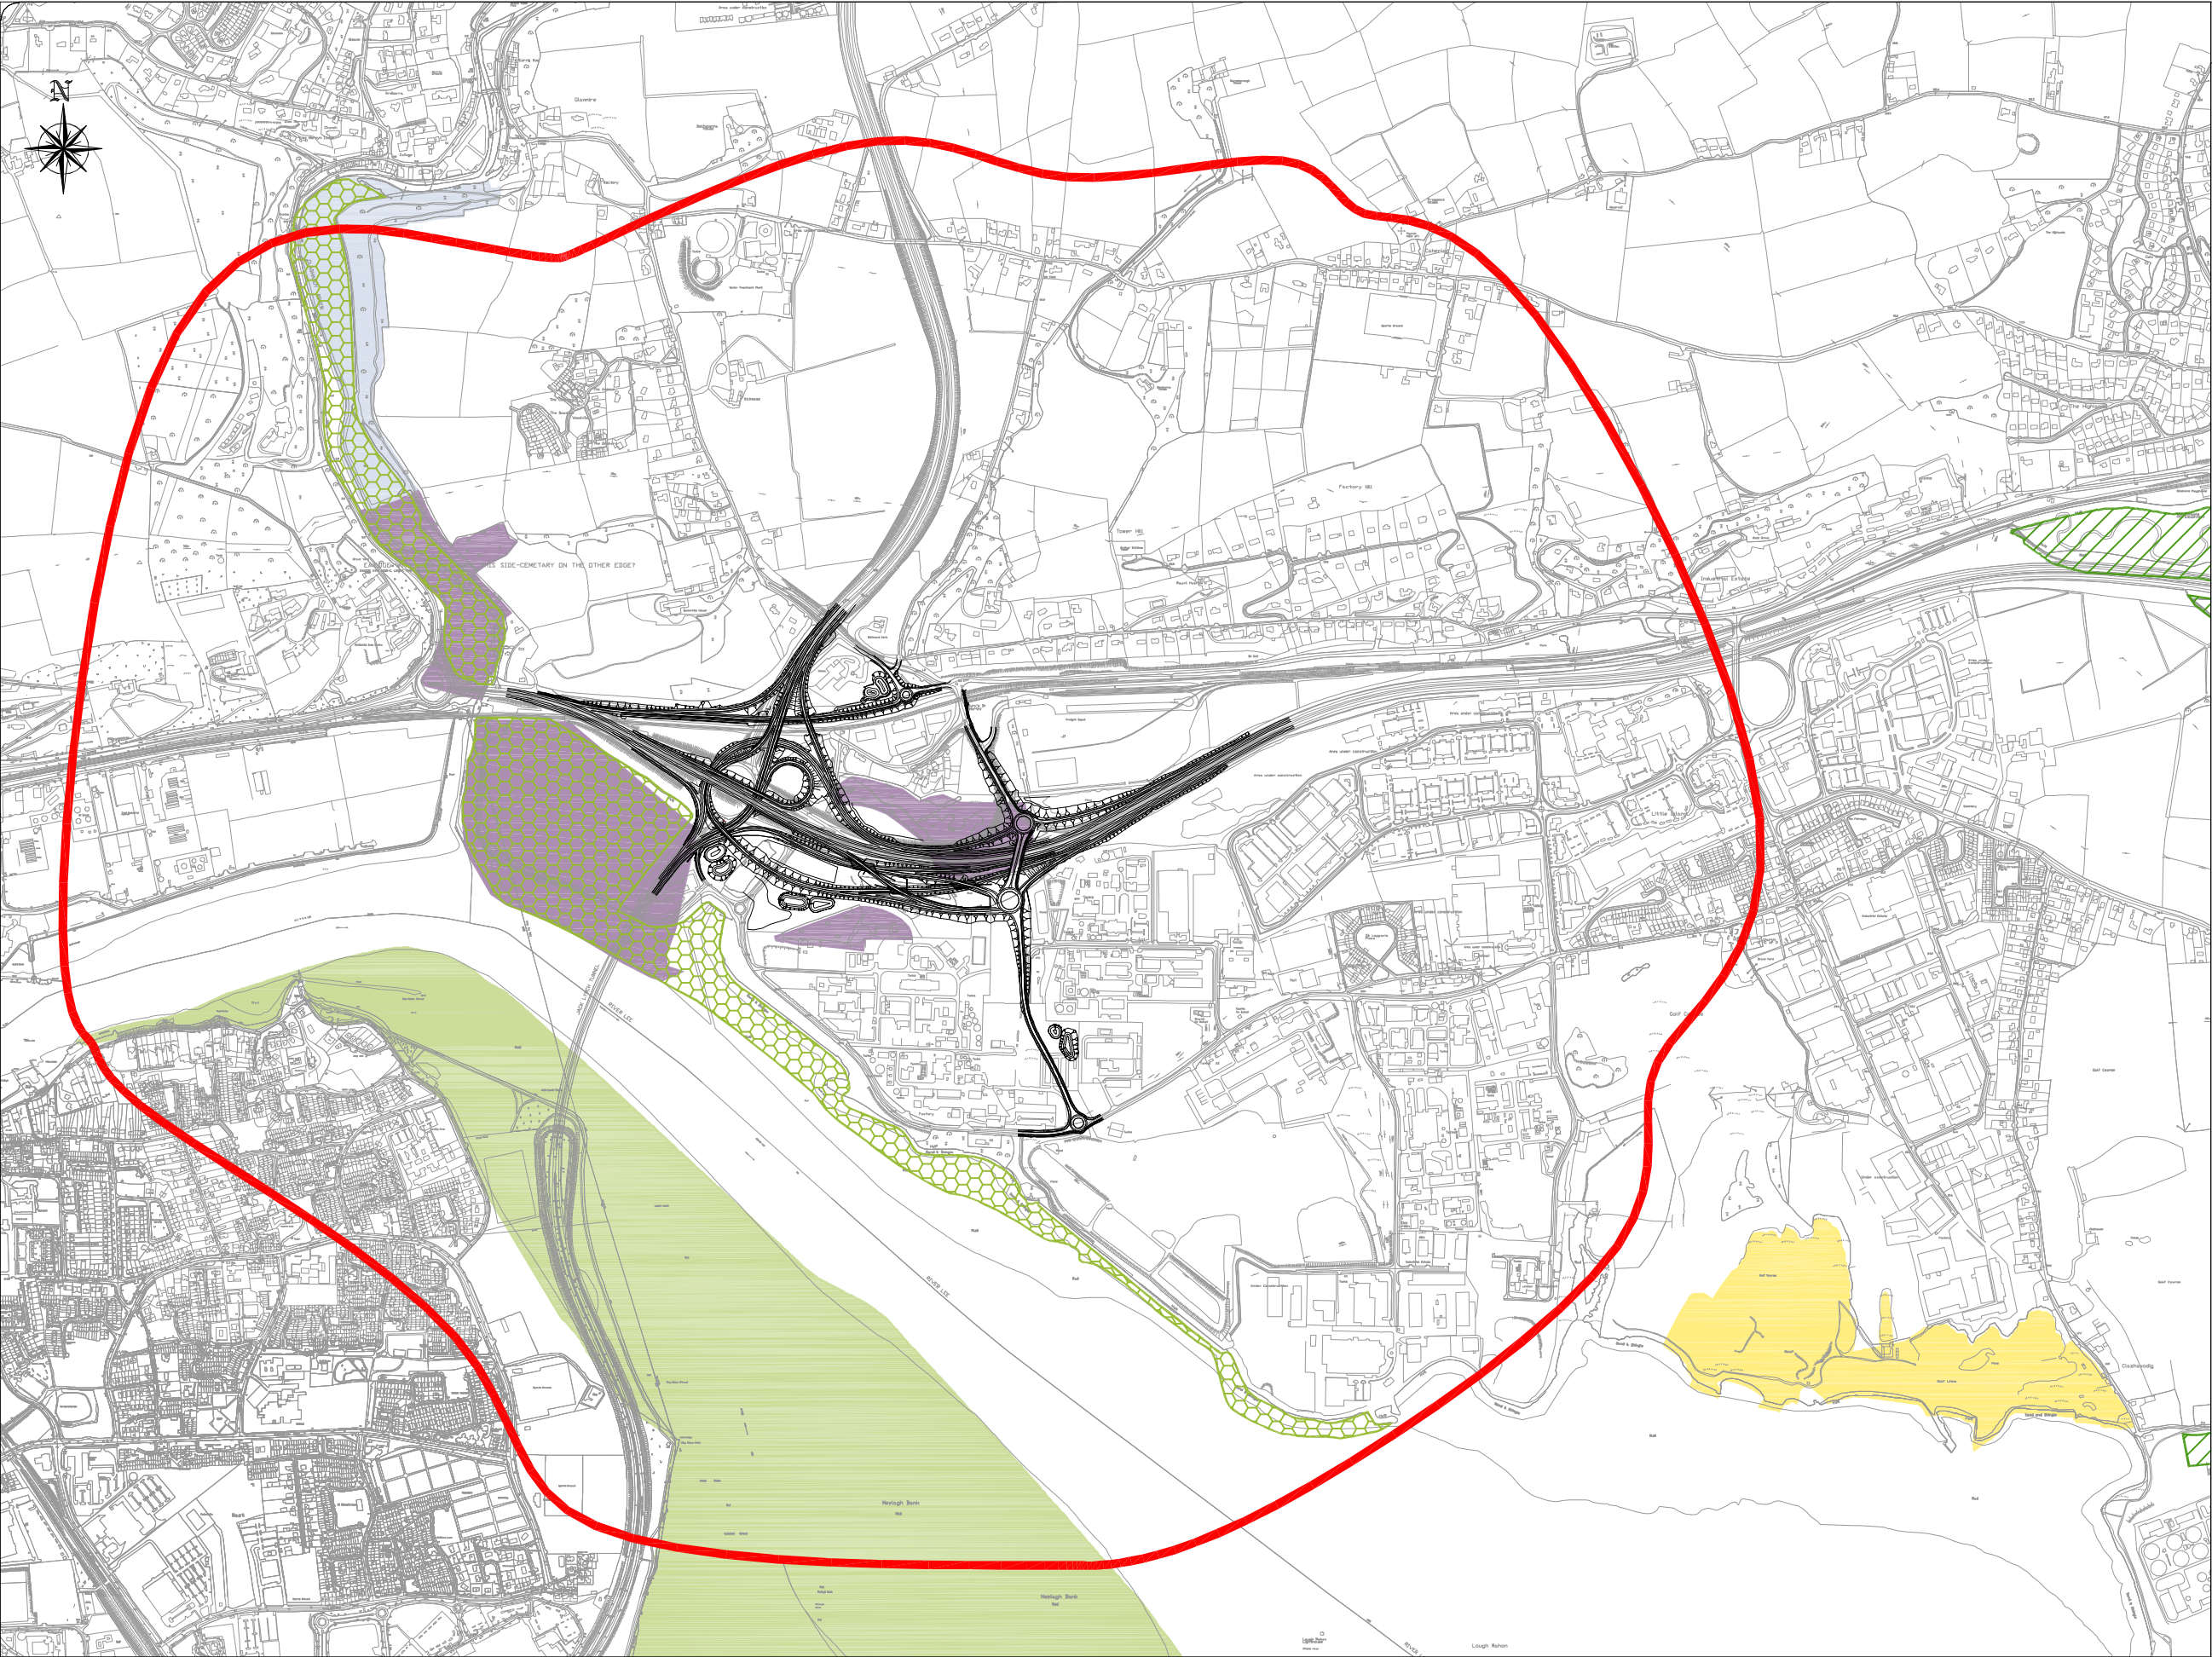

Drawing Number
32102600/EIS/Figure 5.1.5

- Legend:**
- Proposed Road Development
 - 1km Buffer Zone
 - Dunkettle Shore pNHA
 - Glanmire Wood pNHA
 - Rockfarm Quarry pNHA
 - Douglas River Estuary pNHA
 - Great Island Channel SAC
 - Cork Harbour SPA

© Ordnance Survey Ireland, All rights reserved, Licence number Cork County Council CCMA 201006

An Roinn Iompair
Turasóireachta agus Spóirt
Department of Transport,
Tourism and Sport

NRA
An Údarás um Boithre Náisiúnta
National Roads Authority

Cork County Council
City Hall
Anglesea Street,
Cork, Ireland
Tel: +353 21 4278801
Fax: +353 21 4278321
www.corkcoco.ie

Cork City Council
City Hall
Anglesea Street,
Cork, Ireland
Tel: +353 21 4824000
Fax: +353 21 4314238
www.corkcity.ie

JACOBS
Merton House
Merton Road
Dublin 4
Tel: +353 1 2695666
Fax: +353 1 2695706
www.jacobs.com

Rev	By	Date	Description
0	NJS	JULY 12	FIRST ISSUE

Project:		Dunkettle Interchange Improvement Scheme	
Component:		Environmental Impact Statement	
Title:		Designated Areas Within 1km	
Designed: SC	File Name:	G:\BARTER\Infrastructure\Highways\32102600 Dunkettle Interchange Cork\FILE 14 - CAD A3	
Drawn: NJS	Original scale:	1:7,500 @ A1, 1:15,000 @ A3	
Checked: SK	Date:	JULY 12	
Drawing No:		32102600/EIS/Figure 5.1.5	



Drawing Number

32102600/EIS/Figure 5.1.6

Legend:

Proposed Road Development Footprint


1km, 5km, 15km Buffer Zones

Special Area of Conservation

Special Protection Area

Proposed Natural Heritage Areas

Note:
There are no Natural Heritage Areas within 15km of the development footprint

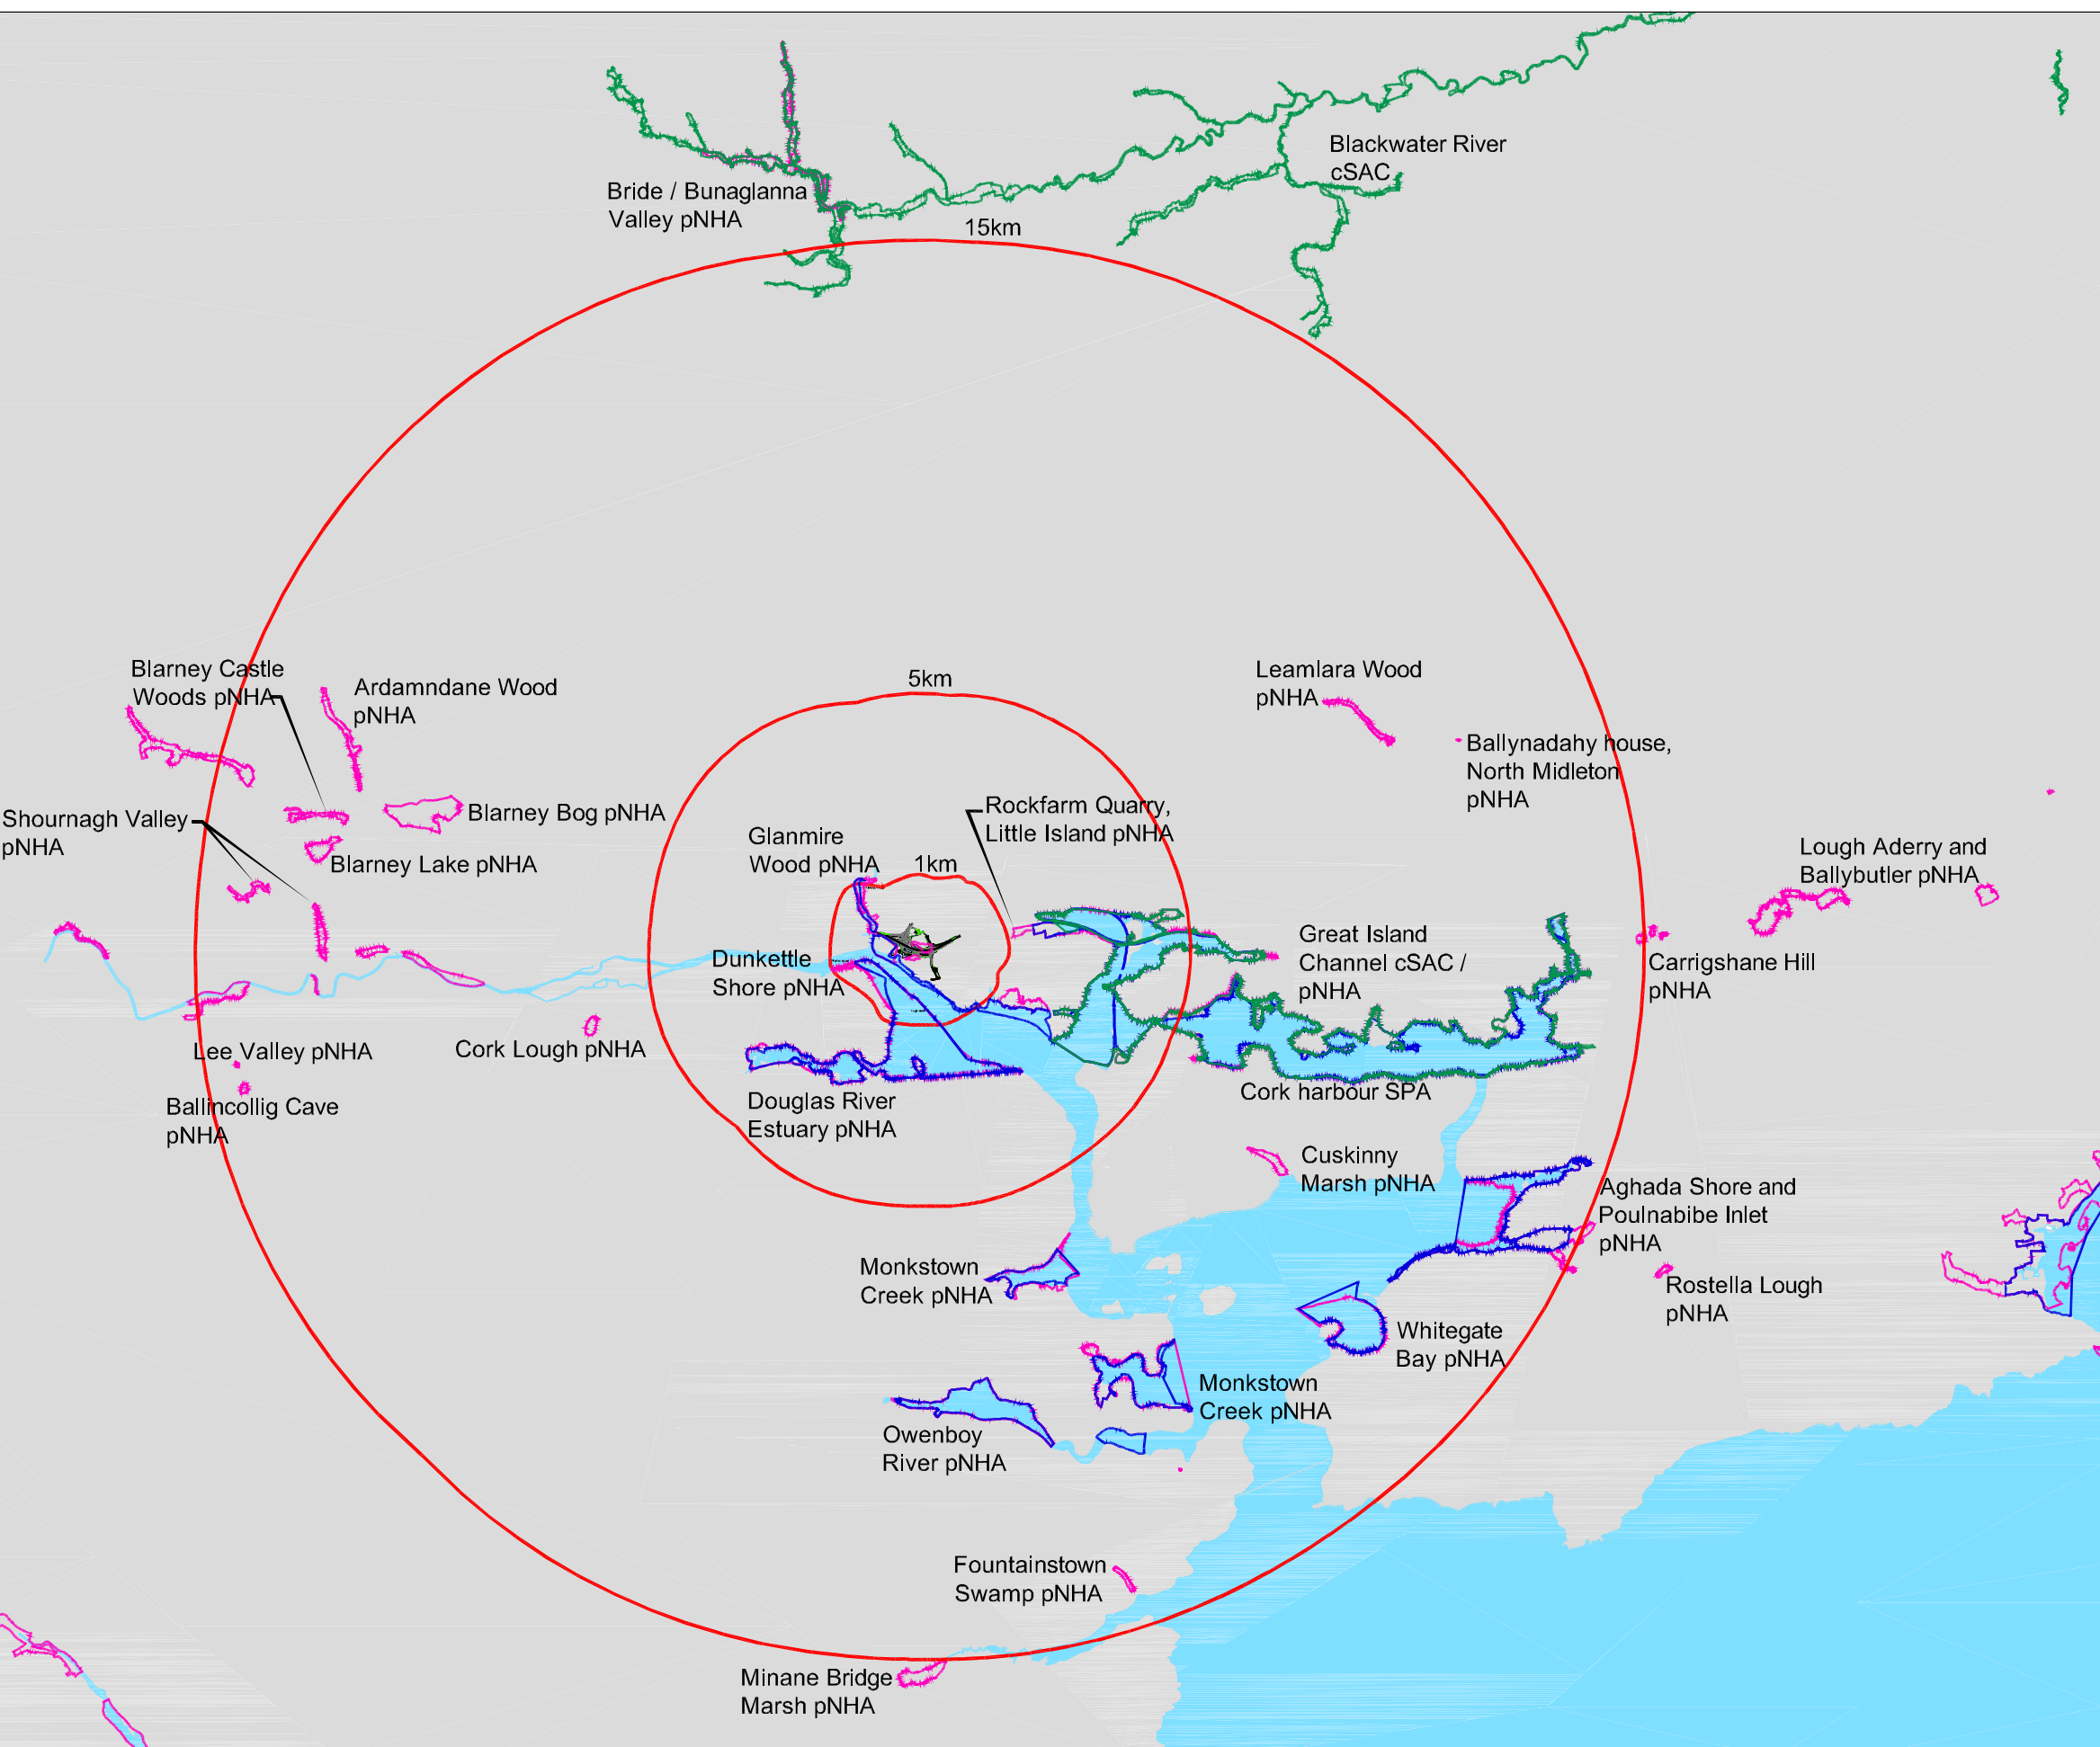


© Ordnance Survey Ireland, All rights reserved, Licence number Cork County Council CCMA 2010/06



Rev	By	Date	Description
0	NJS	JULY 12	FIRST ISSUE

Project: Dunkettle Interchange Improvement Scheme		
Component: Environmental Impact Statement		
Title: EclA Designated Area		
Designed: SC	File Name: G:\BATTIE\Infrastructure\Highways\32102600 Dunkettle Interchange Cork\Fig 14 - CAD.MXD	Drawing No: 32102600/EIS/Figure 5.1.6
Drawn: NJS	Original scales: 1:75,000 @ A1, 1:150,000 @ A3	
Checked: SK	Date: JULY 12	

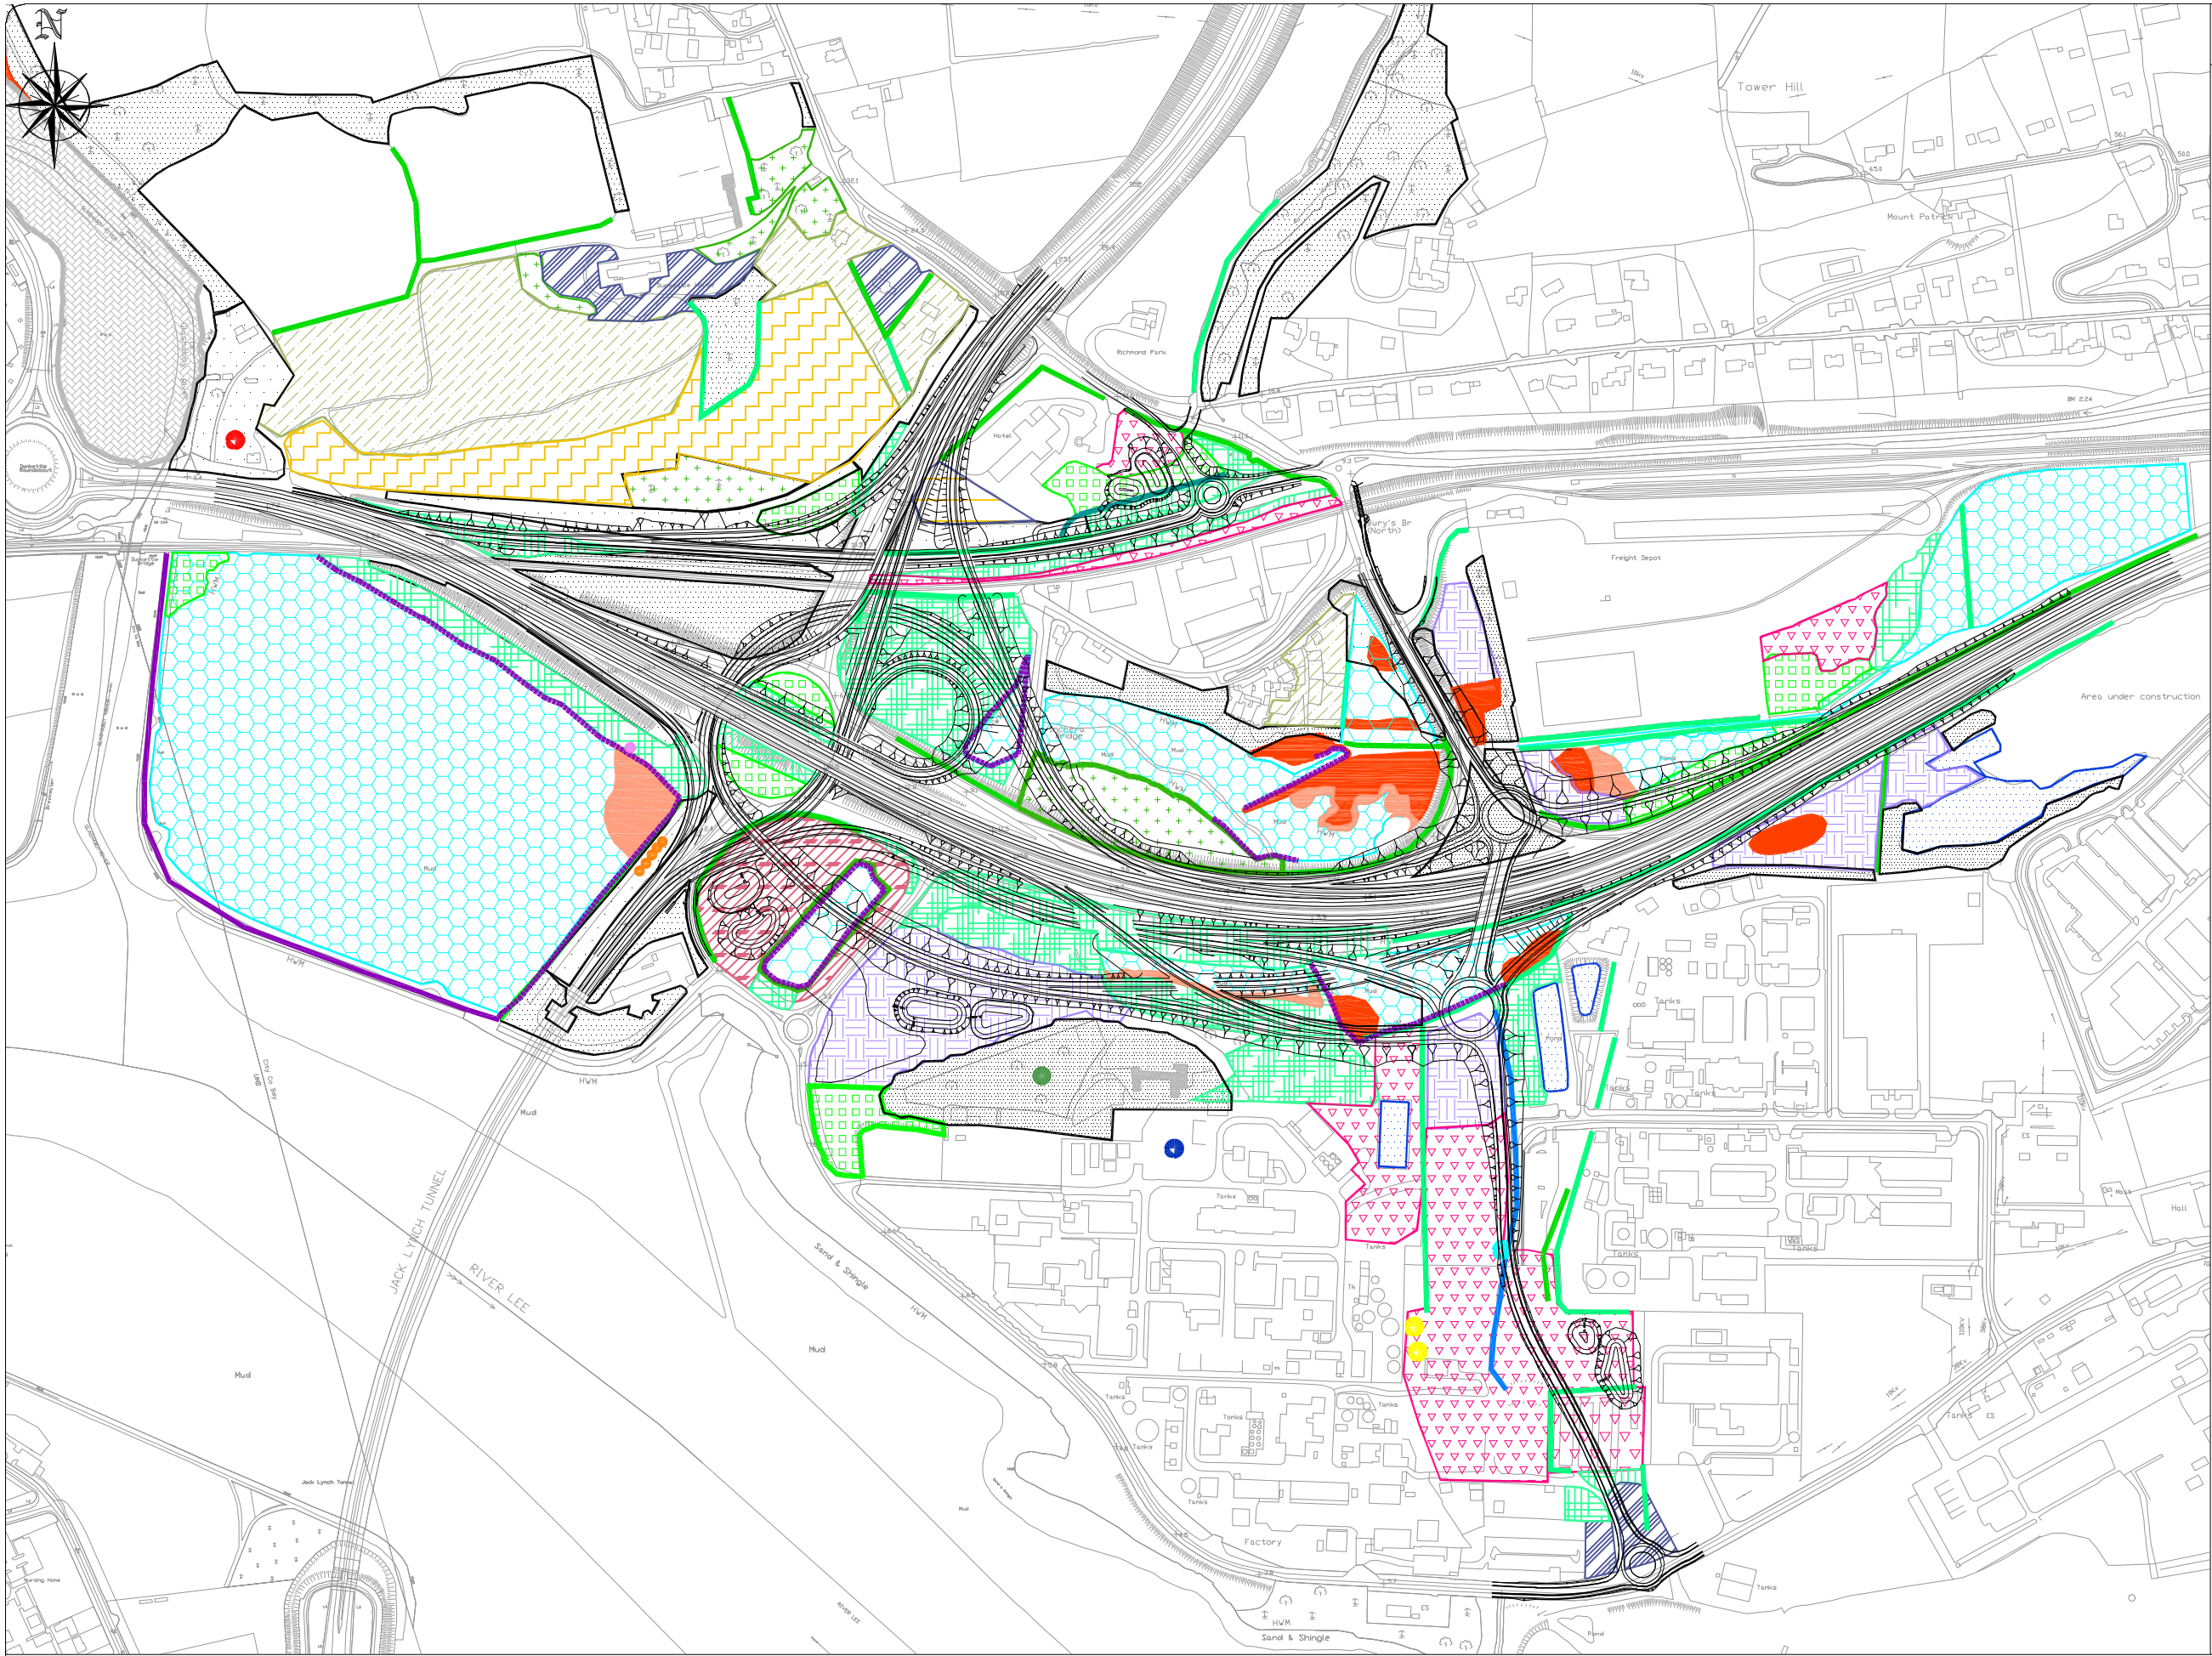

Drawing Number
32102600/EIS/Figure 5.1.7

- Legend:**
- Proposed Road Development
 - Sea Walls - (CC1)
 - Lower Salt Marsh - (CM1)
 - Upper Salt Marsh - (CM2)
 - Recolonising Bare Ground - (ED3)
 - Artificial Lake - (FL8)
 - Depositing Lowland Rivers (FW2)
 - Drainage Ditches - (FW4)
 - Improved Grasslands - (GA1)
 - Amenity Grasslands - (GA2)
 - Dry Calcareous and Neutral Grassland - (GS1)
 - Dry Meadows and Grassy Verges - (GS2)
 - Wet Grasslands - (GS4)
 - Mud Shores (LS4)
 - Mixed Broadleaved Woodland - (WD1)
 - Mixed Broadleaved / Conifer Woodland - (WD2)
 - Scattered Trees & Parkland - (WD5)
 - Hedgerows - (WL1)
 - Treelines - (WL2)
 - Scrub - (WS1)
 - Stone Walls & Other Stonework (BL1)
 - Estuaries (MW4)
 - Rare Flora Bristly Oxtongue
 - Rare Flora Sweet Briar
 - Uncommon Flora Cowslip
 - Uncommon Flora Bee Orchid
 - Uncommon Flora White Campion
 - Uncommon Flora Yellow Bartsia
 - Uncommon Flora Yew


© Ordnance Survey Ireland, All rights reserved, Licence number Cork County Council CCMA 2010/06



Rev	By	Date	Description
0	NJS	JULY 12	FIRST ISSUE

Project: Dunkettle Interchange Improvement Scheme	
Component: Environmental Impact Statement	
Title: Habitat Map	
Designed: SC	File Name: G:\BARTIE\Infrastructure\Highways\32102600 Dunkettle Interchange Cork\Fig 14 - CAD MXD
Drawn: NJS	Original scale: 1:3,000 @ A1, 1:6000 @ A3
Checked: SK	Date: JULY 12

Drawing No.
32102600/EIS/Figure 5.1.7

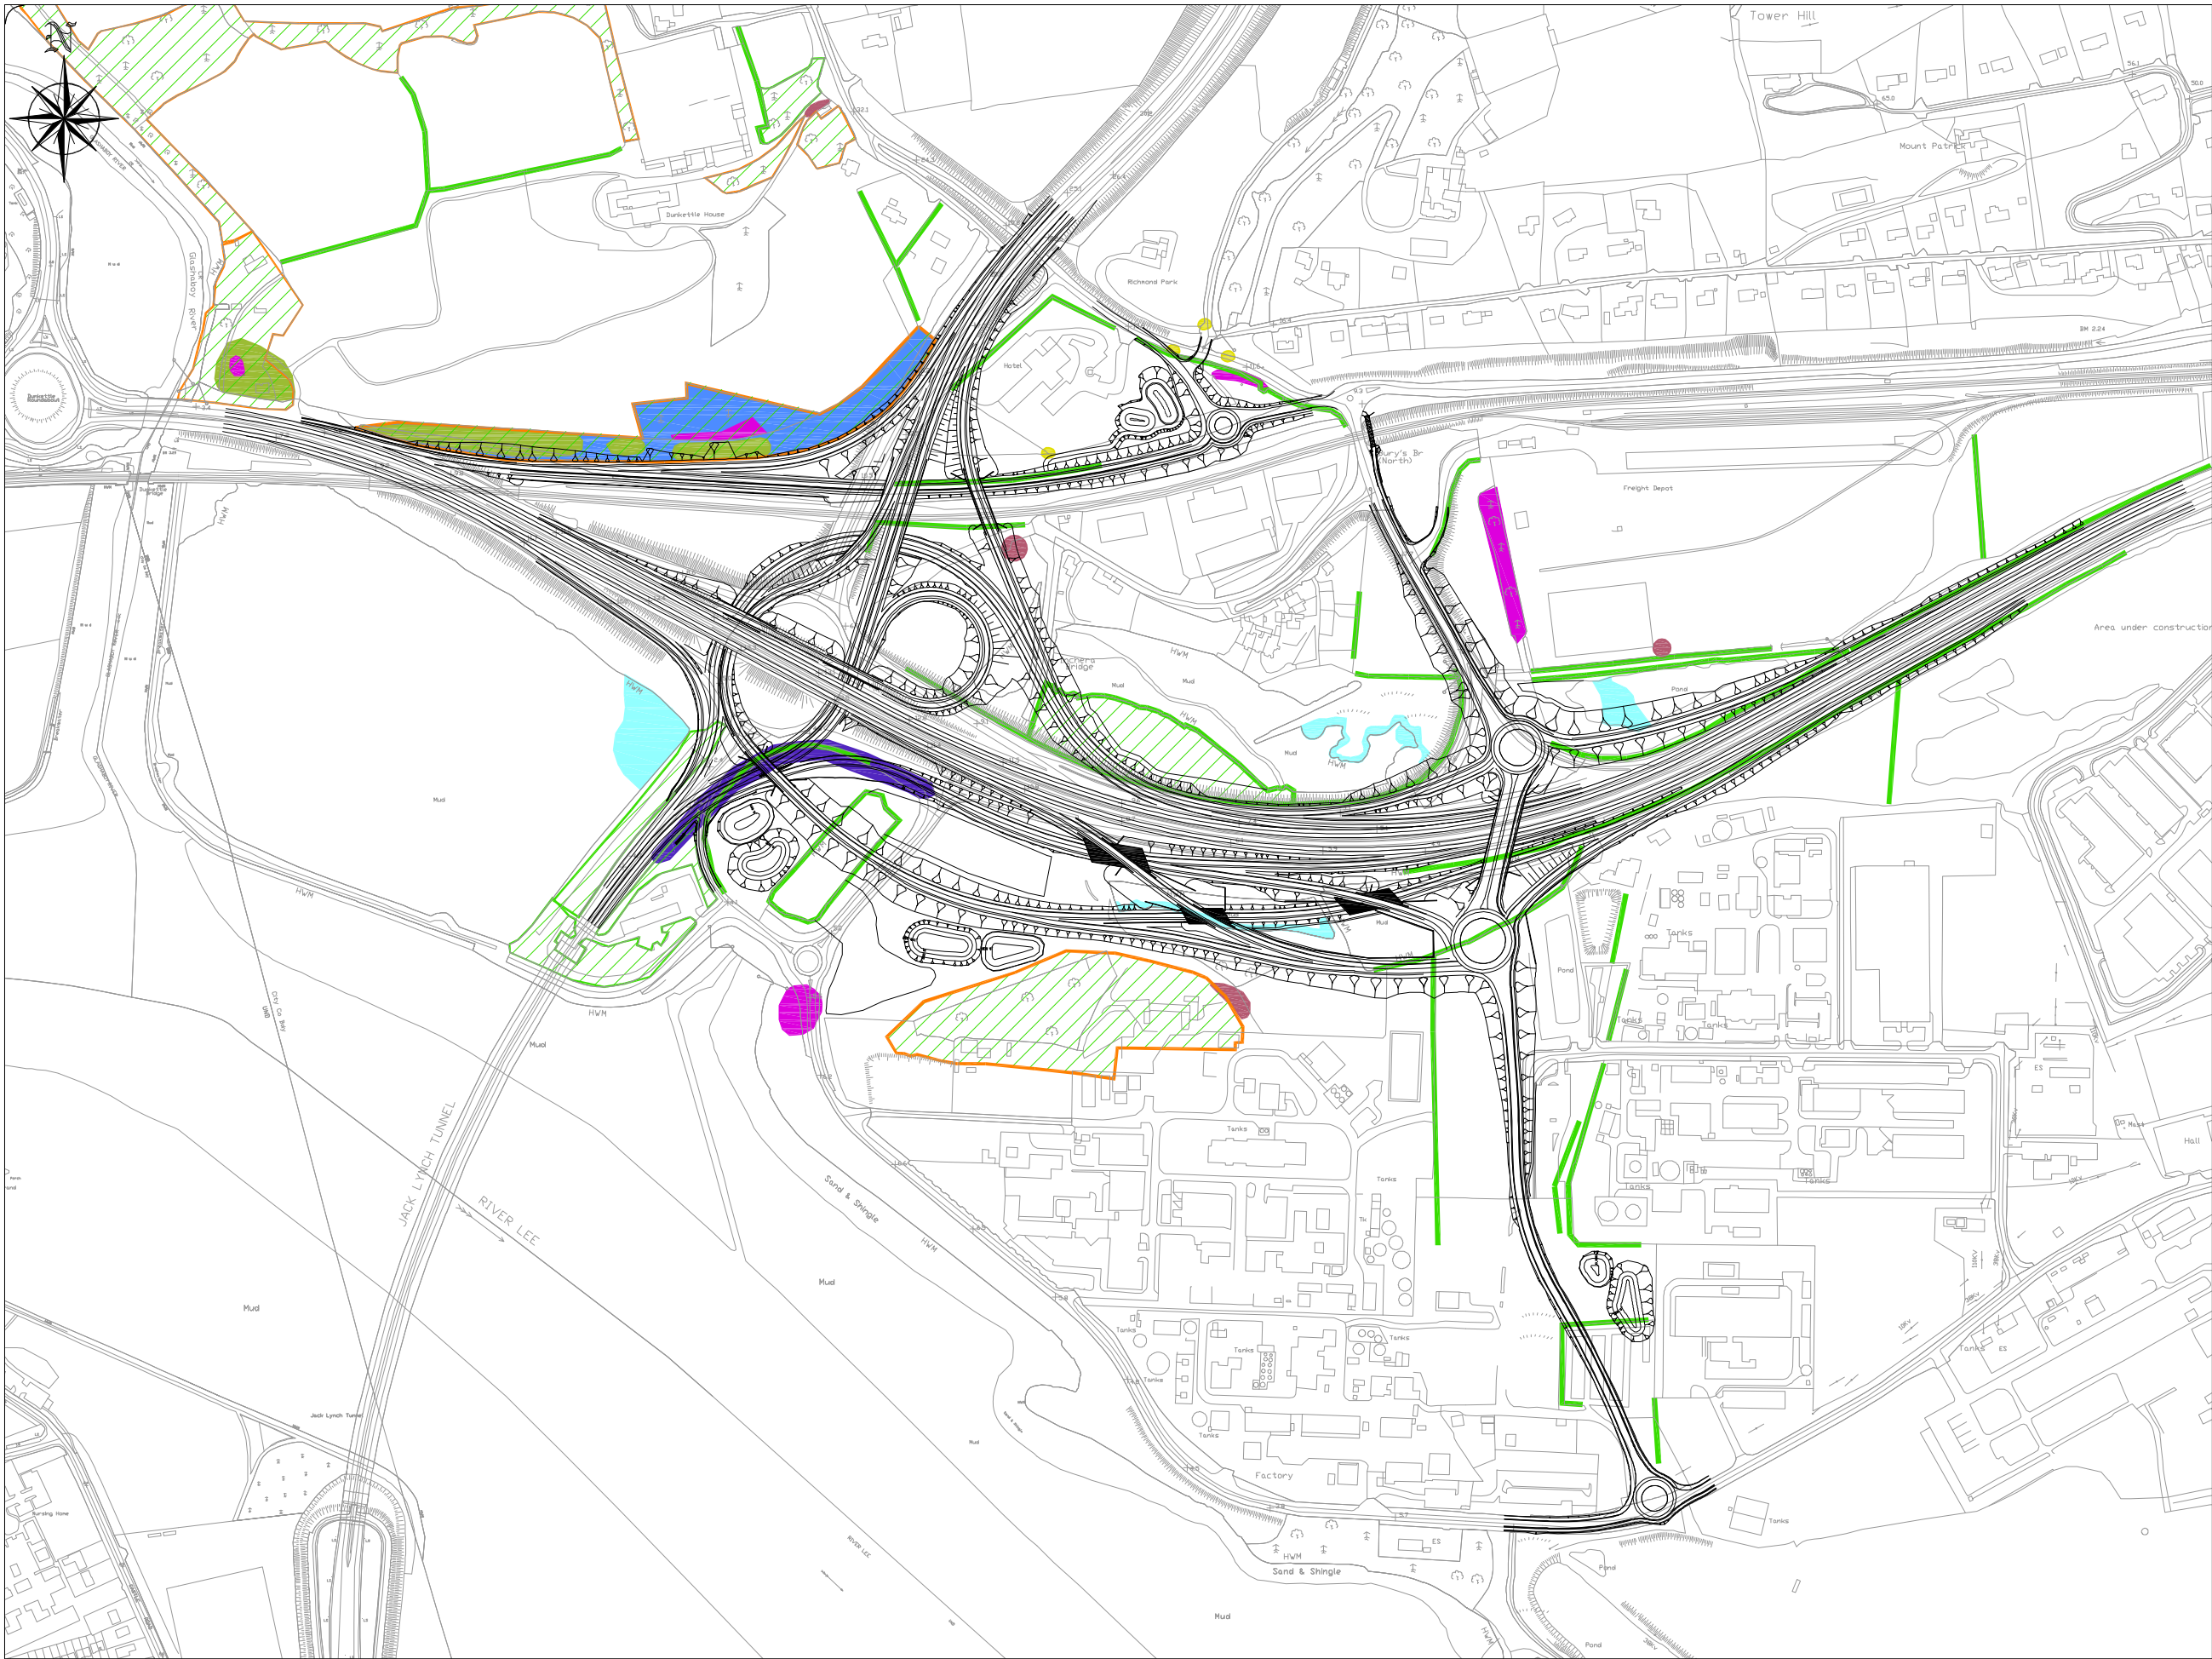

Drawing Number
32102600/EIS/Figure 5.1.8


- Legend:**
- Proposed Road Development
 - Japanese Knotweed
 - Three Cornered Garlic
 - Rhododendron
 - Snowberry
 - Cord Grass
 - Spanish & Hybrid Bluebell
 - Sea Buckthorn
 - Mixed Cherry Laurel and Sycamore
 - Sycamore

© Ordnance Survey Ireland, All rights reserved, Licence number Cork County Council CCMA 201006



Rev	By	Date	Description
0	NJS	JULY 12	FIRST ISSUE

Project: Dunkettle Interchange Improvement Scheme		
Component: Environmental Impact Statement		
Title: Invasive Species		
Designed: SC	File Name: G:\BARTIE\Infrastructure\Highways\32102600 Dunkettle Interchange Cork\Fig 14 - CAD A3	Drawing No:
Drawn: NJS	Original scales: 1:3,000 @ A1, 1:6,000 @ A3	32102600/EIS/Figure 5.1.8
Checked: SK	Date: JULY 12	

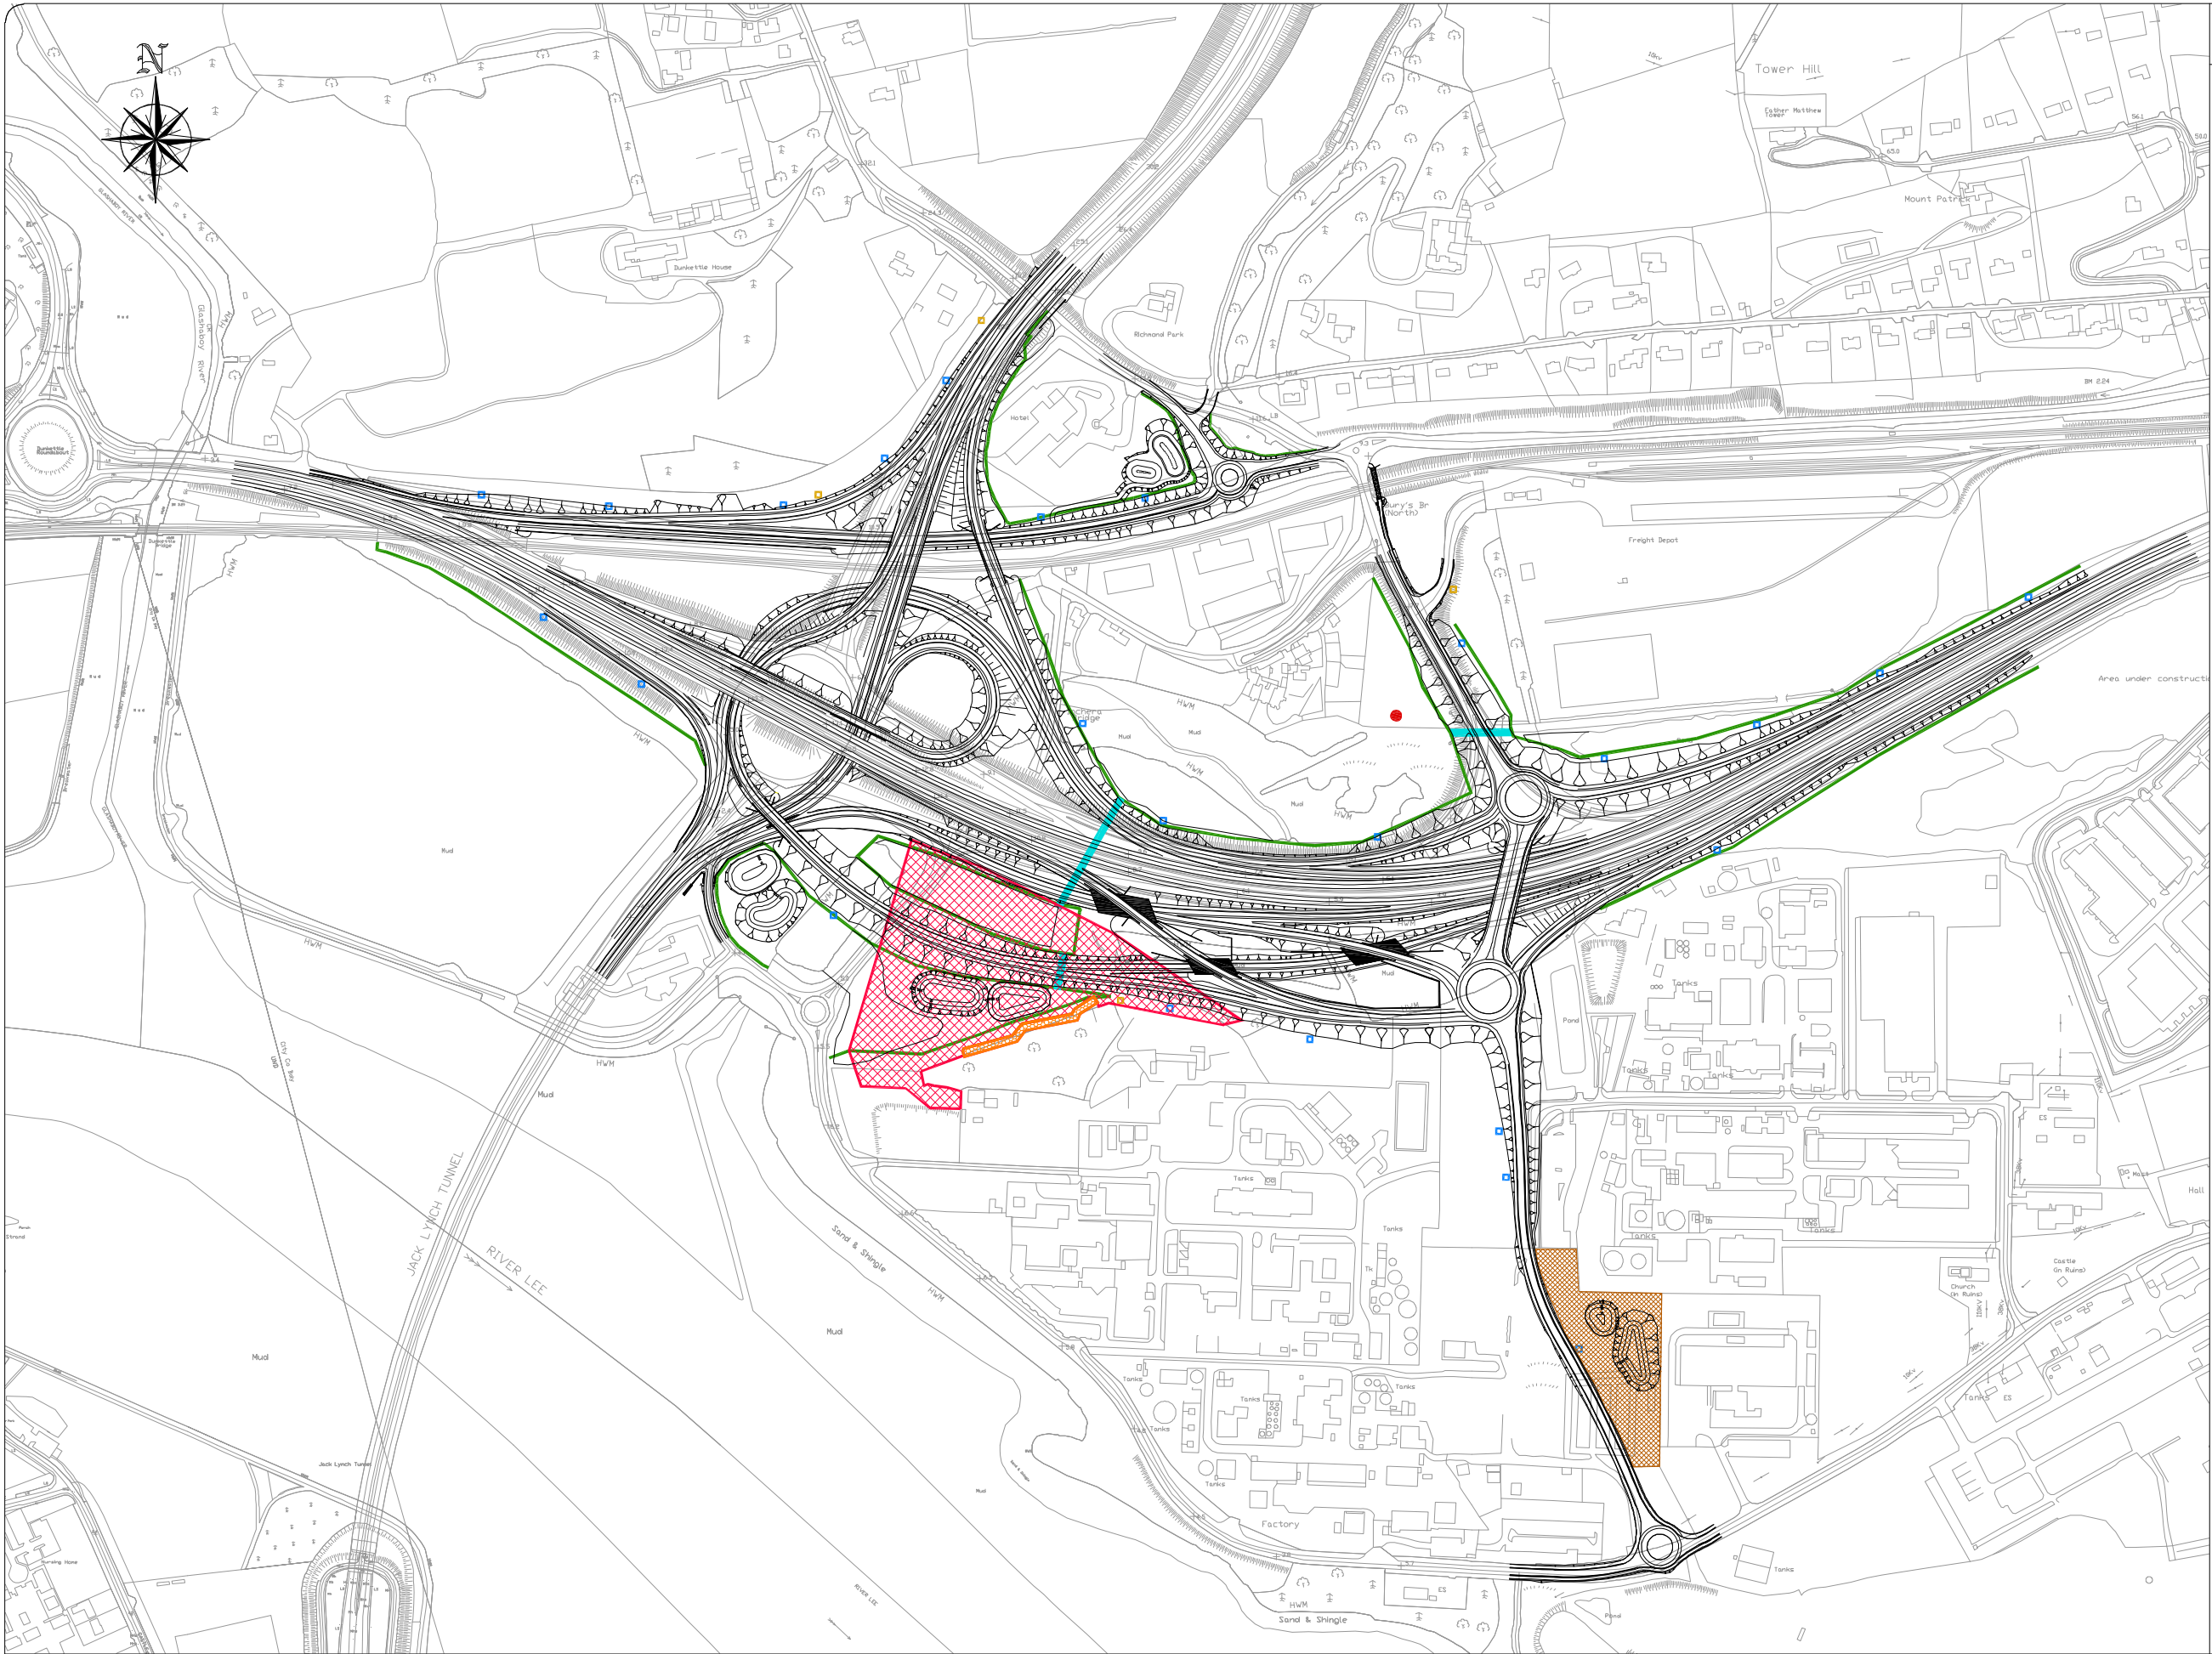

Drawing Number
32102600/EIS/Figure 5.1.9

Legend:

- Proposed Road Development
- Exclusion Zone for Little Egret/Grey Heron Colony (February to July inclusive)
- Exclusion Zone for Bee Orchid (August to January inclusive)
- Potential otter holt will be temporarily excluded under licence from National Parks & Wildlife Service for the duration of the construction period.
- Breeding Birds Nest Boxes
- Hedgehog Nest Boxes
- Rare Bristly Oxtongue translocation area.
- Mammal Fencing to NRA Specifications.
- Mammal underpass to NRA Specifications.

© Ordnance Survey Ireland. All rights reserved. Licence number Cork County Council CCMA 201006



Cork County Council
Carrigrohane Road,
County Hall
Cork, Ireland
Tel: +353 21 4276891
Fax: +353 21 4276321
www.corkcoco.ie




Cork City Council
City Hall
Anglesea Street,
Cork, Ireland
Tel: +353 21 4924000
Fax: +353 21 4314238
www.corkcity.ie



Mendon House
Mendon Road
Dublin 4
Tel: +353 1 2695666
Fax: +353 1 2695706
www.jacobs.com

Rev	By	Date	Description
0	KC	JULY 12	FIRST ISSUE

Project: Dunkettle Interchange Improvement Scheme		
Component: Environmental Impact Statement		
Title: Flora and Fauna Mitigation		
Designed: RF	File Name: G:\BARTIE\Infrastructure\Highways\52102600 Dunkettle Interchange Cork\File 14 - CAD MX	Drawing No:
Drawn: GMH	Original scales: 1:3,000 @ A1, 1:6,000 @ A3	32102600/EIS/Figure 5.1.9
Checked: RF	Date: JULY 12	

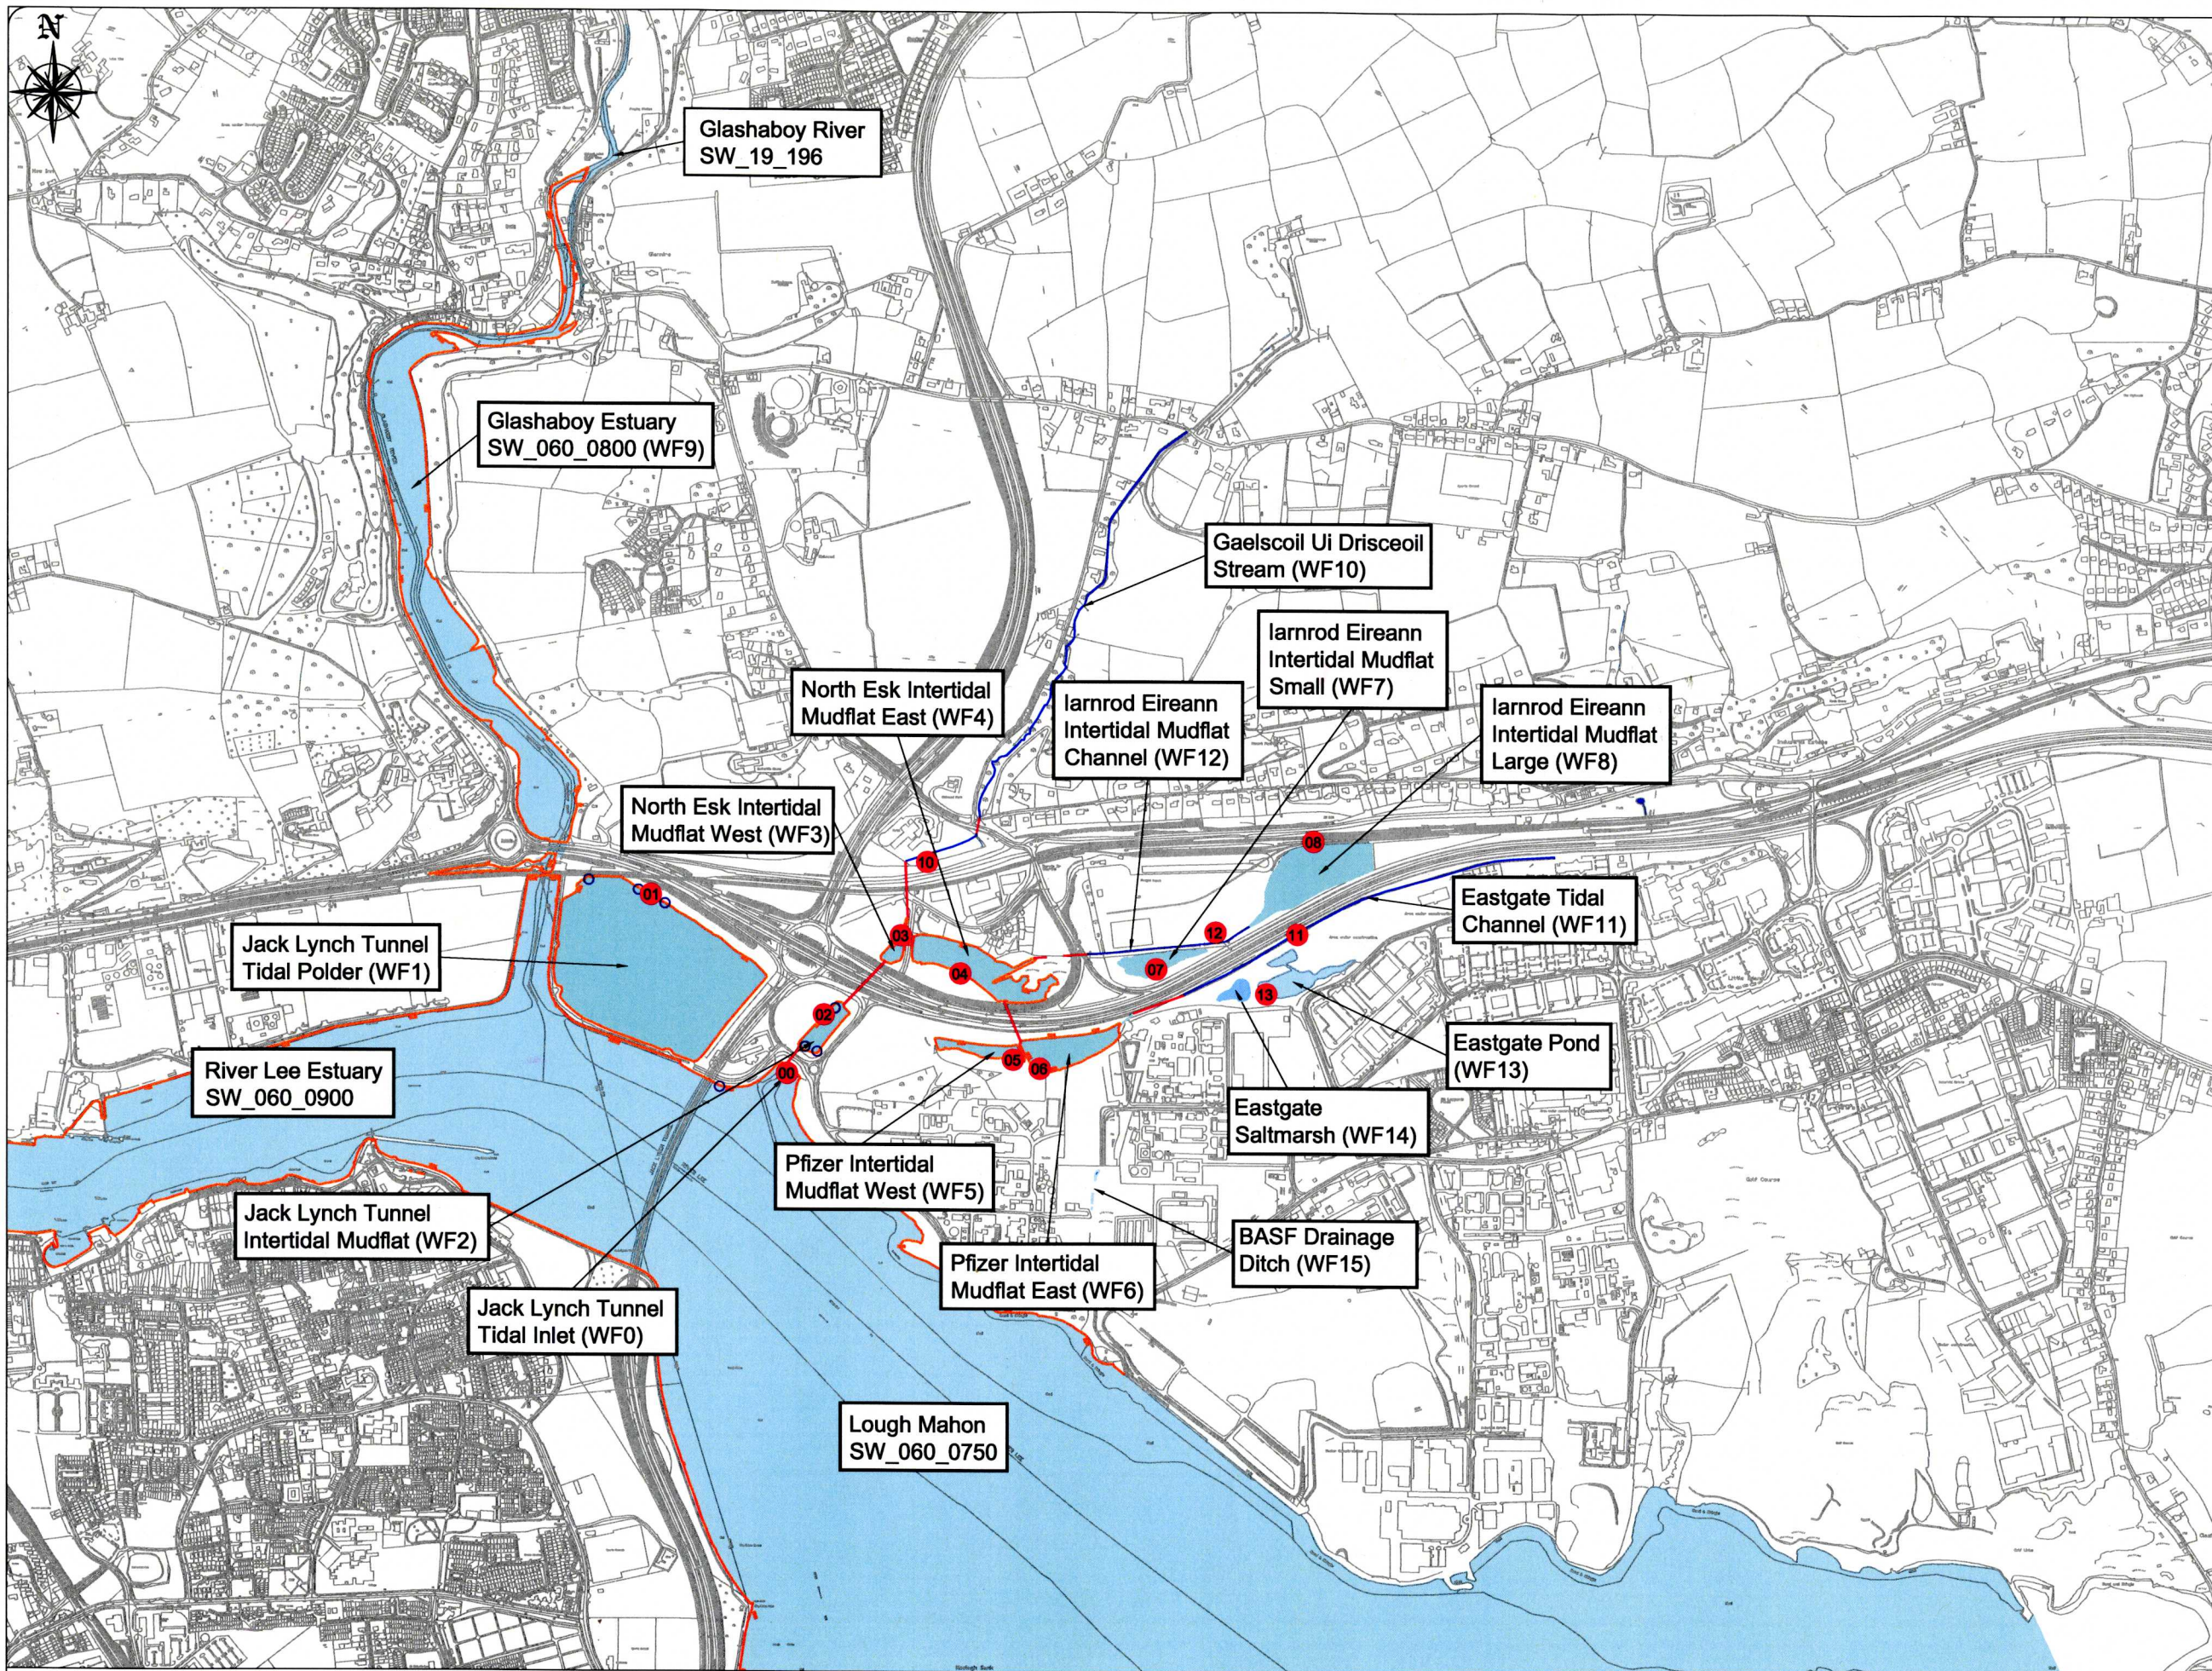

Drawing Number
32102600/EIS/Figure 6.1.1


- Legend:**
- Open Channel
 - Culverted Channel
 - High Water Mark
 - Water Body Boundary
 - Existing Road Drainage Outfall
 - Sampling Locations
 - Intertidal Mudflats
 - Estuary
 - Pond

© Ordnance Survey Ireland. All rights reserved. Licence number Cork County Council CCMA 201006



Rev	By	Date	Description
0	NJS	JULY 12	FIRST ISSUE

Project:	Dunkettle Interchange Improvement Scheme
Component:	Environmental Impact Statement
Title:	Sampling Locations
Design:	SK
Drawn:	NJS
Checked:	AMG
Date:	JULY 12
Original scale:	1:7,500 @ A1, 1:15,000 @ A3
File Name:	G:\BART\Infrastructure\Highways\32102600 Dunkettle Interchange CoV\Fig 14 - CAD.MX
Drawing No.:	32102600/EIS/Figure 6.1.1

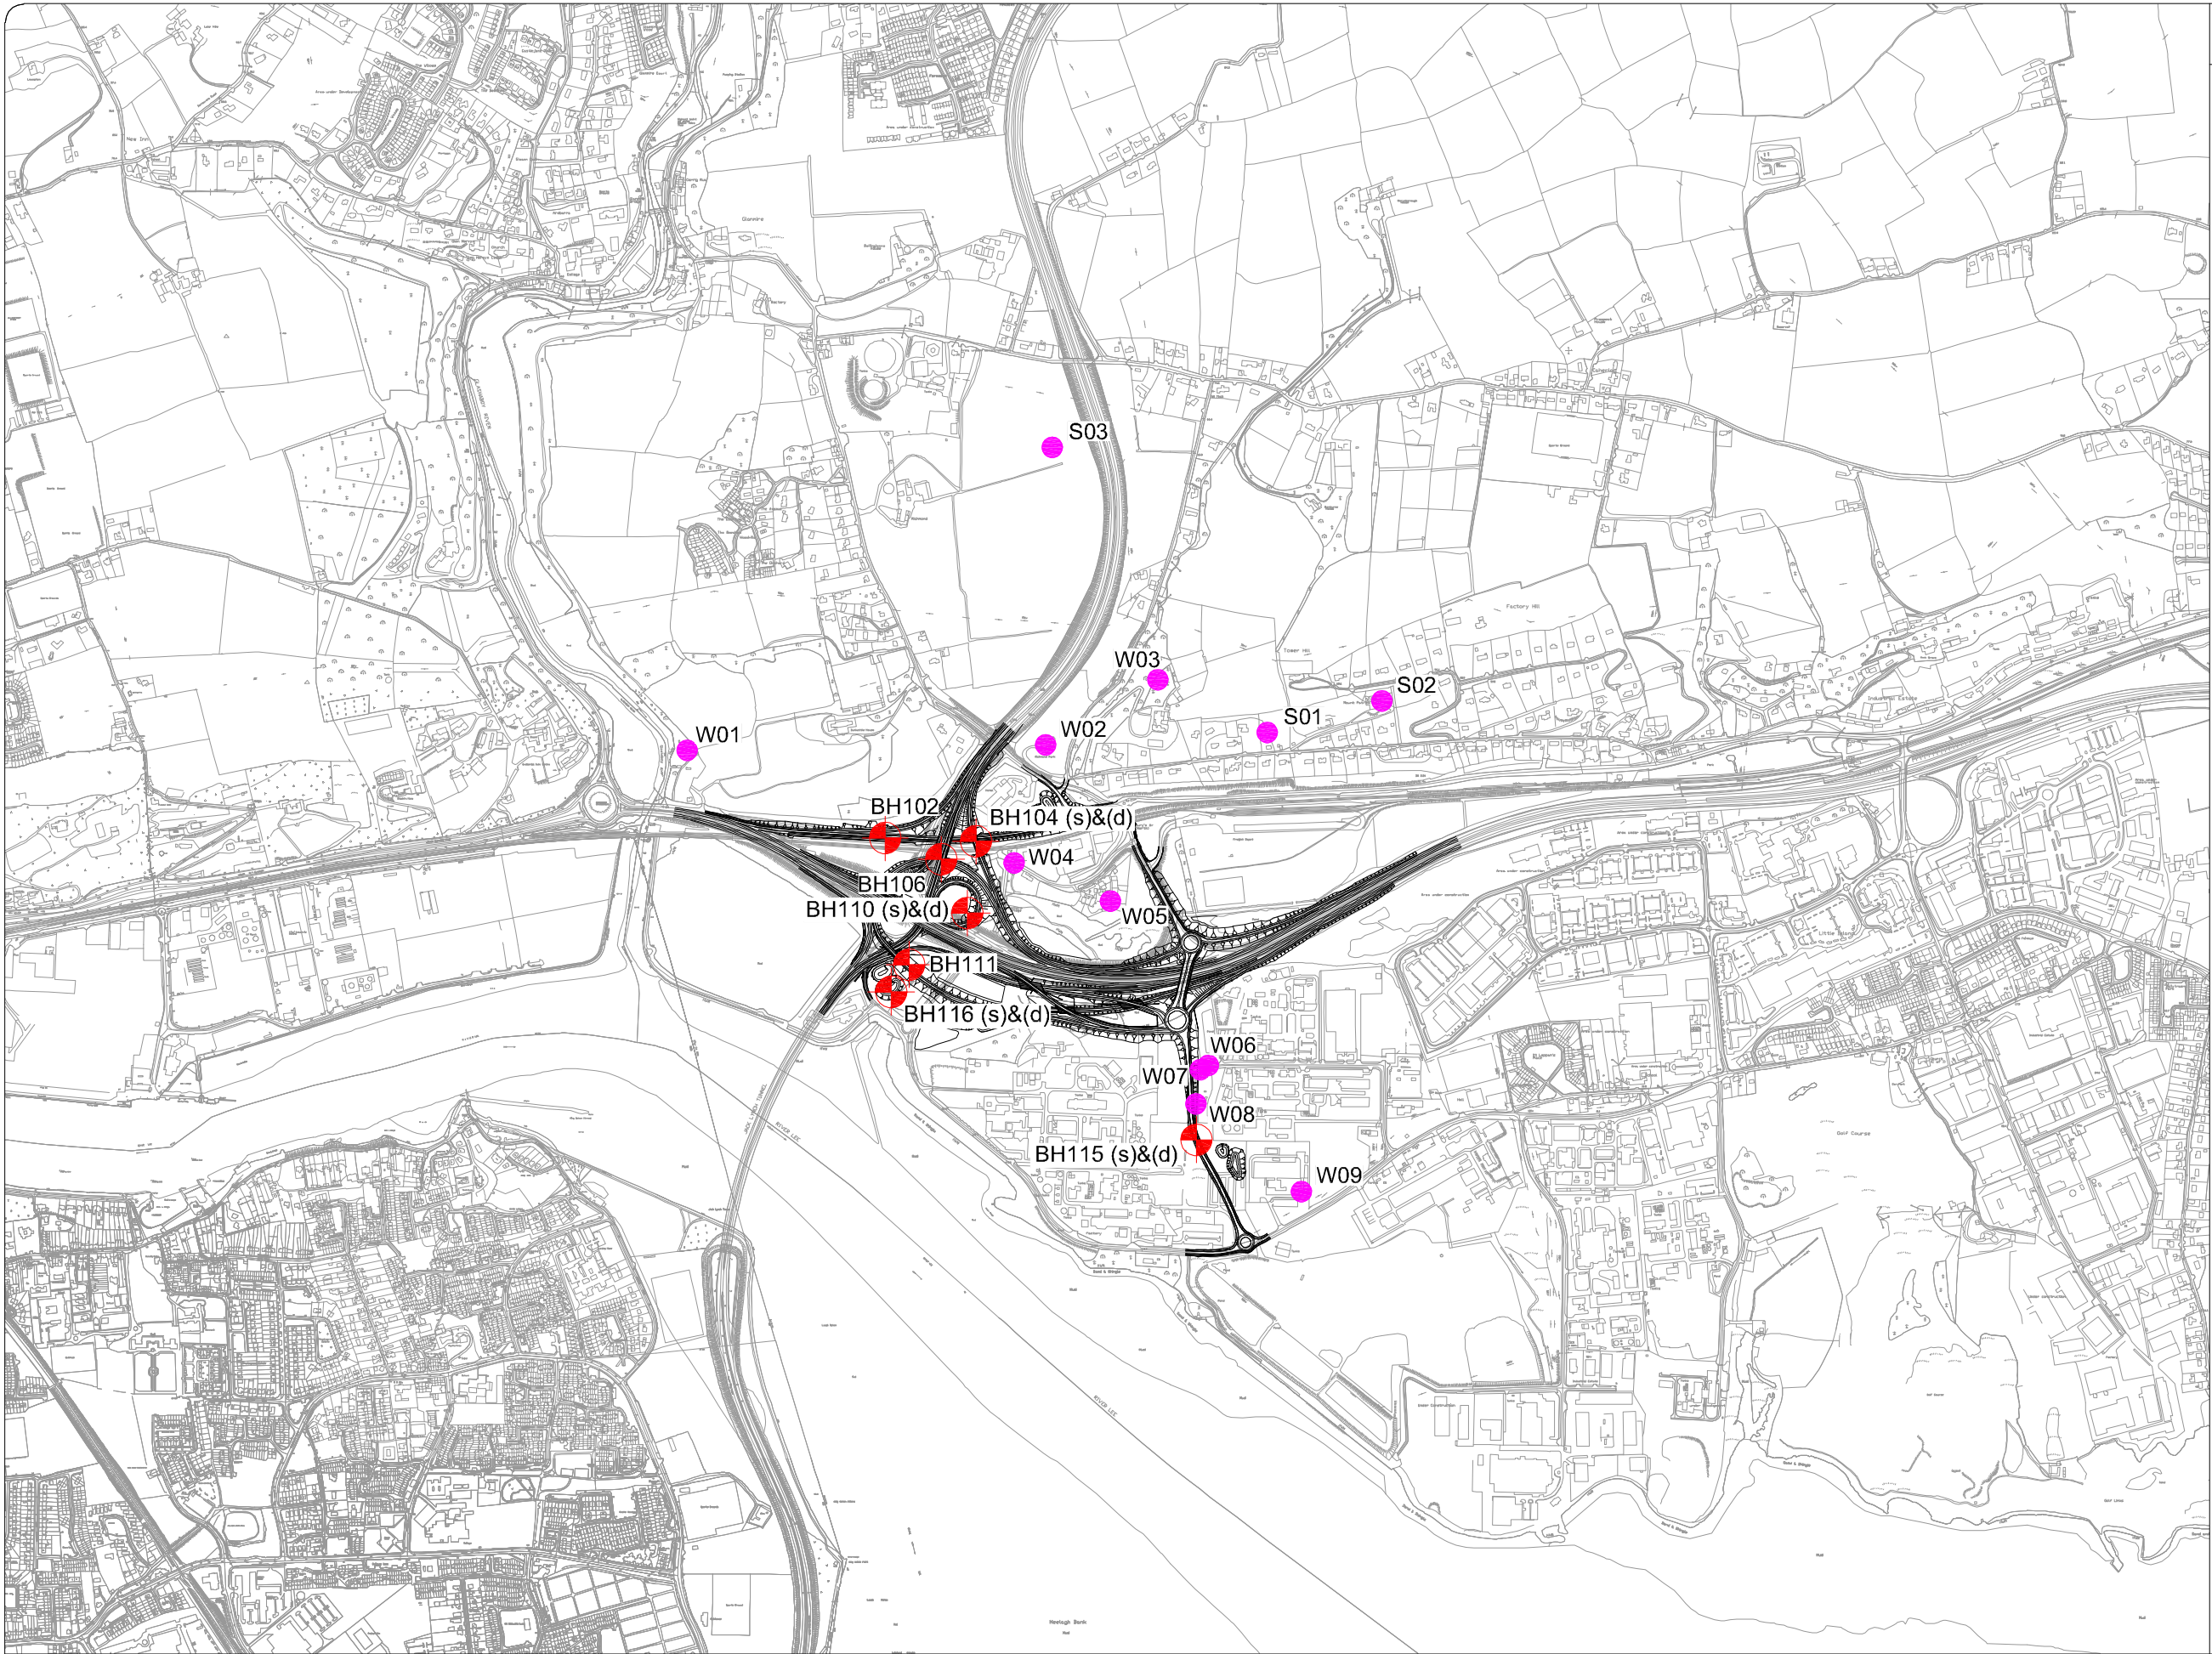

Drawing Number
32102600/EIS/Figure 7.1.2

Legend:

- Proposed road development
- Groundwater monitoring borehole (2012 Ground Investigation)
- Private water supply - well
- Private water supply - spring

© Ordnance Survey Ireland. All rights reserved. Licence number Cork County Council CCMA 201006



Cork County Council
Carrigrohane Road,
County Hall,
Cork, Ireland
Tel + 353 21 4276891
Fax + 353 21 4276321
www.corkcoco.ie



Cork City Council
City Hall,
Anglesea Street,
Cork, Ireland
Tel + 353 21 4924000
Fax + 353 21 4314238
www.corkcity.ie




Merton House
Merton Road
Dublin 4
Tel +353 1 2695666
Fax: +353 1 2695706
www.jacobs.com

Rev	By	Date	Description
0	KC	JULY 12	FIRST ISSUE

Project: Dunkettle Interchange Improvement Scheme	
Component: Environmental Impact Statement	
Title: Location of Groundwater Monitoring Boreholes, Private Water Supply Springs and Wells	
Design: FF	File Name: G:\B&T\Infrastructure\Highways\32102600 Dunkettle Interchange Cork\File 14 - CAD MX
Drawn: GMH	Original scales: 1:7,500 @ A1, 1:3,000 @ A3
Checked: SK	Date: JULY 12

32102600/EIS/Figure 7.1.2

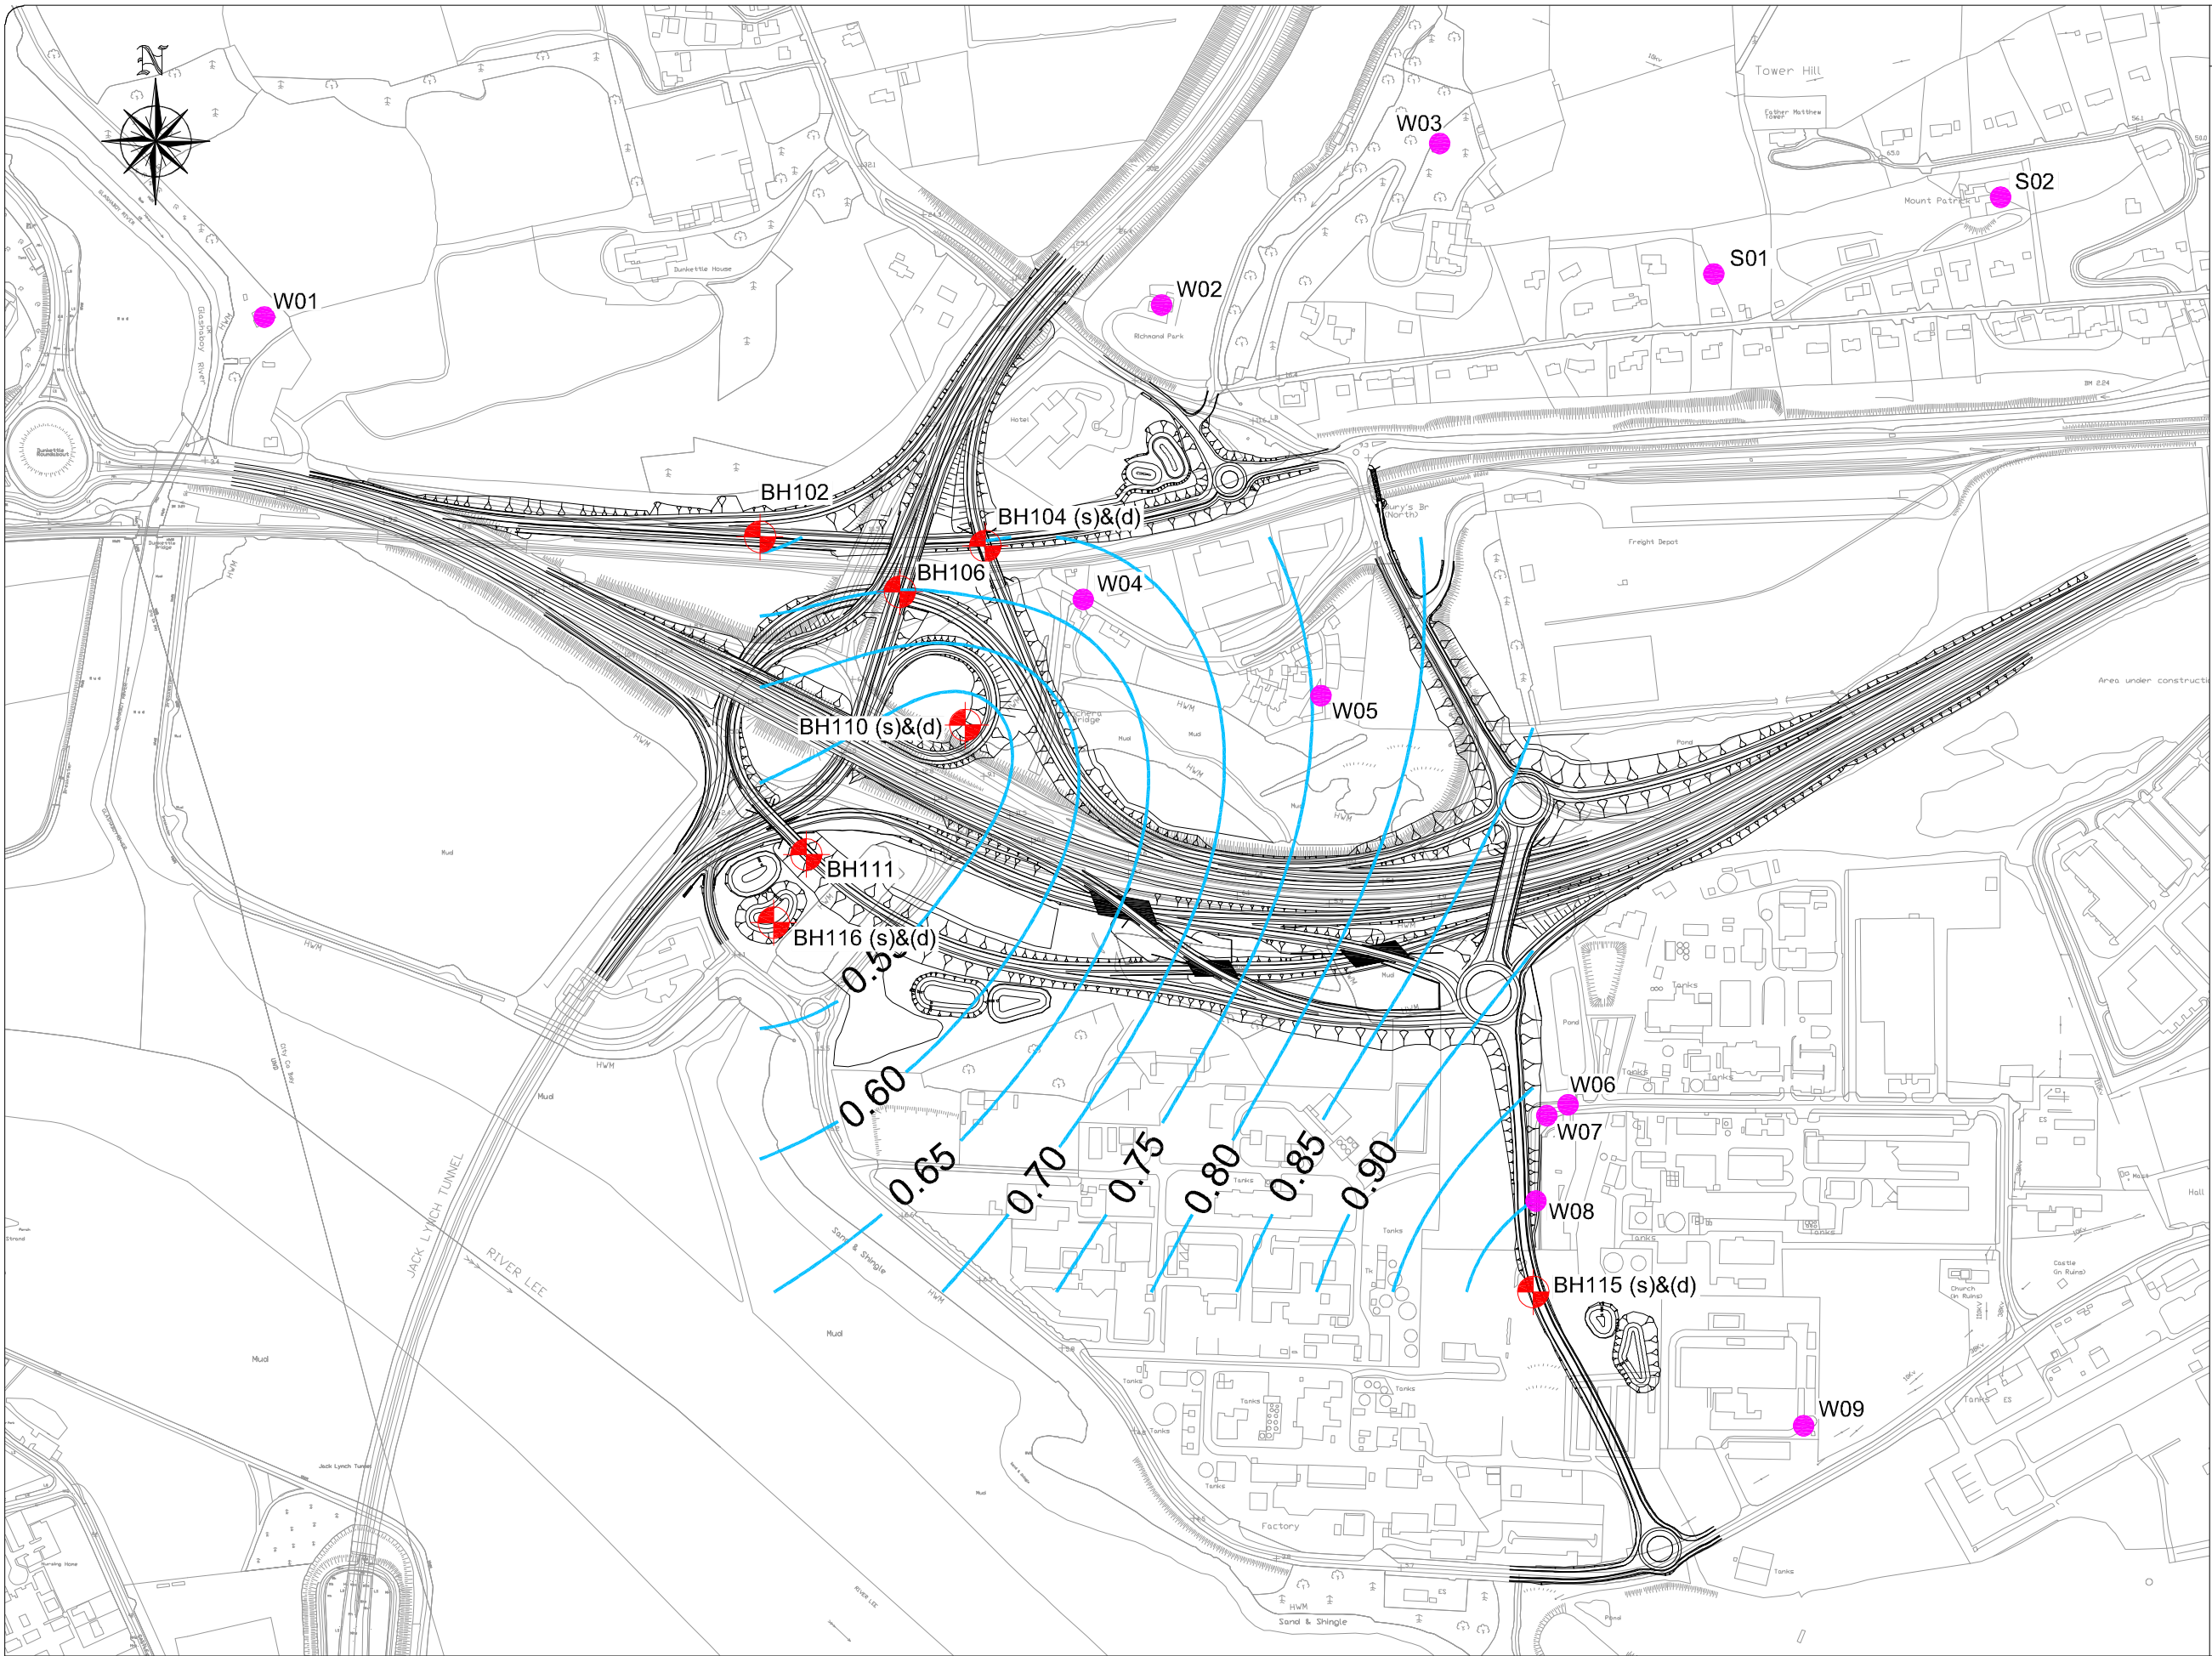

Drawing Number

32102600/EIS/Figure 7.1.3

Legend:



Proposed road development



Groundwater monitoring borehole
(2012 Ground Investigation)

W01



Private water supply - well

S01



Private water supply - spring

0.0

Groundwater contour (mAOD) in
glaciofluvial deposits (sand and
gravel) - 11 May 2012 (manual
dip at high tide)

© Ordnance Survey Ireland. All rights reserved. Licence number Cork County Council CCMA 201006



Cork County Council
Carrigrohane Road,
County Hall,
Cork, Ireland
Tel: +353 21 4276891
Fax: +353 21 4276321
www.corkcoco.ie




Cork City Council
City Hall,
Anglesea Street,
Cork, Ireland
Tel: +353 21 4924000
Fax: +353 21 4314238
www.corkcity.ie



Rev	By	Date	Description
0	KC	JULY 12	FIRST ISSUE

Project: Dunkettle Interchange Improvement Scheme			
Component: Environmental Impact Statement			
Title: Ground Water Contours - 11 May 2012 (manual dip at high tide)			
Designed: FF	File Name: G:\BARTIE\Infrastructure\Highways\32102600 Dunkettle Interchange Cork\File 14 - CAD MX	Drawing No: 32102600/EIS/Figure 7.1.3	
Drawn: GMH	Original scales: 1:3,000 @ A1 1:6,000 A3		
Checked: SK	Date: JULY 12		

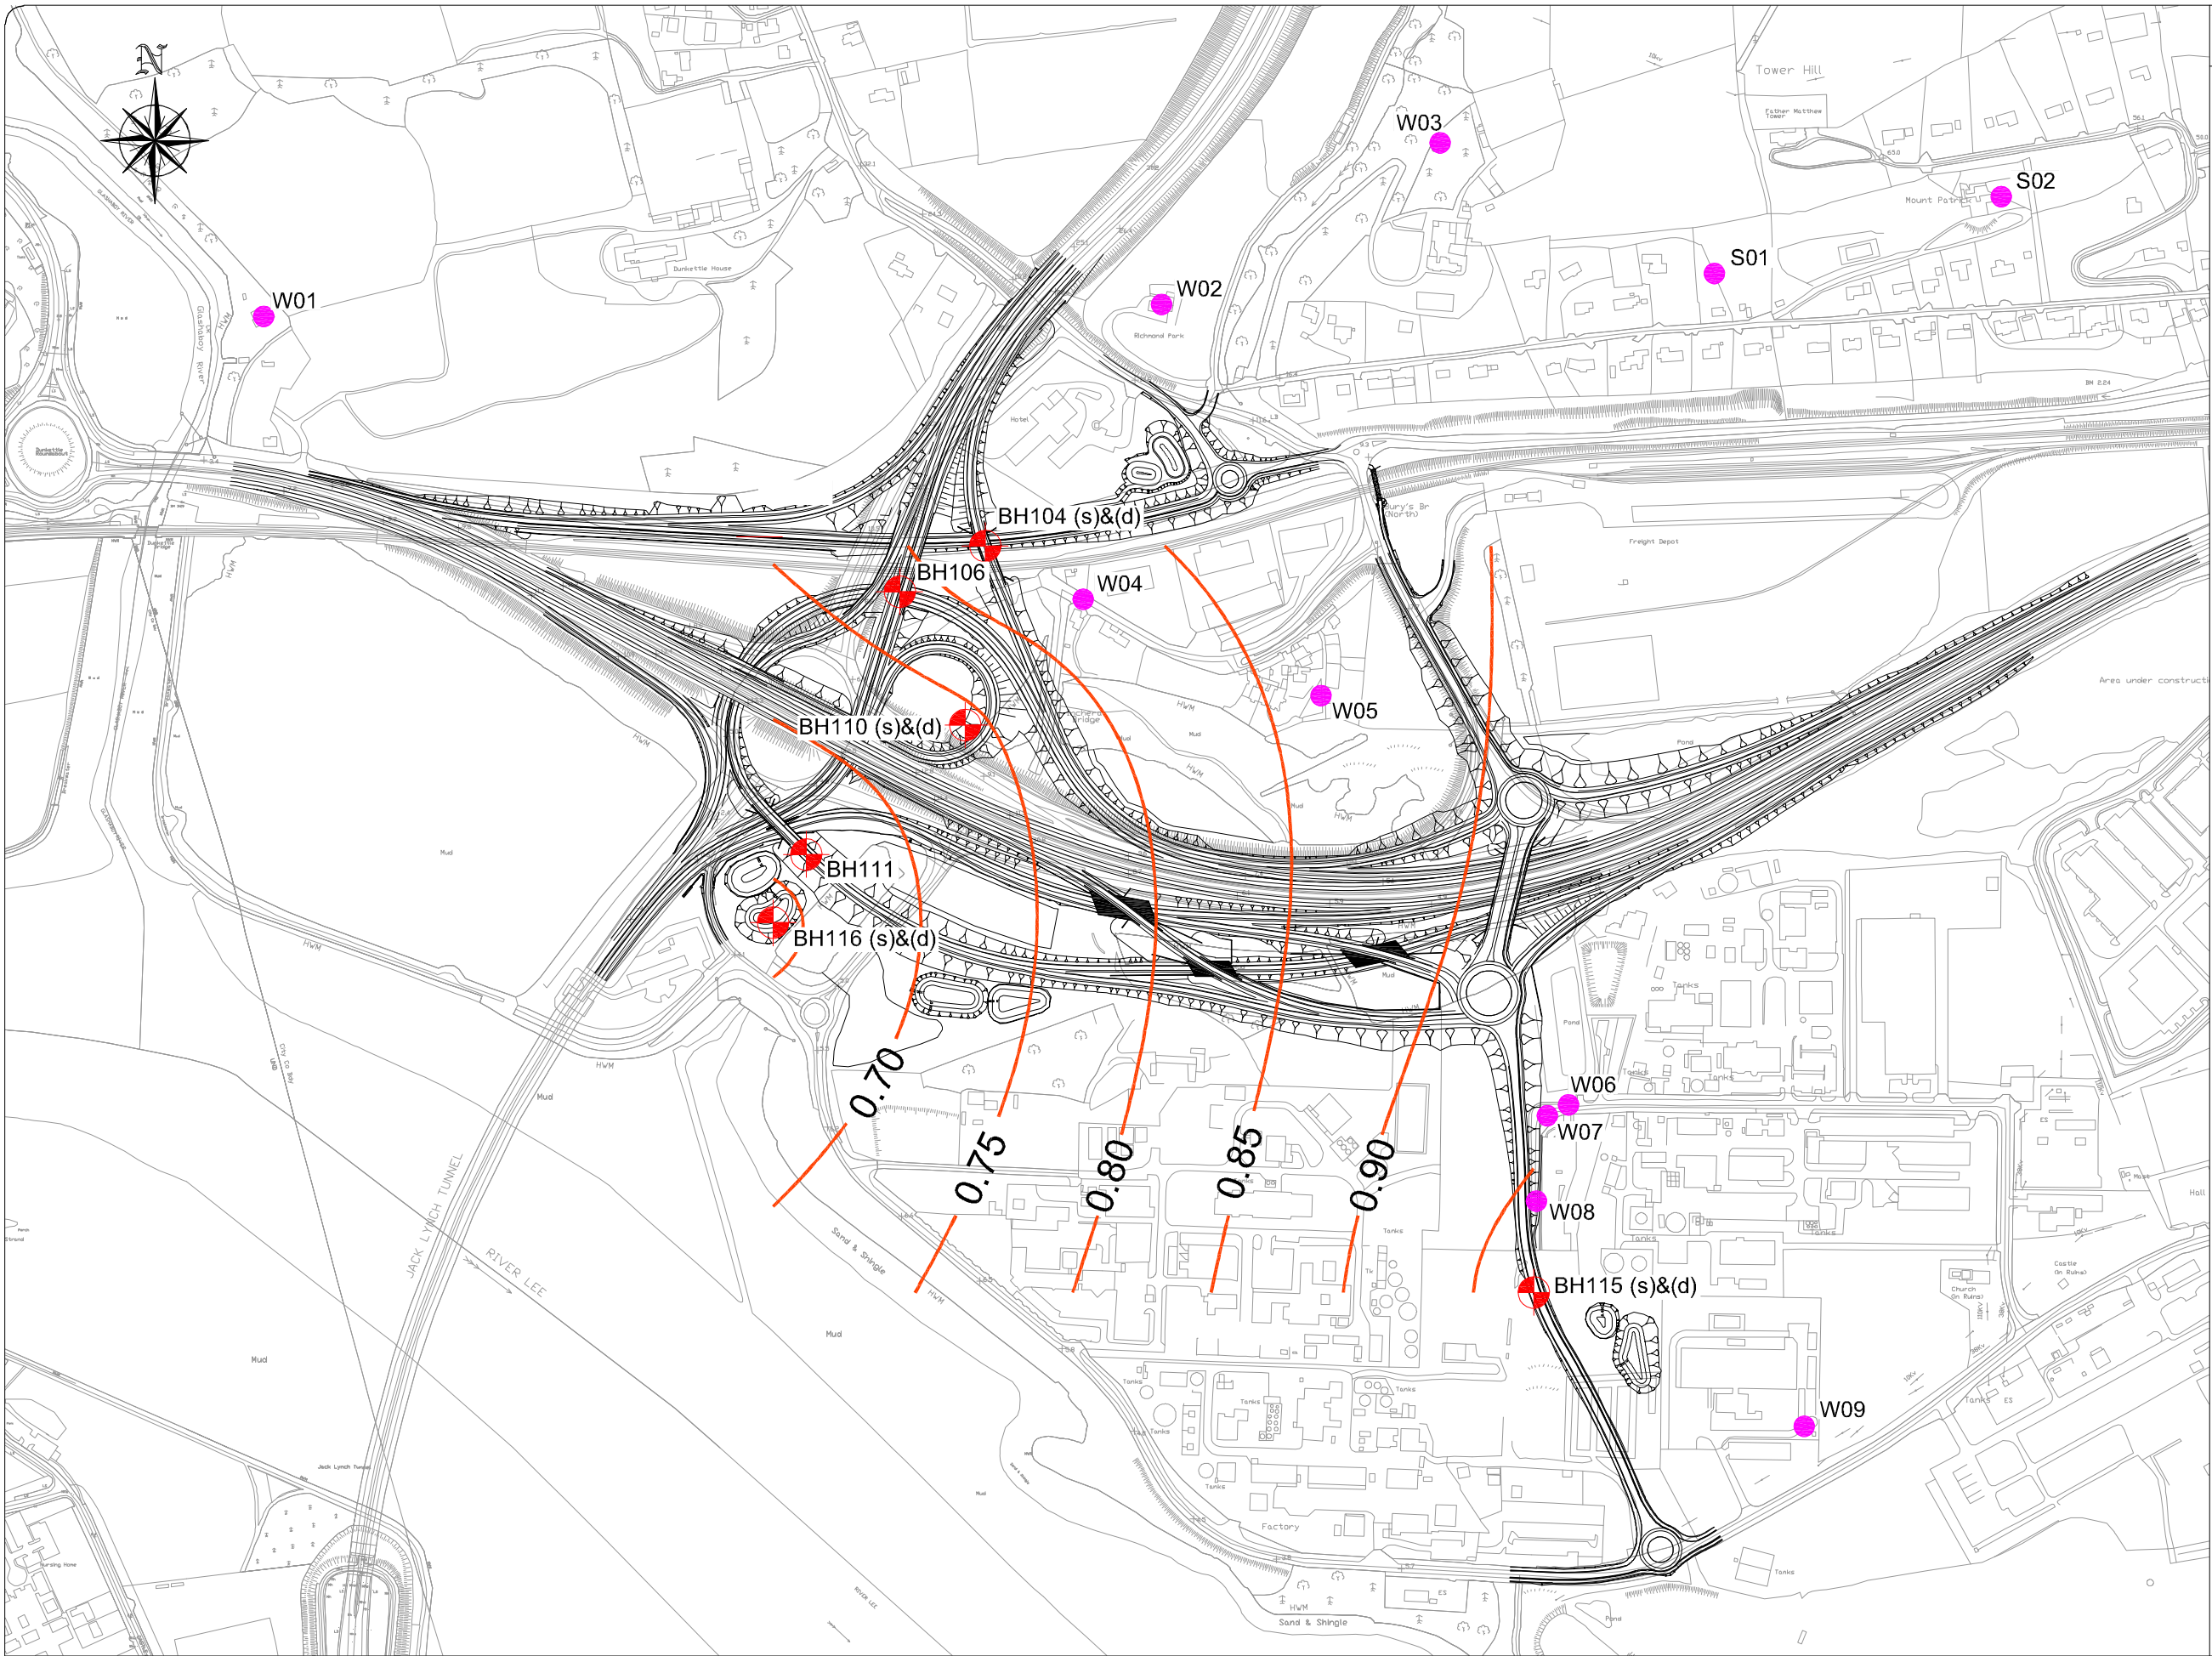

Drawing Number
32102600/EIS/Figure 7.1.4

Legend:

- Proposed road development
- Groundwater monitoring borehole (2012 Ground Investigation)
- Private water supply - well
- Private water supply - spring
- Groundwater contour (mAOD) in glaciofluvial deposits (sand and gravel). - high tide (data Logger records)

© Ordnance Survey Ireland. All rights reserved. Licence number Cork County Council CCMA 201006



Cork County Council
Carrigrohane Road,
County Hall,
Cork, Ireland
Tel + 353 21 4276891
Fax + 353 21 4276321
www.corkcoco.ie




Cork City Council
City Hall,
Anglesea Street,
Cork, Ireland
Tel + 353 21 4924000
Fax + 353 21 4314238
www.corkcity.ie



Mendon House
Mendon Road
Dublin 4
Tel +353 1 2695666
Fax: +353 1 2695706
www.jacobs.com

Rev	By	Date	Description
0	KC	JULY 12	FIRST ISSUE

Project: Dunkettle Interchange Improvement Scheme		
Component: Environmental Impact Statement		
Title: Ground Water Contours - High Tide (Data Logger Records)		
Designed: FF	File Name: G:\B&T\Infrastructure\Highways\32102600 Dunkettle Interchange Cork\Fig 14 - CAD.MX	Drawing No: 32102600/EIS/Figure 7.1.4
Drawn: GMH	Original scales: 1:3,000 @ A1 1:6,000 A3	
Checked: SK	Date: JULY 12	

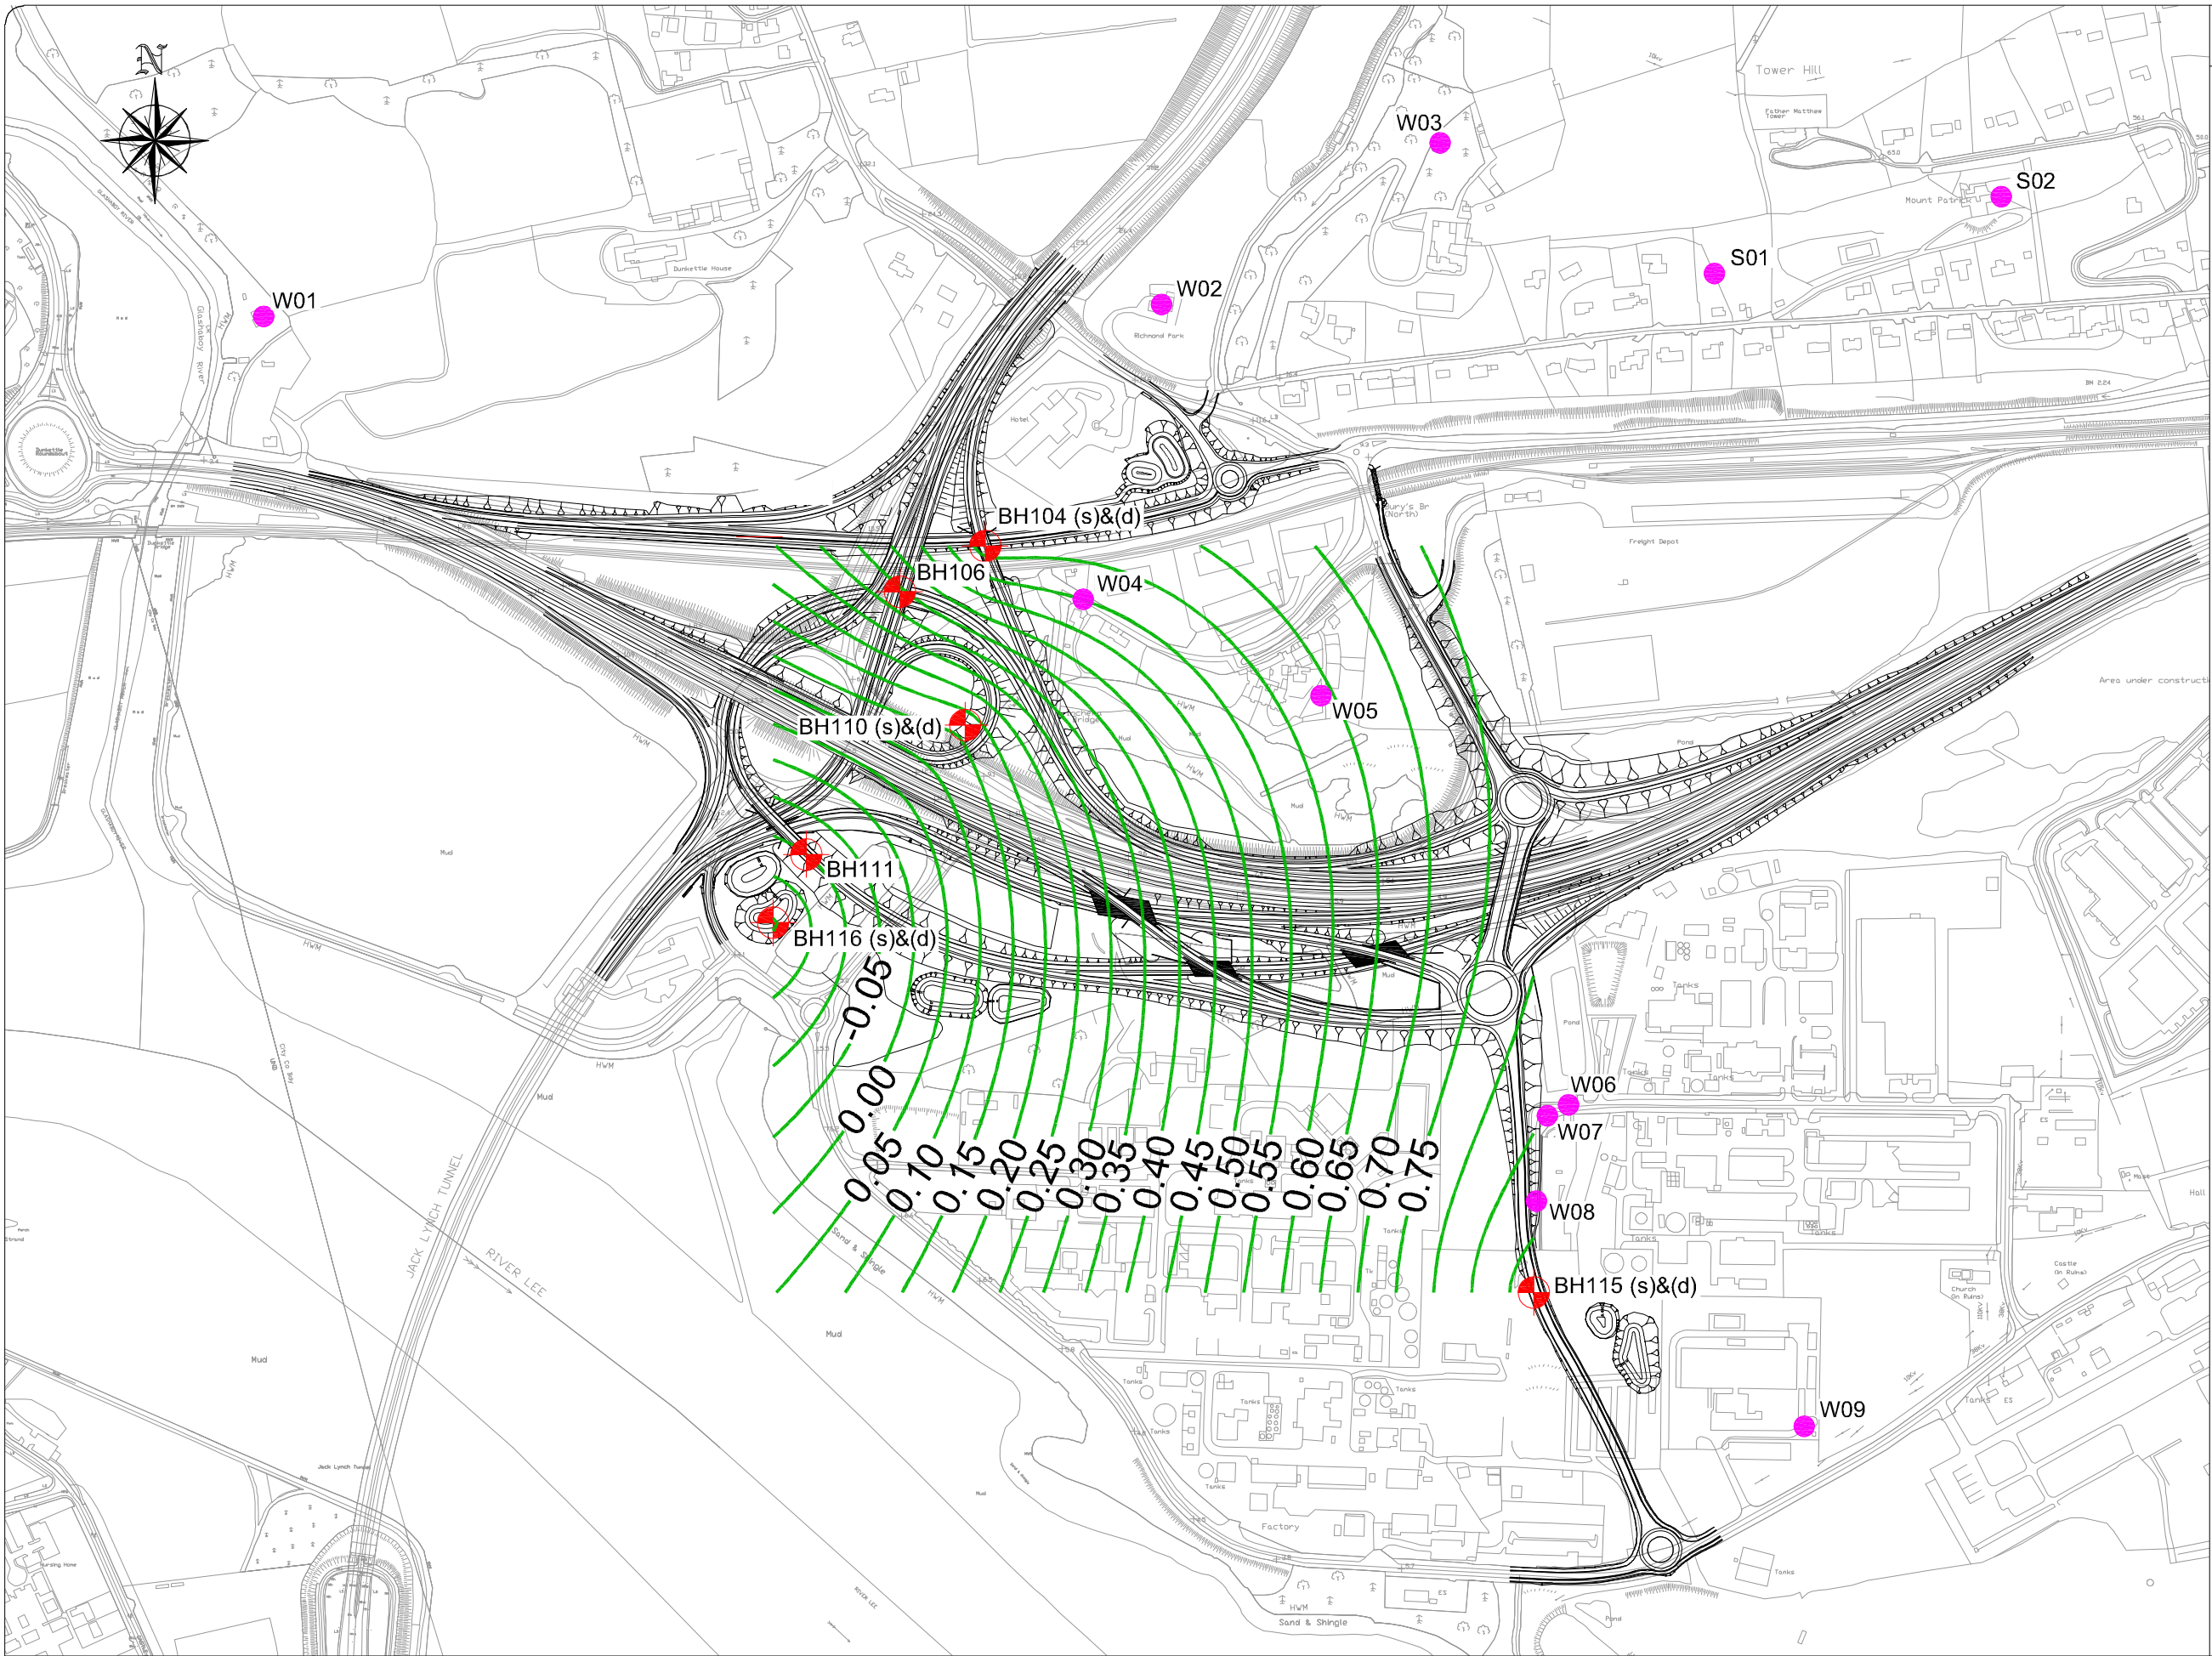

Drawing Number

32102600/EIS/Figure 7.1.5

Legend:



Proposed road development



Groundwater monitoring borehole
(2012 Ground Investigation)

W01



Private water supply - well

S01



Private water supply - spring

0.0



Groundwater contour (mAD) in
glaciofluvial deposits (sand and
gravel) - low tide (data Logger
records)

© Ordnance Survey Ireland. All rights reserved. Licence number Cork County Council CCMA 201006



Cork County Council
Carrigrohane Road,
County Hall,
Cork, Ireland
Tel: +353 21 4276891
Fax: +353 21 4276321
www.corkcc.ie




Cork City Council
City Hall,
Anglesea Street,
Cork, Ireland
Tel: +353 21 4924000
Fax: +353 21 4314238
www.corkcity.ie



Mendon House
Mendon Road
Dublin 4
Tel: +353 1 2695666
Fax: +353 1 2695706
www.jacobs.com

Rev	By	Date	Description
0	KC	JULY 12	FIRST ISSUE

Project: Dunkettle Interchange Improvement Scheme		
Component: Environmental Impact Statement		
Title: Ground Water Contours - Low Tide (Data Logger Records)		
Designed: FF	File Name: G:\BARTIE\Infrastructure\Highways\32102600 Dunkettle Interchange Cork\16 - CAD MX	Drawing No:
Drawn: GMH	Original scales: 1:3,000 @ A1 1:6,000 A3	32102600/EIS/Figure 7.1.5
Checked: SK	Date: JULY 12	

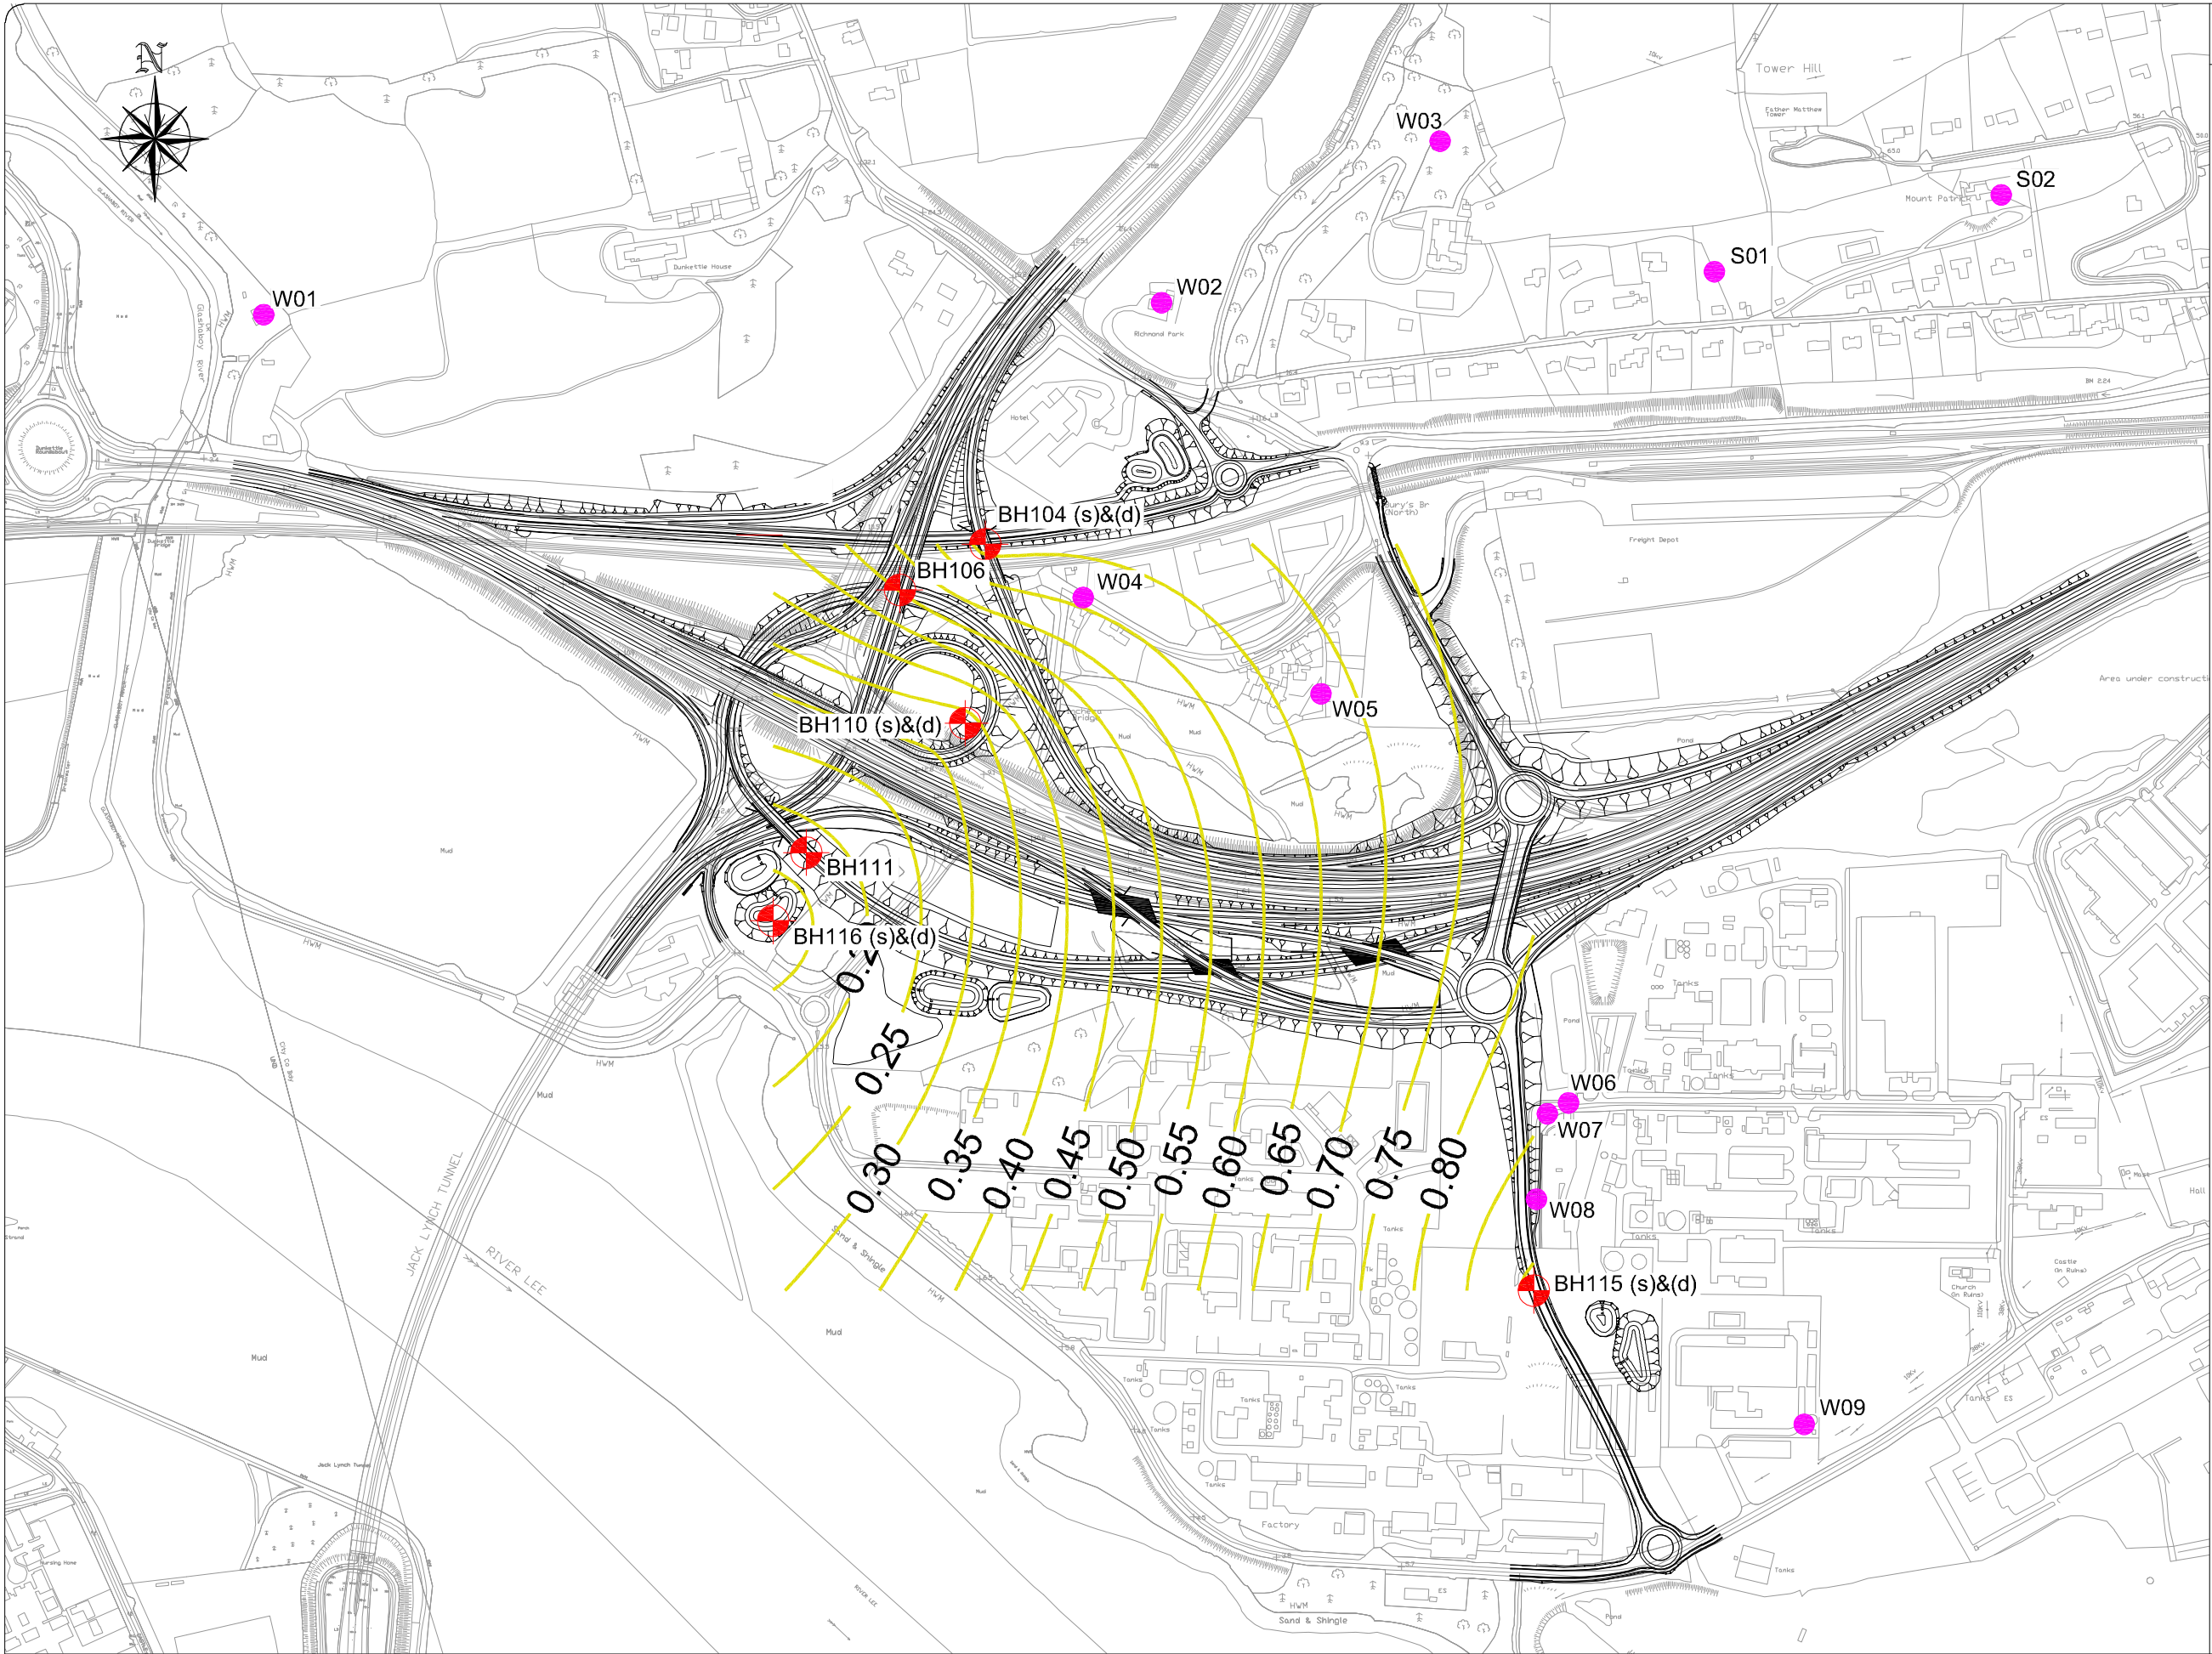

Drawing Number
32102600/EIS/Figure 7.1.6

Legend:

- Proposed road development
- Groundwater monitoring borehole (2012 Ground Investigation)
- Private water supply - well
- Private water supply - spring
- Groundwater contour (mAD) in glaciofluvial deposits (sand and gravel) - average tide (data logger records)

© Ordnance Survey Ireland. All rights reserved. Licence number Cork County Council CCMA 201006

Project: Dunkettle Interchange Improvement Scheme			
Component: Environmental Impact Statement			
Title: Ground Water Contours - Average Tide (Data Logger Records)			
Designed: FF	File Name: G:\BARTIE\Infrastructure\Highways\32102600 Dunkettle Interchange Cork\16 - CAD MX	Drawing No.	
Drawn: GMH	Original scales: 1:3,000 @ A1 1:6,000 @ A3	32102600/EIS/Figure 7.1.6	
Checked: SK	Date: JULY 12		



Cork County Council
Carrigrohane Road,
County Hall,
Cork, Ireland
Tel +353 21 4276891
Fax +353 21 4276321
www.corkcoco.ie




Cork City Council
City Hall,
Anglesea Street,
Cork, Ireland
Tel +353 21 4924000
Fax +353 21 4314238
www.corkcity.ie



Mendon House
Mendon Road
Dublin 4
Tel +353 1 2695666
Fax: +353 1 2695706
www.jacobs.com

Rev	By	Date	Description
0	KC	JULY 12	FIRST ISSUE

Project: Dunkettle Interchange Improvement Scheme			
Component: Environmental Impact Statement			
Title: Ground Water Contours - Average Tide (Data Logger Records)			
Designed: FF	File Name: G:\BARTIE\Infrastructure\Highways\32102600 Dunkettle Interchange Cork\16 - CAD MX	Drawing No.	
Drawn: GMH	Original scales: 1:3,000 @ A1 1:6,000 @ A3	32102600/EIS/Figure 7.1.6	
Checked: SK	Date: JULY 12		

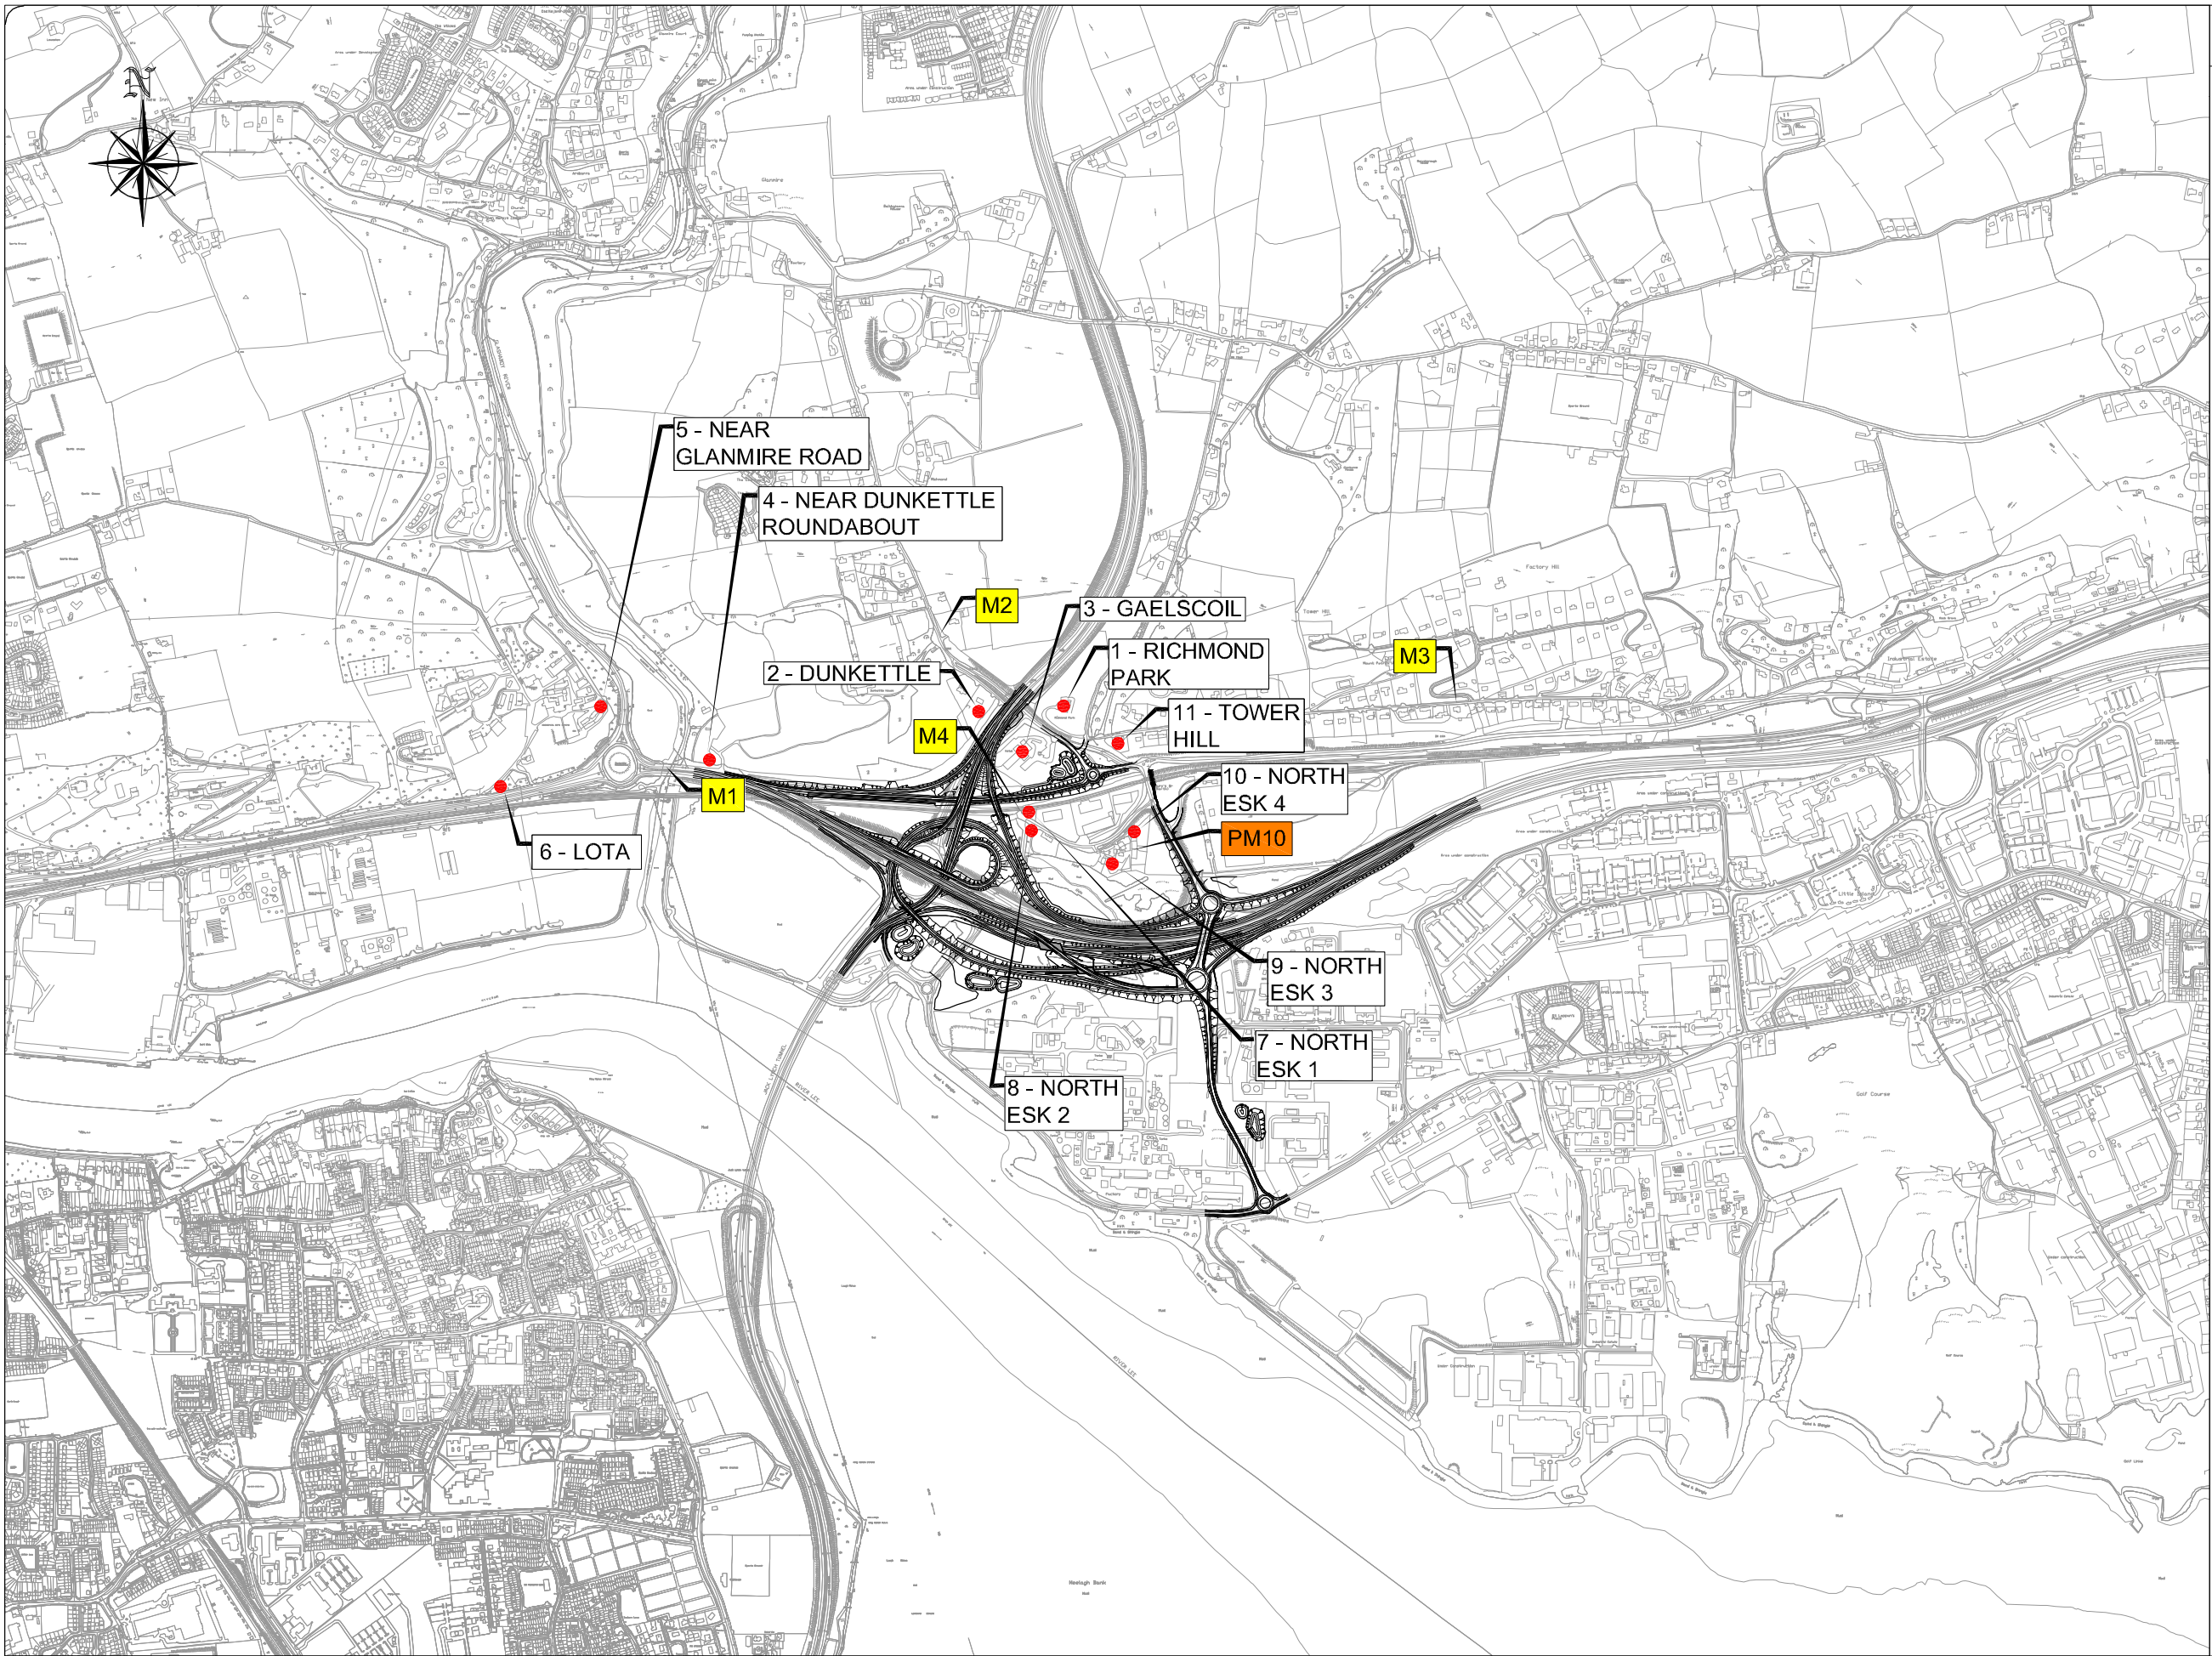

Drawing Number
32102600/EIS/Figure 8.1.1

Legend:

-  Air Quality Assessment Locations
-  Nitrogen Dioxide Passive Diffusion Tube
-  PM10 Monitor Location

Location	Location Type
M1 - N8 Dunkettle	Roadside
M2 - Wood Lane	Roadside
M3 - Tower Hill	Background
M4 - Kilcoolshal	Background

© Ordnance Survey Ireland. All rights reserved. Licence number Cork County Council CCMA 201006



Cork County Council
Carrigrohane Road,
County Hall,
Cork, Ireland
Tel: +353 21 4276891
Fax: +353 21 4276321
www.corkcoco.ie




Cork City Council
City Hall,
Anglesea Street,
Cork, Ireland
Tel: +353 21 4924000
Fax: +353 21 4314238
www.corkcity.ie



Mention House
Mention Road
Dublin 4
Tel: +353 1 2695666
Fax: +353 1 2695706
www.jacobs.com

Rev	By	Date	Description
0	NJS	JULY 12	FIRST ISSUE

Project: Dunkettle Interchange Improvement Scheme		
Component: Environmental Impact Statement		
Title: Air Quality Assessment Locations		
Designed: SK	File Name: G:\BATE\Infrastructure\Highways\52102600 Dunkettle Interchange Cork\File 14 - CAD MX	Drawing No:
Drawn: NJS	Original scales: 1:3,000 @ A1 1:6,000 @ A3	32102600/EIS/Figure 8.1.1
Checked: AMG	Date: JULY 12	

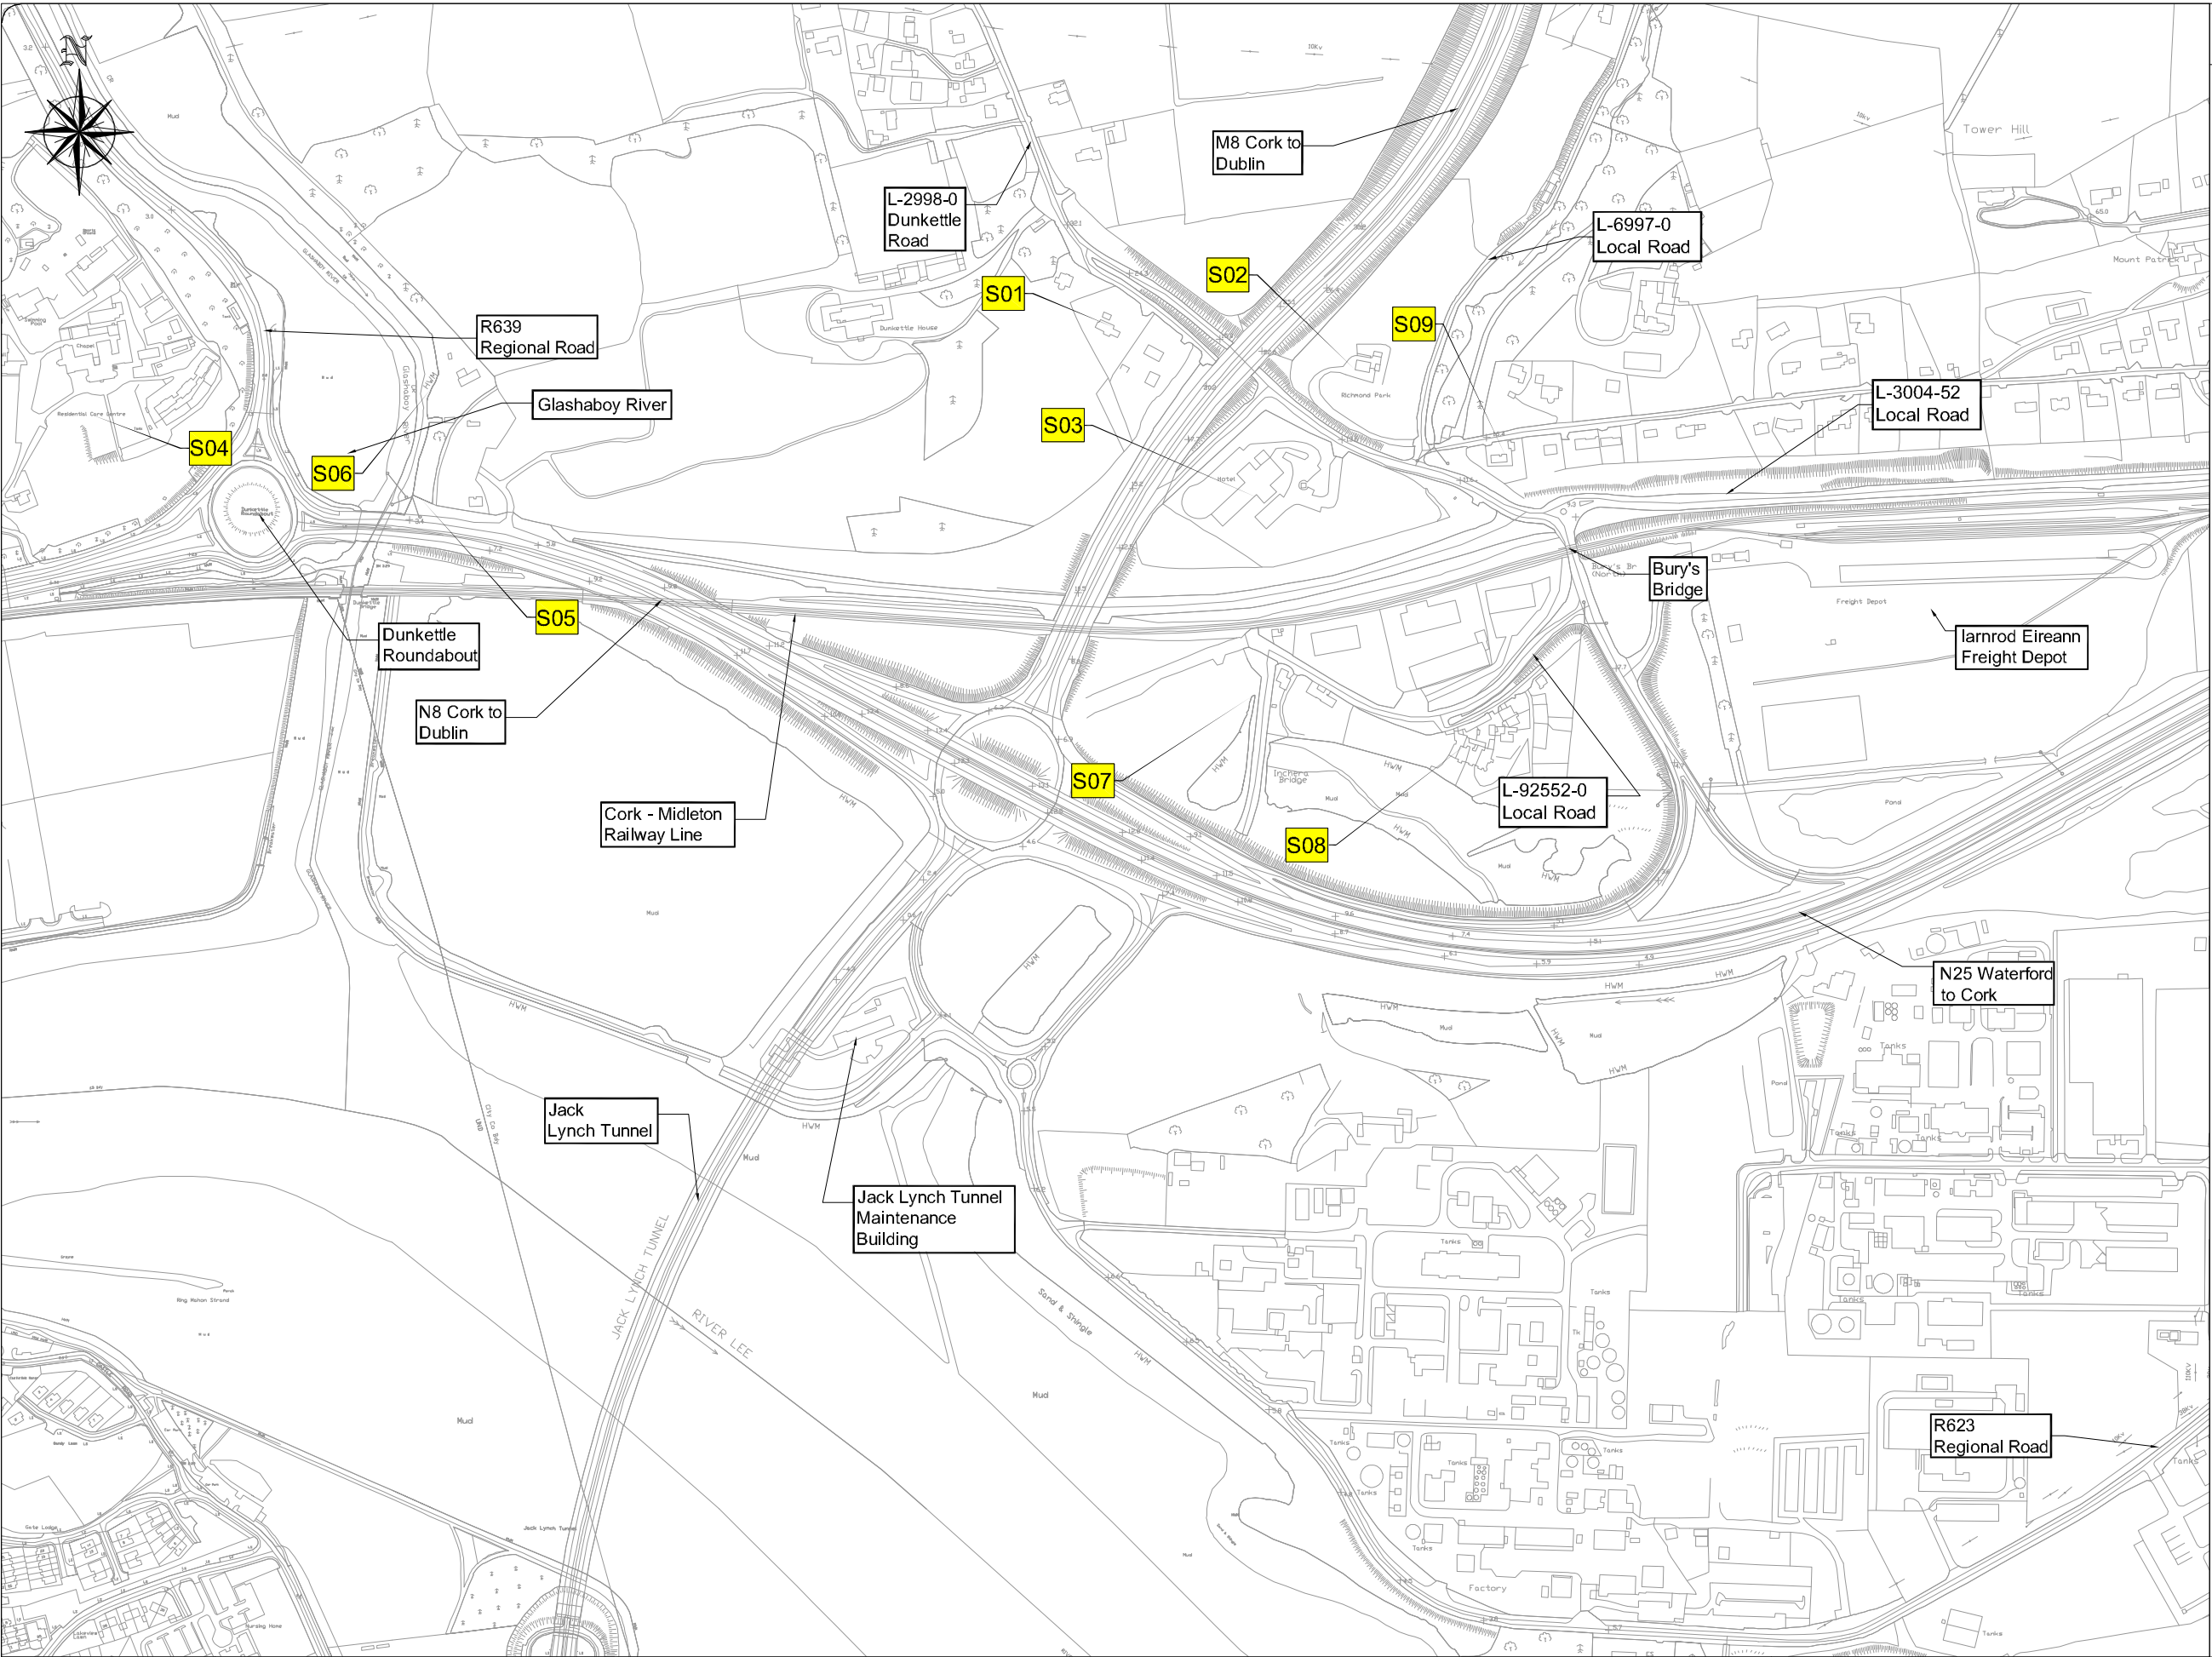

Drawing Number

32102600/EIS/Figure 9.1.1

Legend:

S01

Noise Monitoring Location

© Ordnance Survey Ireland. All rights reserved. Licence number Cork County Council CCMA 201006

Cork County Council
County Hall
Cork, Ireland
Tel + 353 21 4276891
Fax + 353 21 4276321
www.corkcoco.ie

Cork City Council
City Hall
Anglesea Street,
Cork, Ireland
Tel + 353 21 4924000
Fax + 353 21 4314238
www.corkcity.ie

Mention House
Mention Road
Dublin 4
Tel +353 1 2695666
Fax: +353 1 2695706
www.jacobs.com


Rev	By	Date	Description
0	KC	JULY 12	FIRST ISSUE

Project:
Dunkettle Interchange Improvement Scheme

Component:
Environmental Impact Statement

Title:
Noise Monitoring Locations

Design: SK	File Name: G:\B&T\Infrastructure\Highways\32102600 Dunkettle Interchange Cork\Fig 14 - CAD MX	Drawing No:
Drawn: KC	Original scales: 1:3,000 @ A1, 1:6,000 @ A3	32102600/EIS/Figure 9.1.1
Checked: AMG	Date: JULY 12	

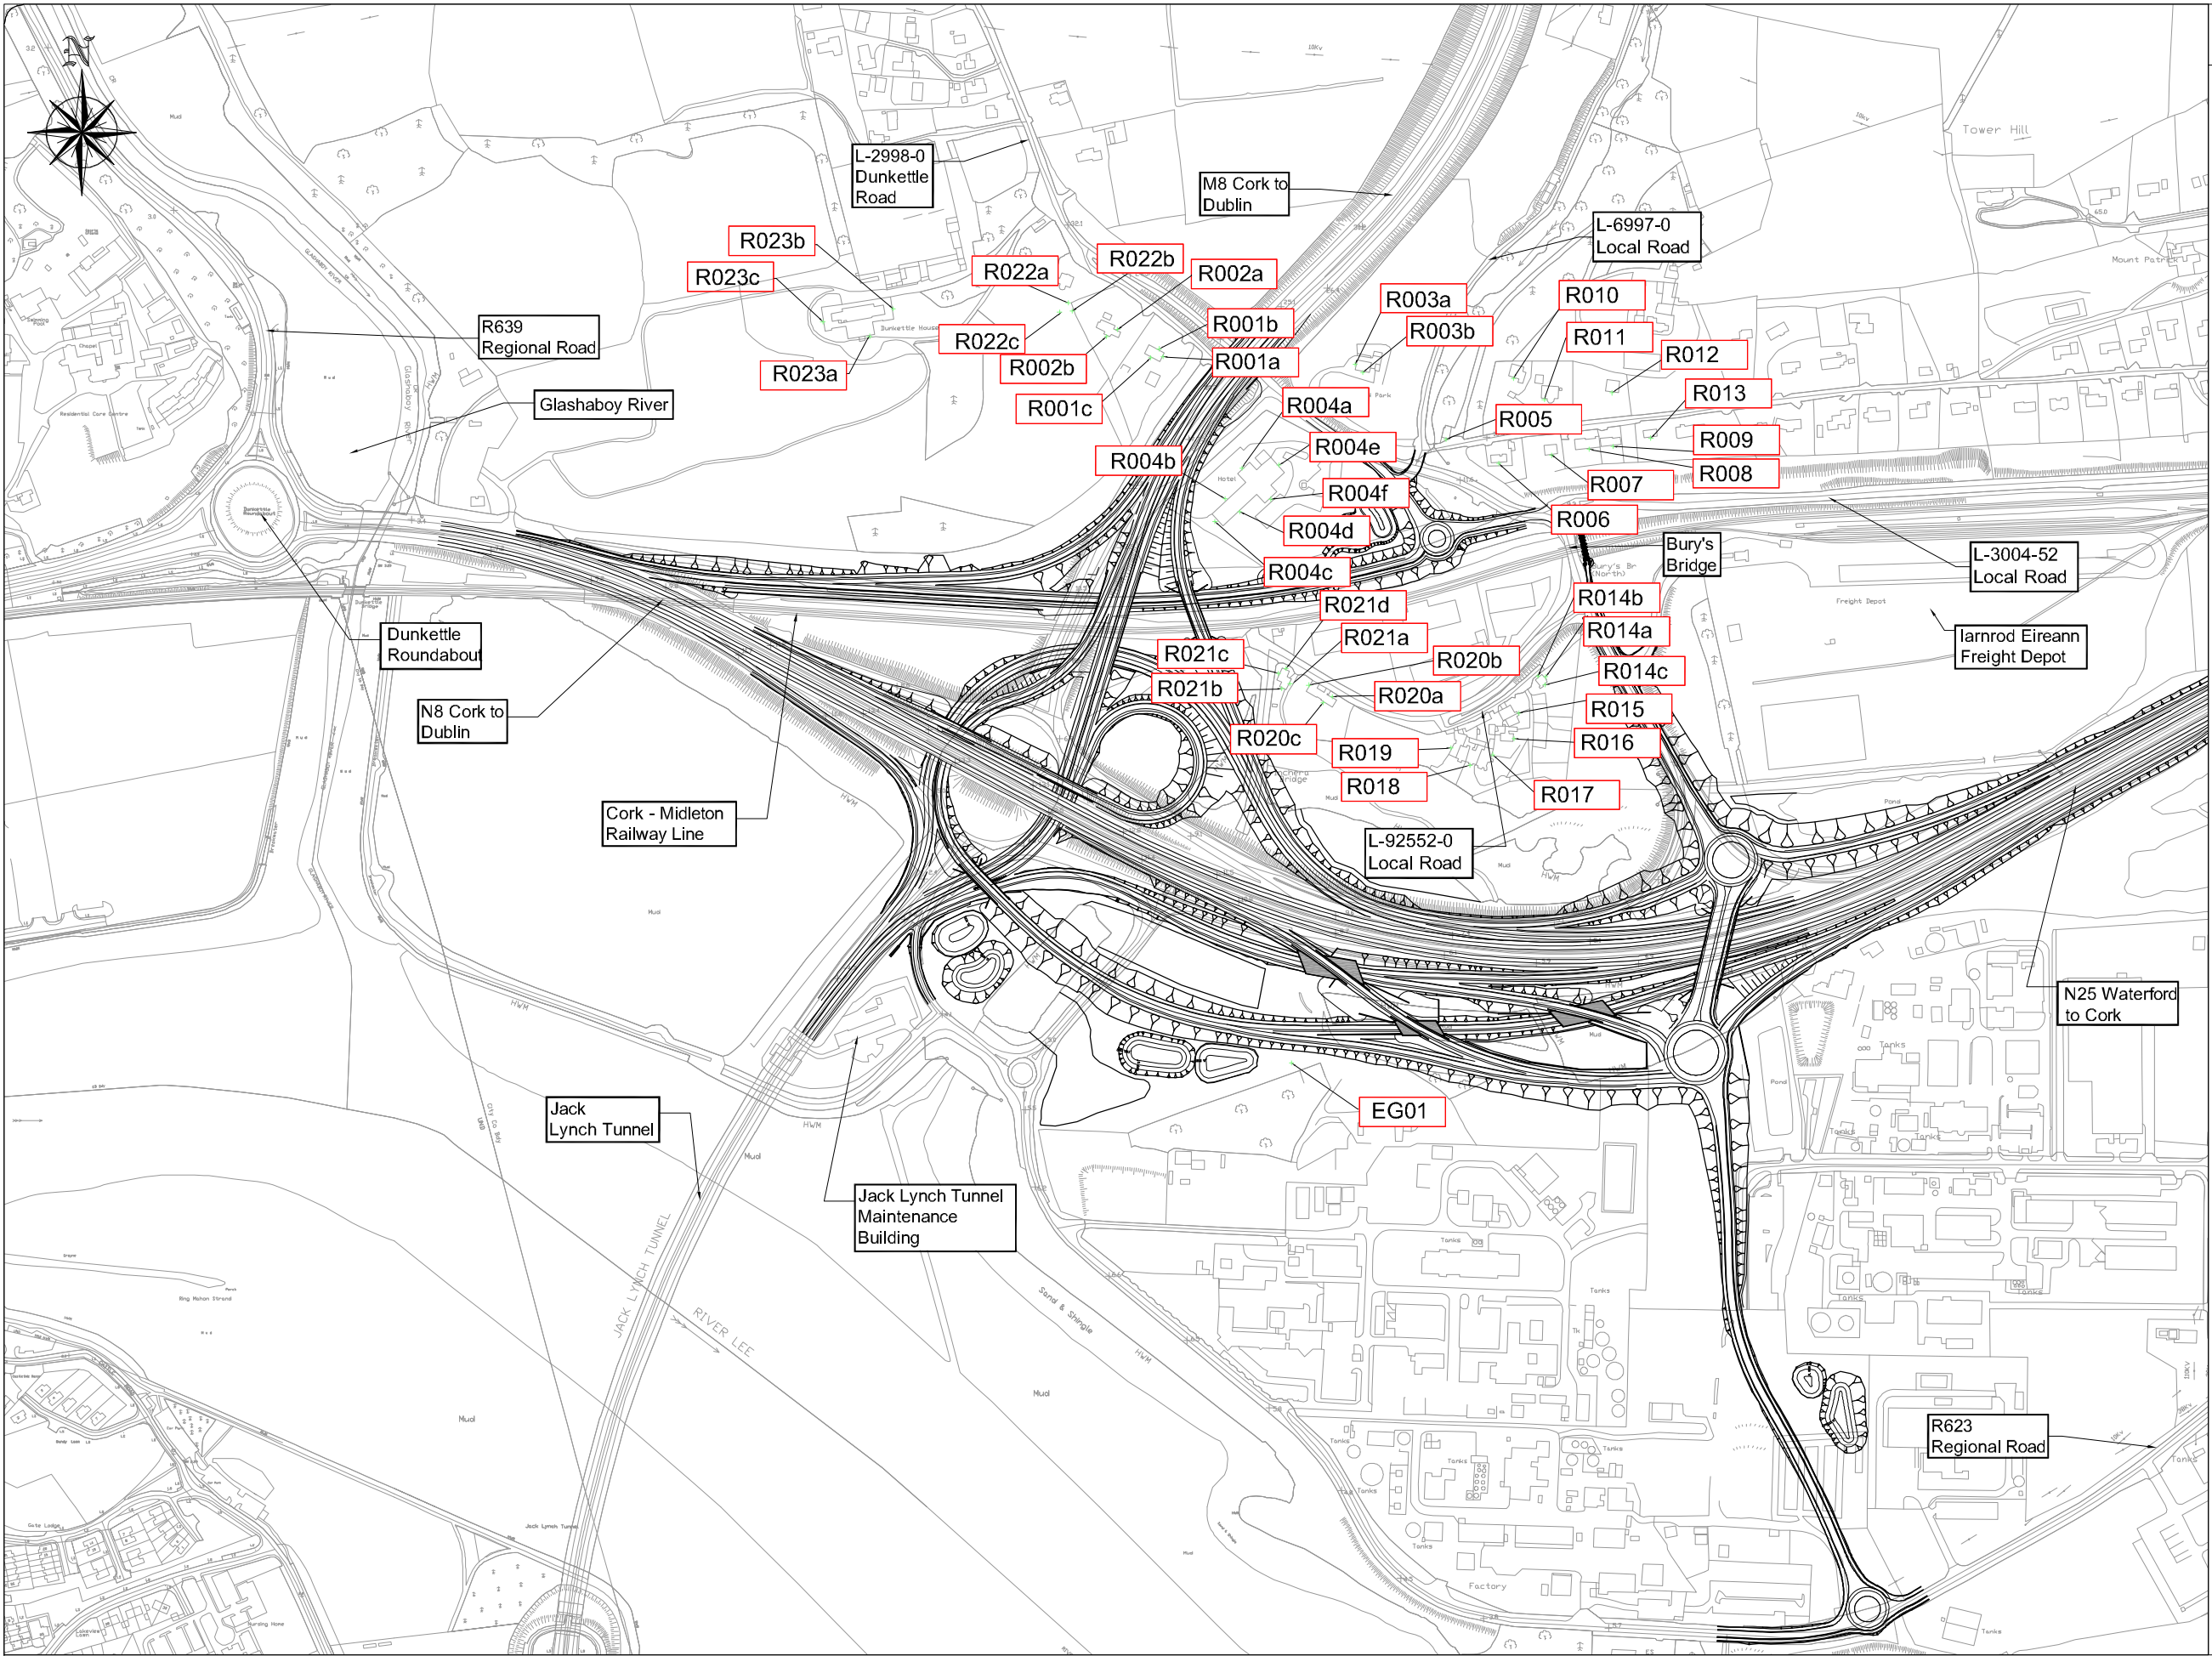

Drawing Number
32102600/EIS/Figure 9.1.2

Legend:
R001a Noise Model Receiver Location

© Ordnance Survey Ireland. All rights reserved. Licence number Cork County Council CCMA 201006



Cork County Council
Canigrohane Road,
County Hall,
Cork, Ireland
Tel + 353 21 4276801
Fax + 353 21 4276321
www.corkcoco.ie



Cork City Council
City Hall,
Anglesea Street,
Cork, Ireland
Tel + 353 21 4924000
Fax + 353 21 4514238
www.corkcity.ie



Mention House
Mention Road
Dublin 4
Tel: +353 1 2695666
Fax: +353 1 2695706
www.jacobs.com

Rev	By	Date	Description
0	KC	JULY 12	FIRST ISSUE

Project:		Dunkettle Interchange Improvement Scheme	
Component:		Environmental Impact Statement	
Title:		Noise Model Receiver Locations	
Designed: SK	File Name: G:\BATTIE\Infrastructure\Highways\32102600 Dunkettle Interchange Cork\Fig 14 - CAD NM	Drawing No:	
Drawn: KC	Original scale: 1:3,000 @ A1 1:6,000 @ A3	32102600/EIS/Figure 9.1.2	
Checked: AMG	Date: JULY 12		